



NOTE:
ALL SURVEY DATA IN THIS DRAWING HAS BEEN TAKEN FROM MULTIPLE SOURCES AND IS SHOWN FOR GRAPHIC PURPOSES ONLY. THIS DRAWING IS NOT INTENDED FOR CONSTRUCTION.

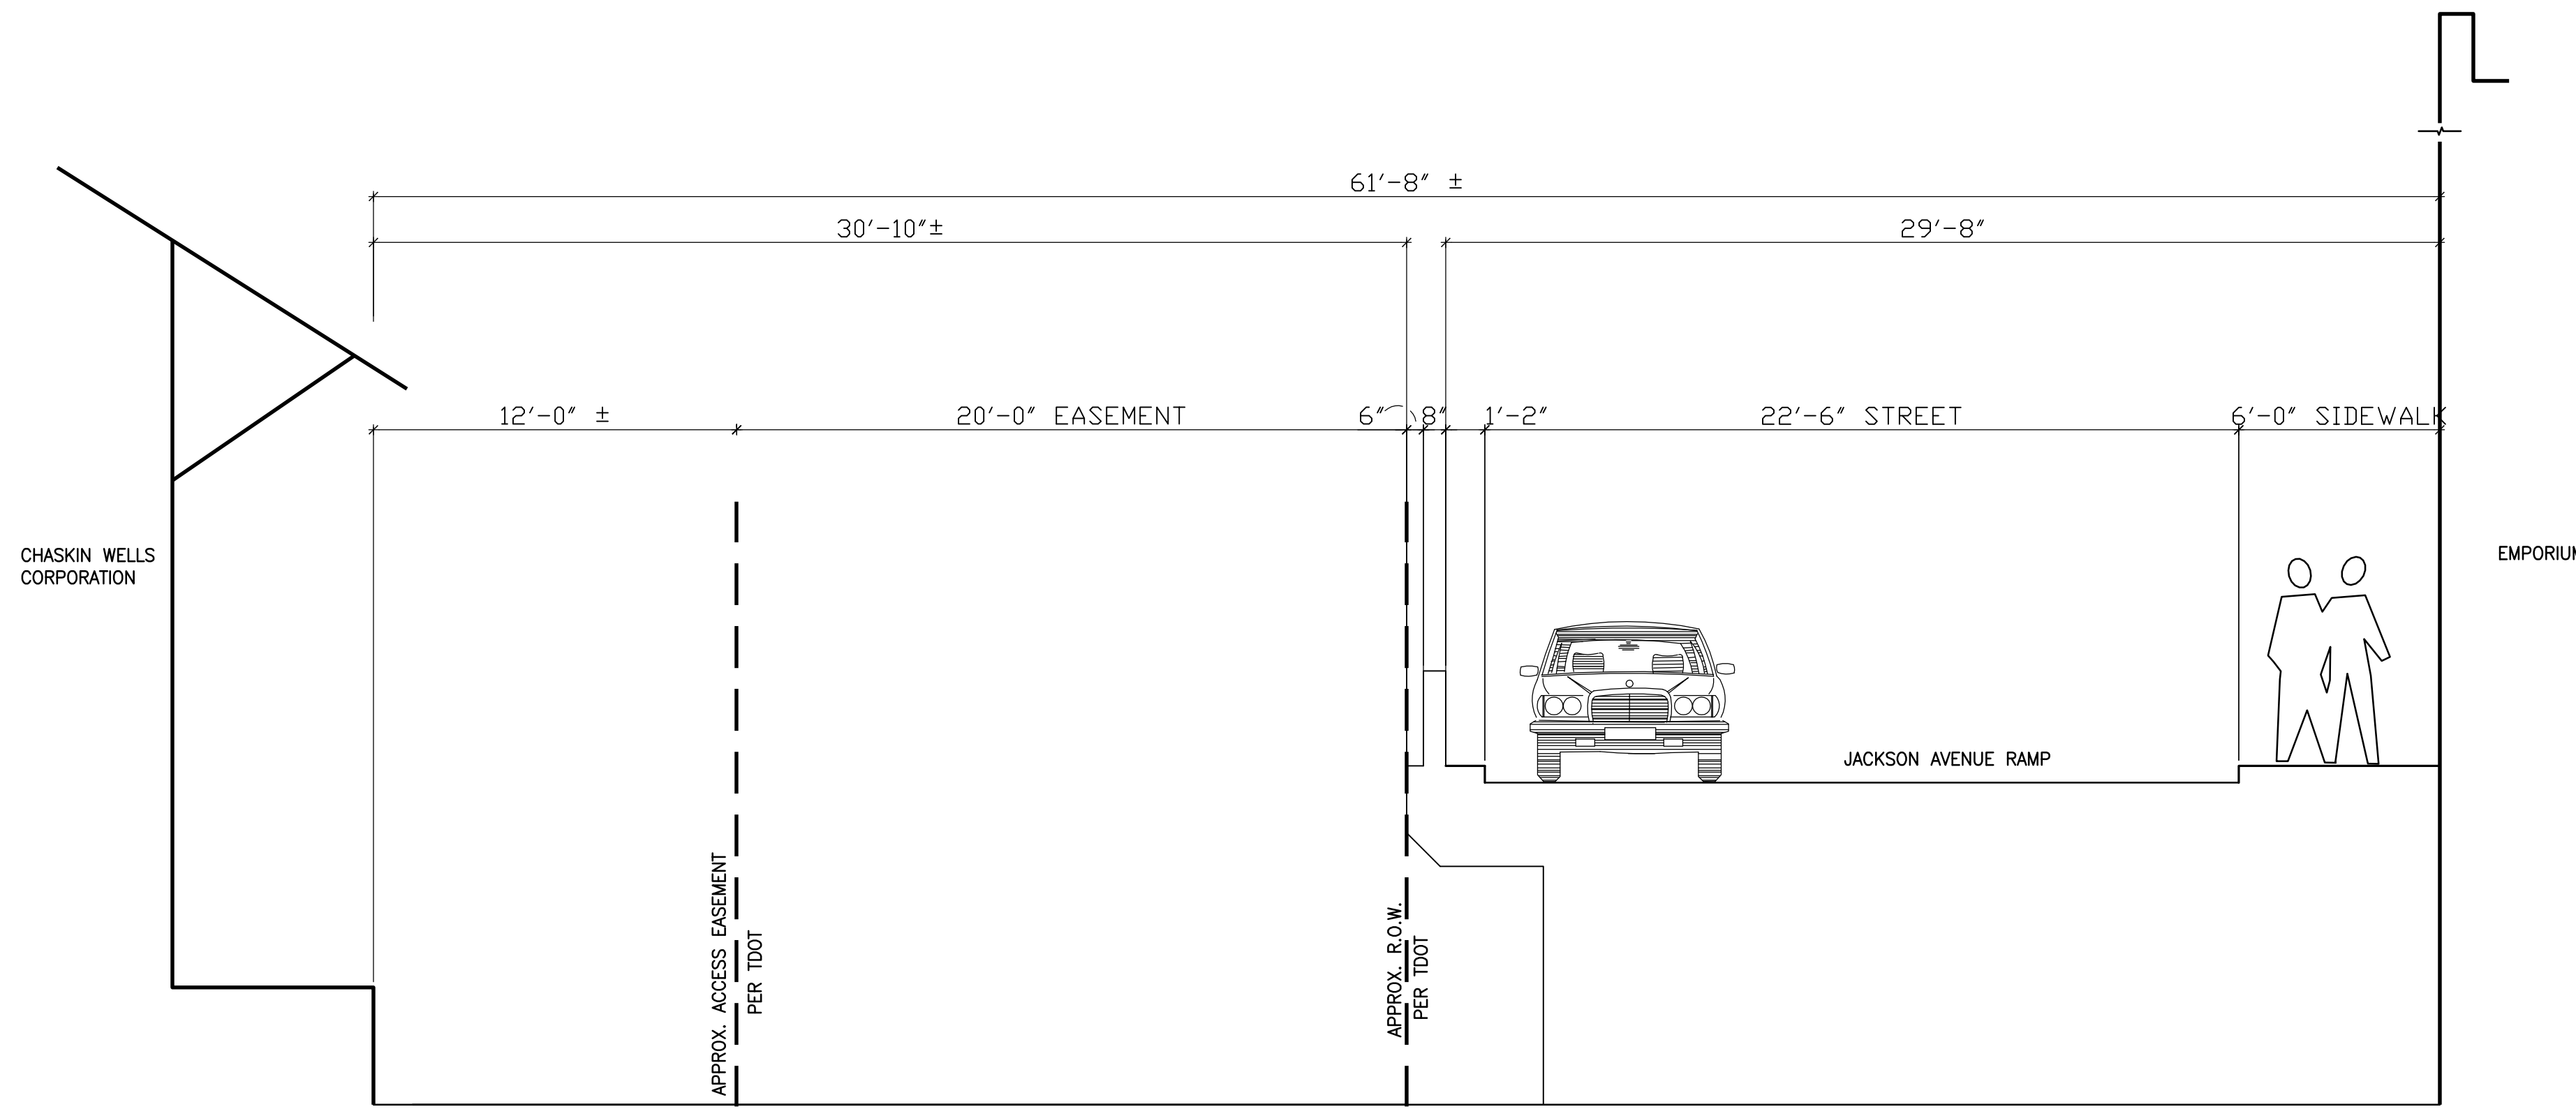

2 EXISTING SECTION THROUGH JACKSON AVENUE
SD1.4 SCALE: 1/4" = 1'-0"

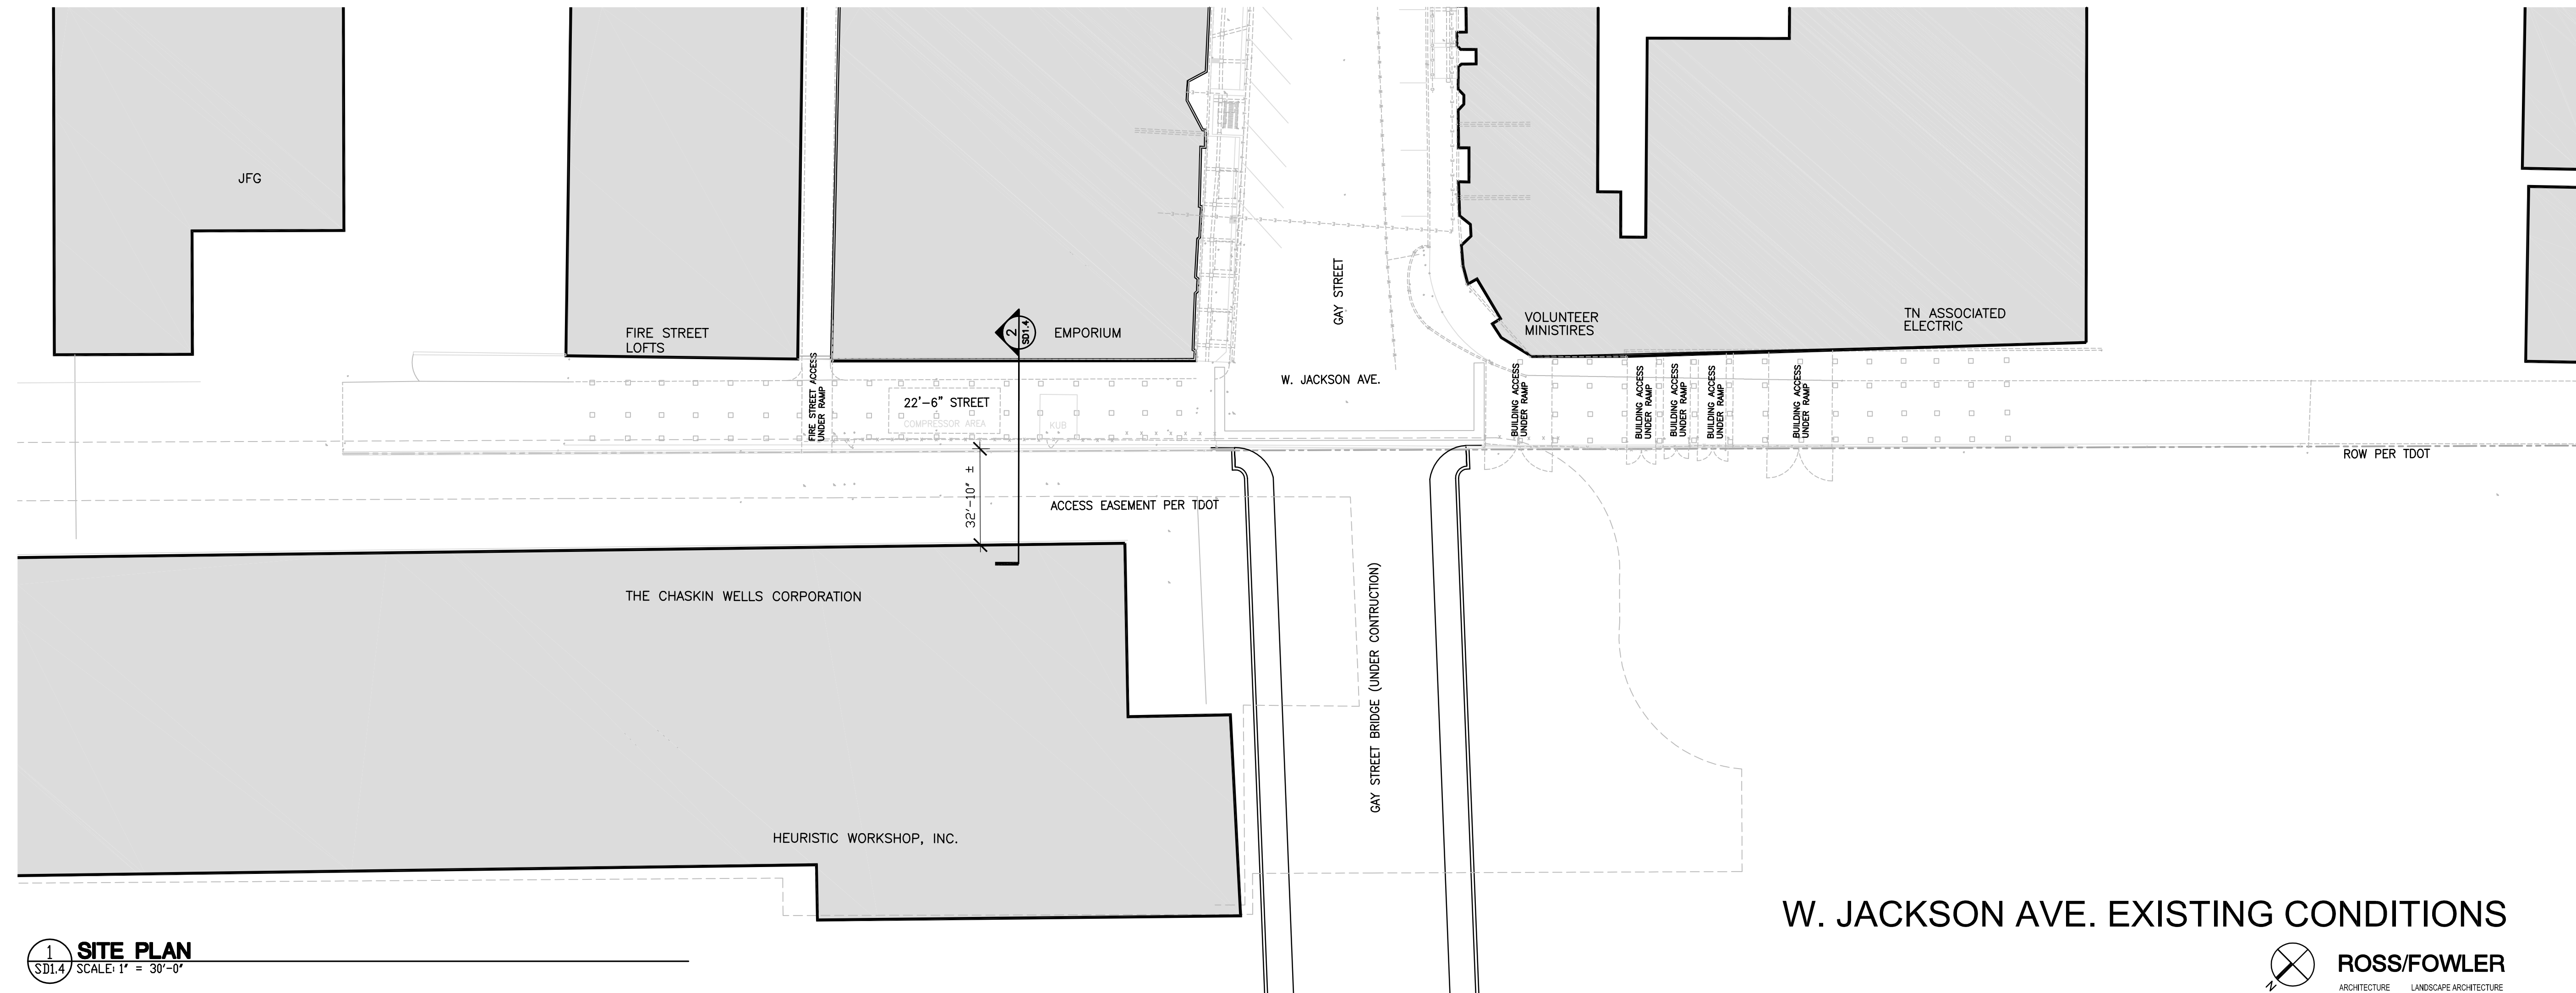

1 SITE PLAN
SD1.4 SCALE: 1" = 30'-0"

W. JACKSON AVE. EXISTING CONDITIONS

ROSS/FOWLER
ARCHITECTURE LANDSCAPE ARCHITECTURE

REVISIONS	
NO.	DESCRIPTION



GAY STREET STREETSCAPE
VAUGHN & MELTON
KNOXVILLE, TN



- Asheville, NC
828-253-2796
 - Charlotte, NC
704-895-9051
 - Greenville, TN
423-639-0271
 - Knoxville, TN
865-546-5800
 - Spartanburg, SC
864-574-4775
 - Lexington, KY
859-271-1483
 - Middlesboro, KY
606-248-6600
- www.vaughnmelton.com
Copyright © 2005
All Rights Reserved

DRAWN:	
CHECKED:	
JOB NO:	50620-23
SCALE:	1" = 30'-0"
DATE:	06-27-06
FILE NAME:	06011SD14
DRAWING TITLE:	STREETSCAPE SCHEMATIC DESIGN
DWG 4	DRAWING NO:
OF 6	SD1.4