



NOTE:
ALL SURVEY DATA IN THIS DRAWING HAS BEEN TAKEN FROM MULTIPLE SOURCES AND IS SHOWN FOR GRAPHIC PURPOSES ONLY. THIS DRAWING IS NOT INTENDED FOR CONSTRUCTION.

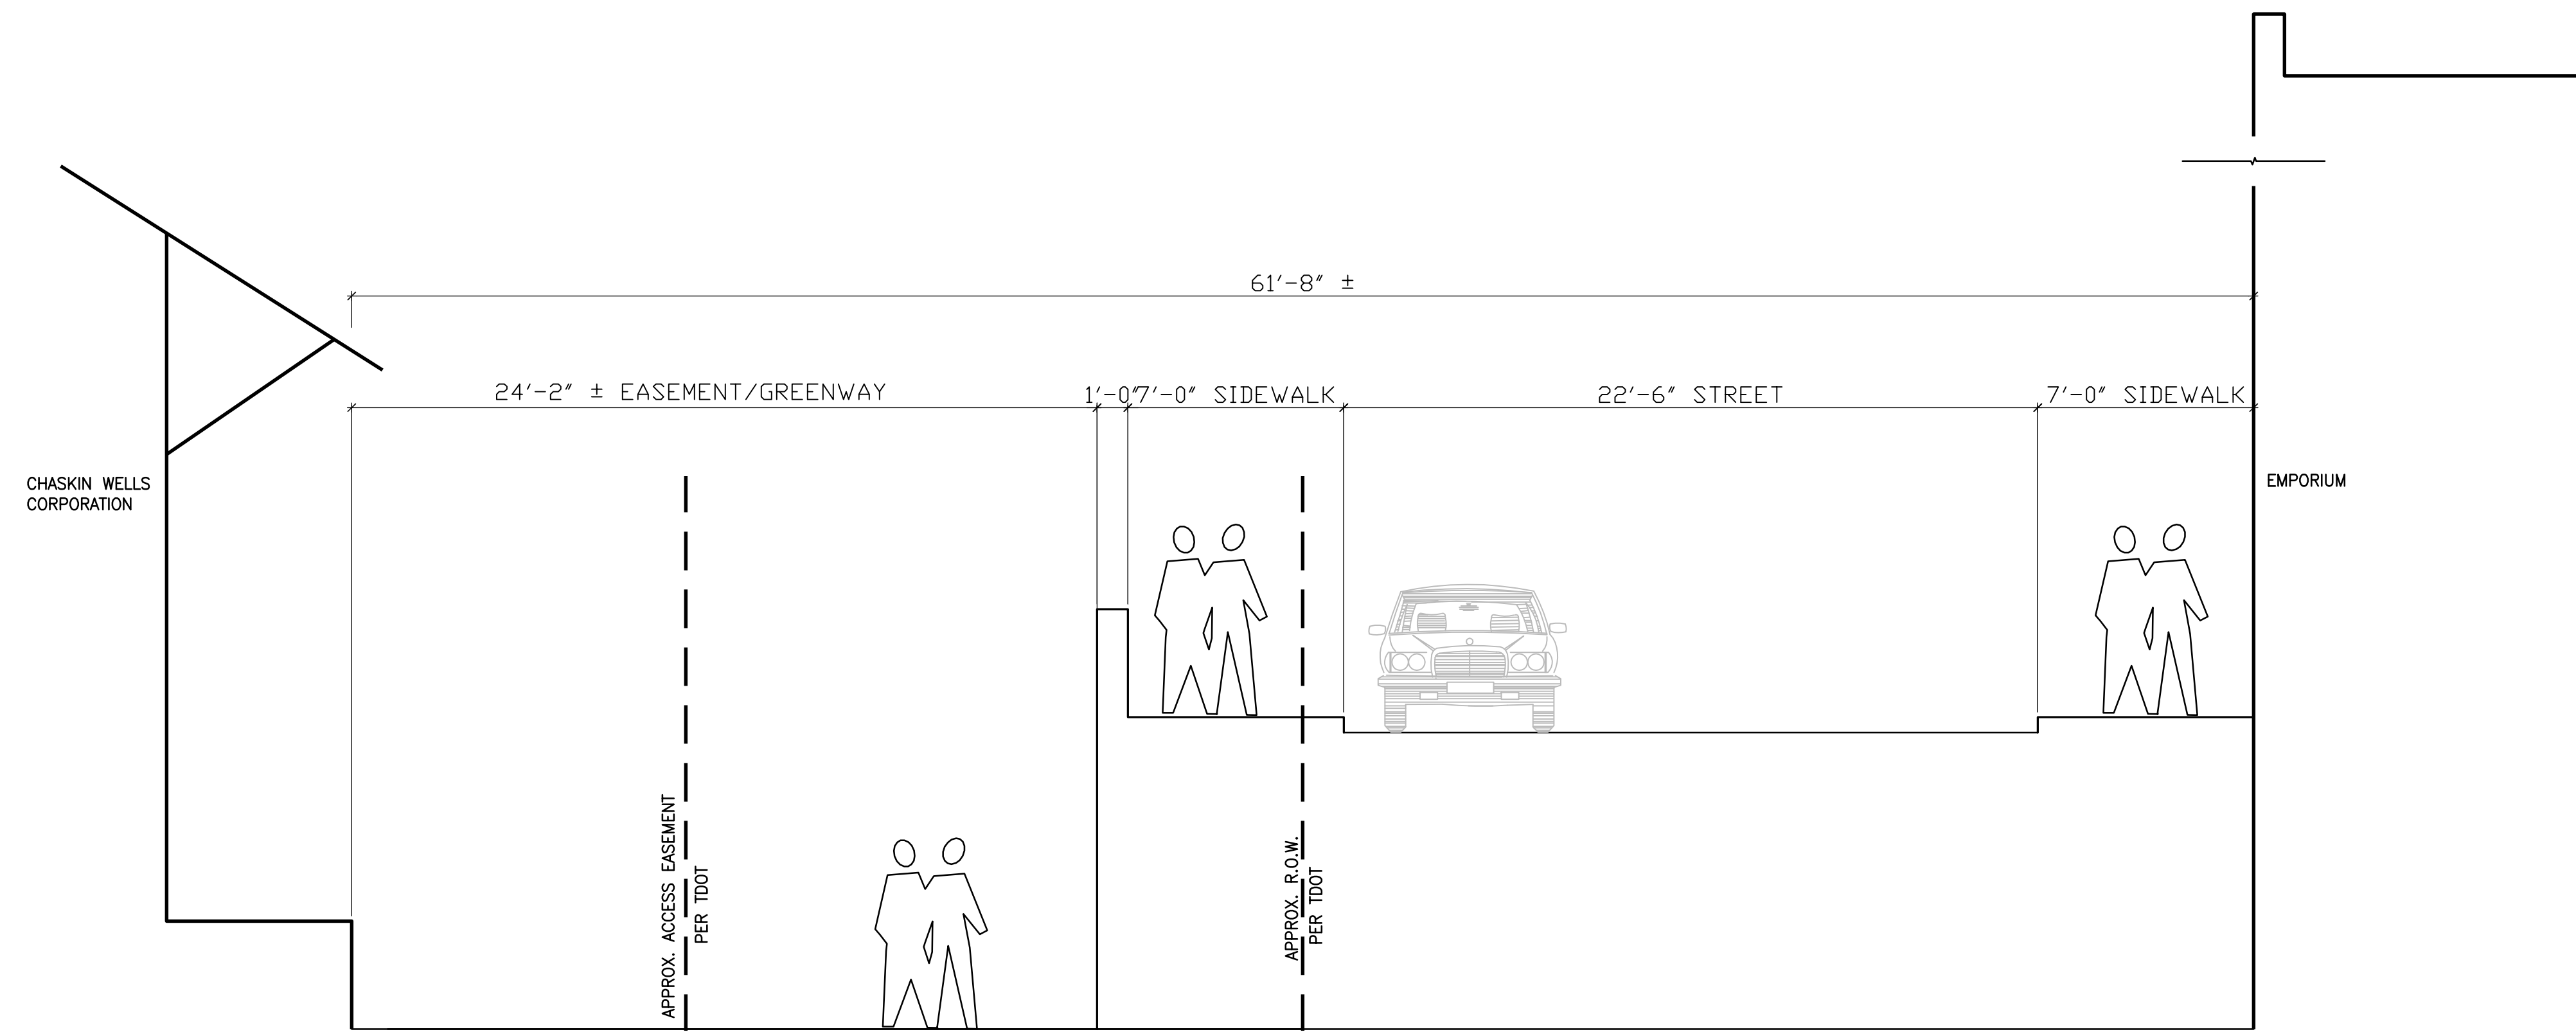

2 JACKSON AVENUE WITH SIDEWALKS EACH SIDE, FIRELANE/EASEMENT/GREENWAY DOWN
SD1-6 SCALE: 1/4"=1'-0"

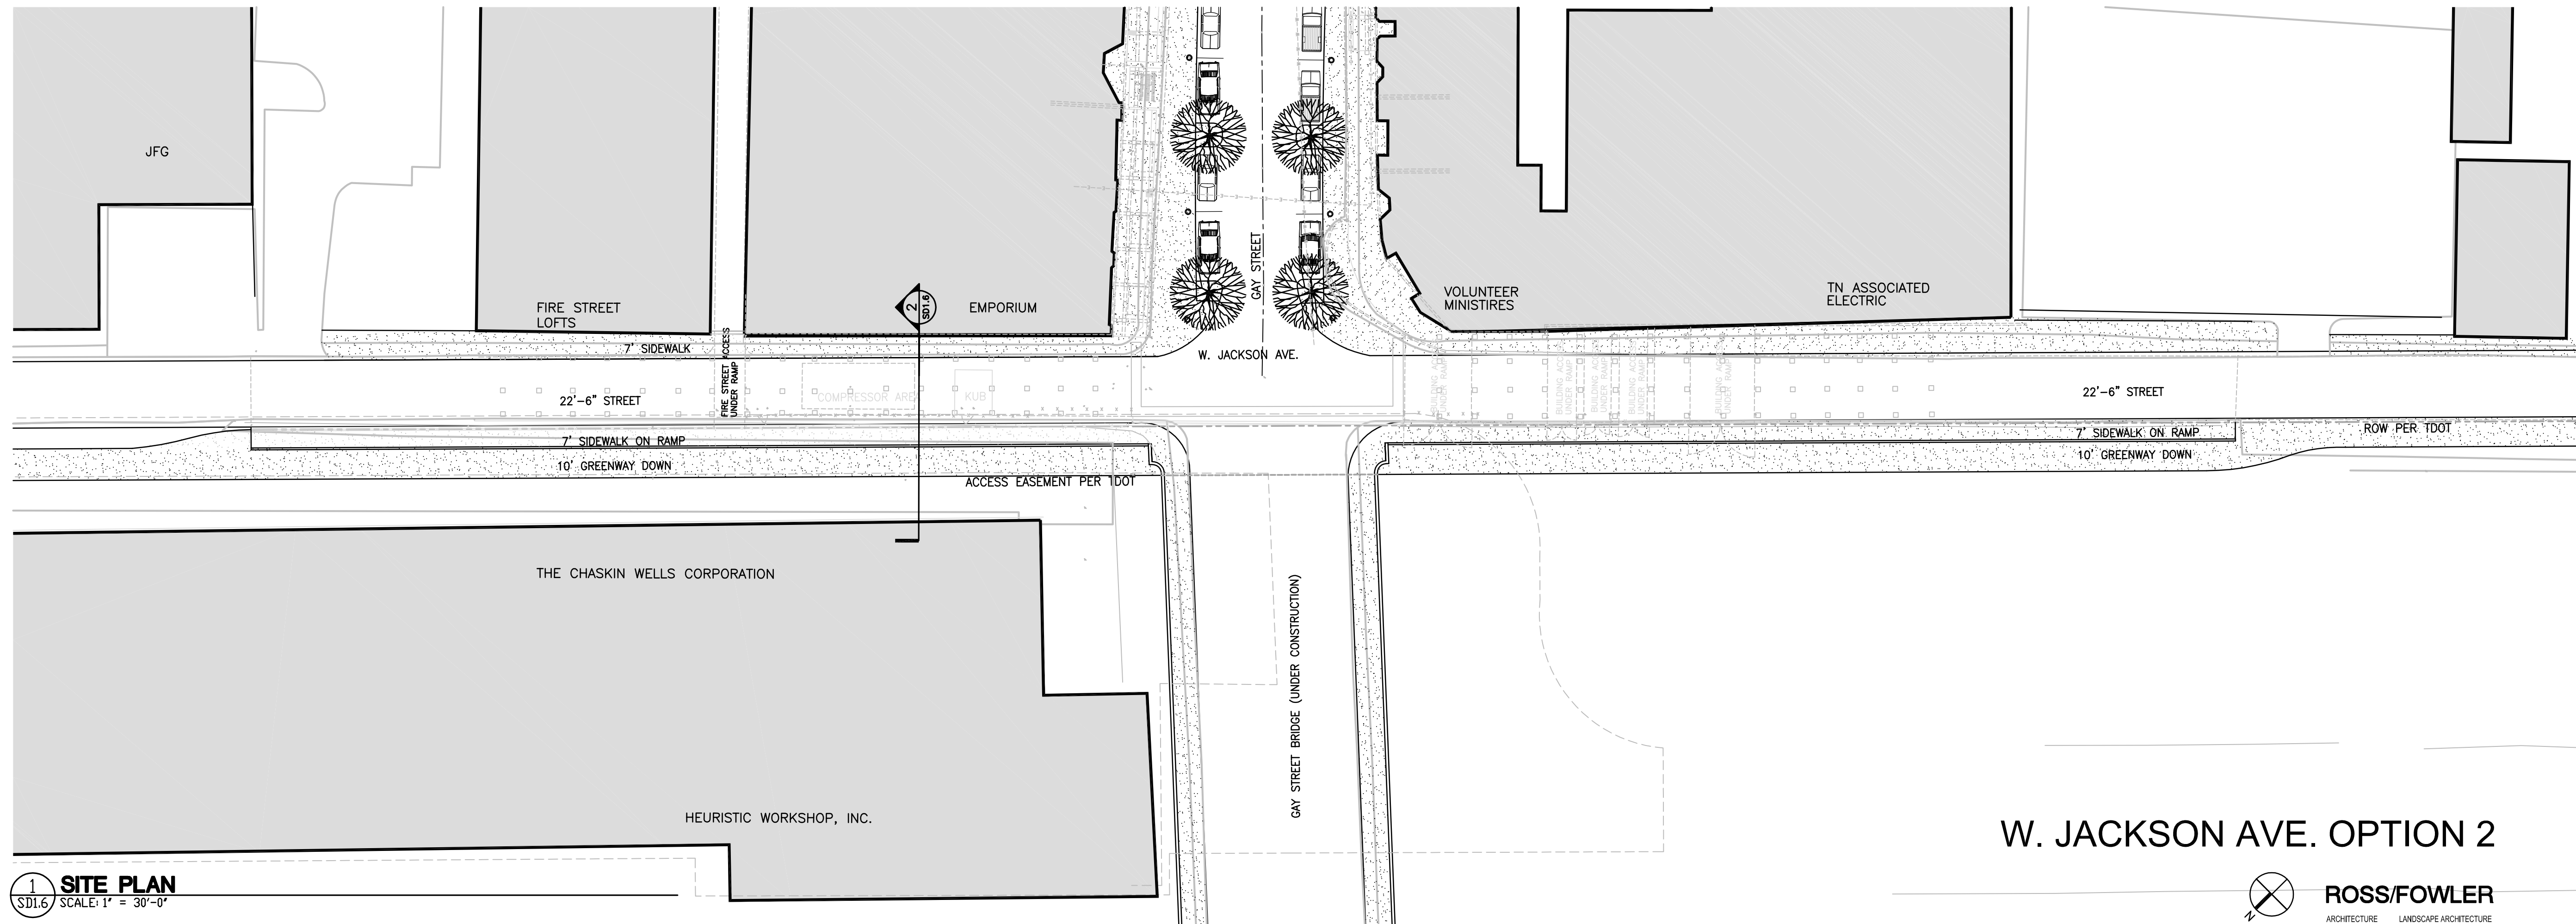

1 SITE PLAN
SD1.6 SCALE: 1" = 30'-0"

W. JACKSON AVE. OPTION 2

ROSS/FOWLER
ARCHITECTURE LANDSCAPE ARCHITECTURE

NO.	DATE	REVISIONS DESCRIPTION

GAY STREET STREETSCAPE

VAUGHN & MELTON
KNOXVILLE, TN



- Asheville, NC 828-253-2796
 - Charlotte, NC 704-895-9051
 - Greeneville, TN 423-639-0271
 - Knoxville, TN 865-546-5800
 - Spartanburg, SC 864-574-4775
 - Lexington, KY 859-271-1483
 - Middlesboro, KY 606-248-6600
- www.vaughnmetton.com
Copyright © 2005
All Rights Reserved

DRAWN:	---
CHECKED:	---
JOB NO:	50620-23
SCALE:	1" = 30'-0"
DATE:	06-27-06
FILE NAME:	06011SD14
DRAWING TITLE:	STREETSCAPE SCHEMATIC DESIGN
DWG 6	DRAWING NO:
OF 6	SD1.6