



NOTE:
ALL SURVEY DATA IN THIS DRAWING HAS BEEN TAKEN FROM MULTIPLE SOURCES AND IS SHOWN FOR GRAPHIC PURPOSES ONLY. THIS DRAWING IS NOT INTENDED FOR CONSTRUCTION.

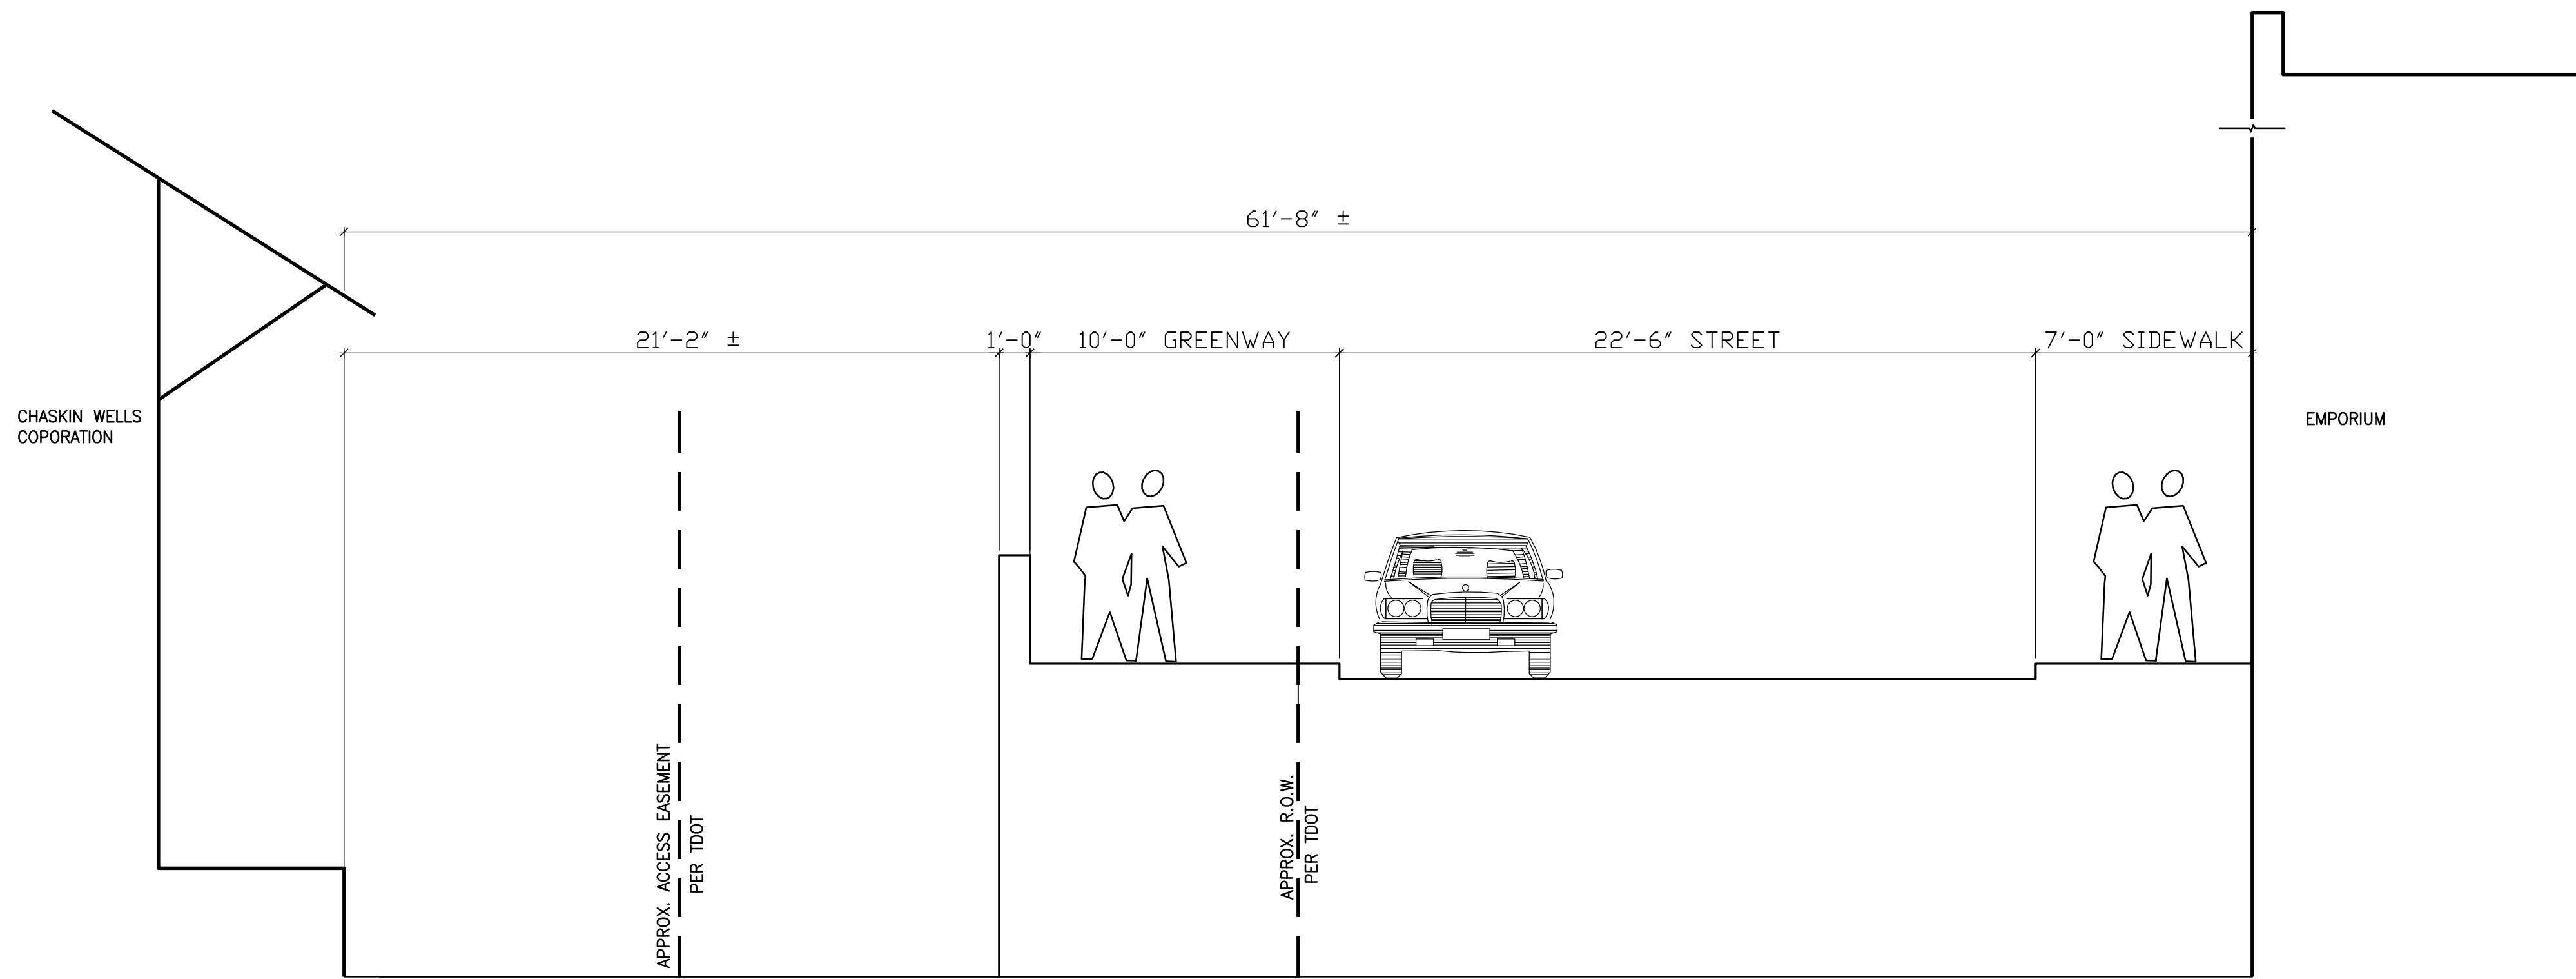

2 JACKSON AVENUE WITH GREENWAY UP, FIRELANE/EASEMENT DOWN
SD1-5 SCALE: 1/4"=1'-0"

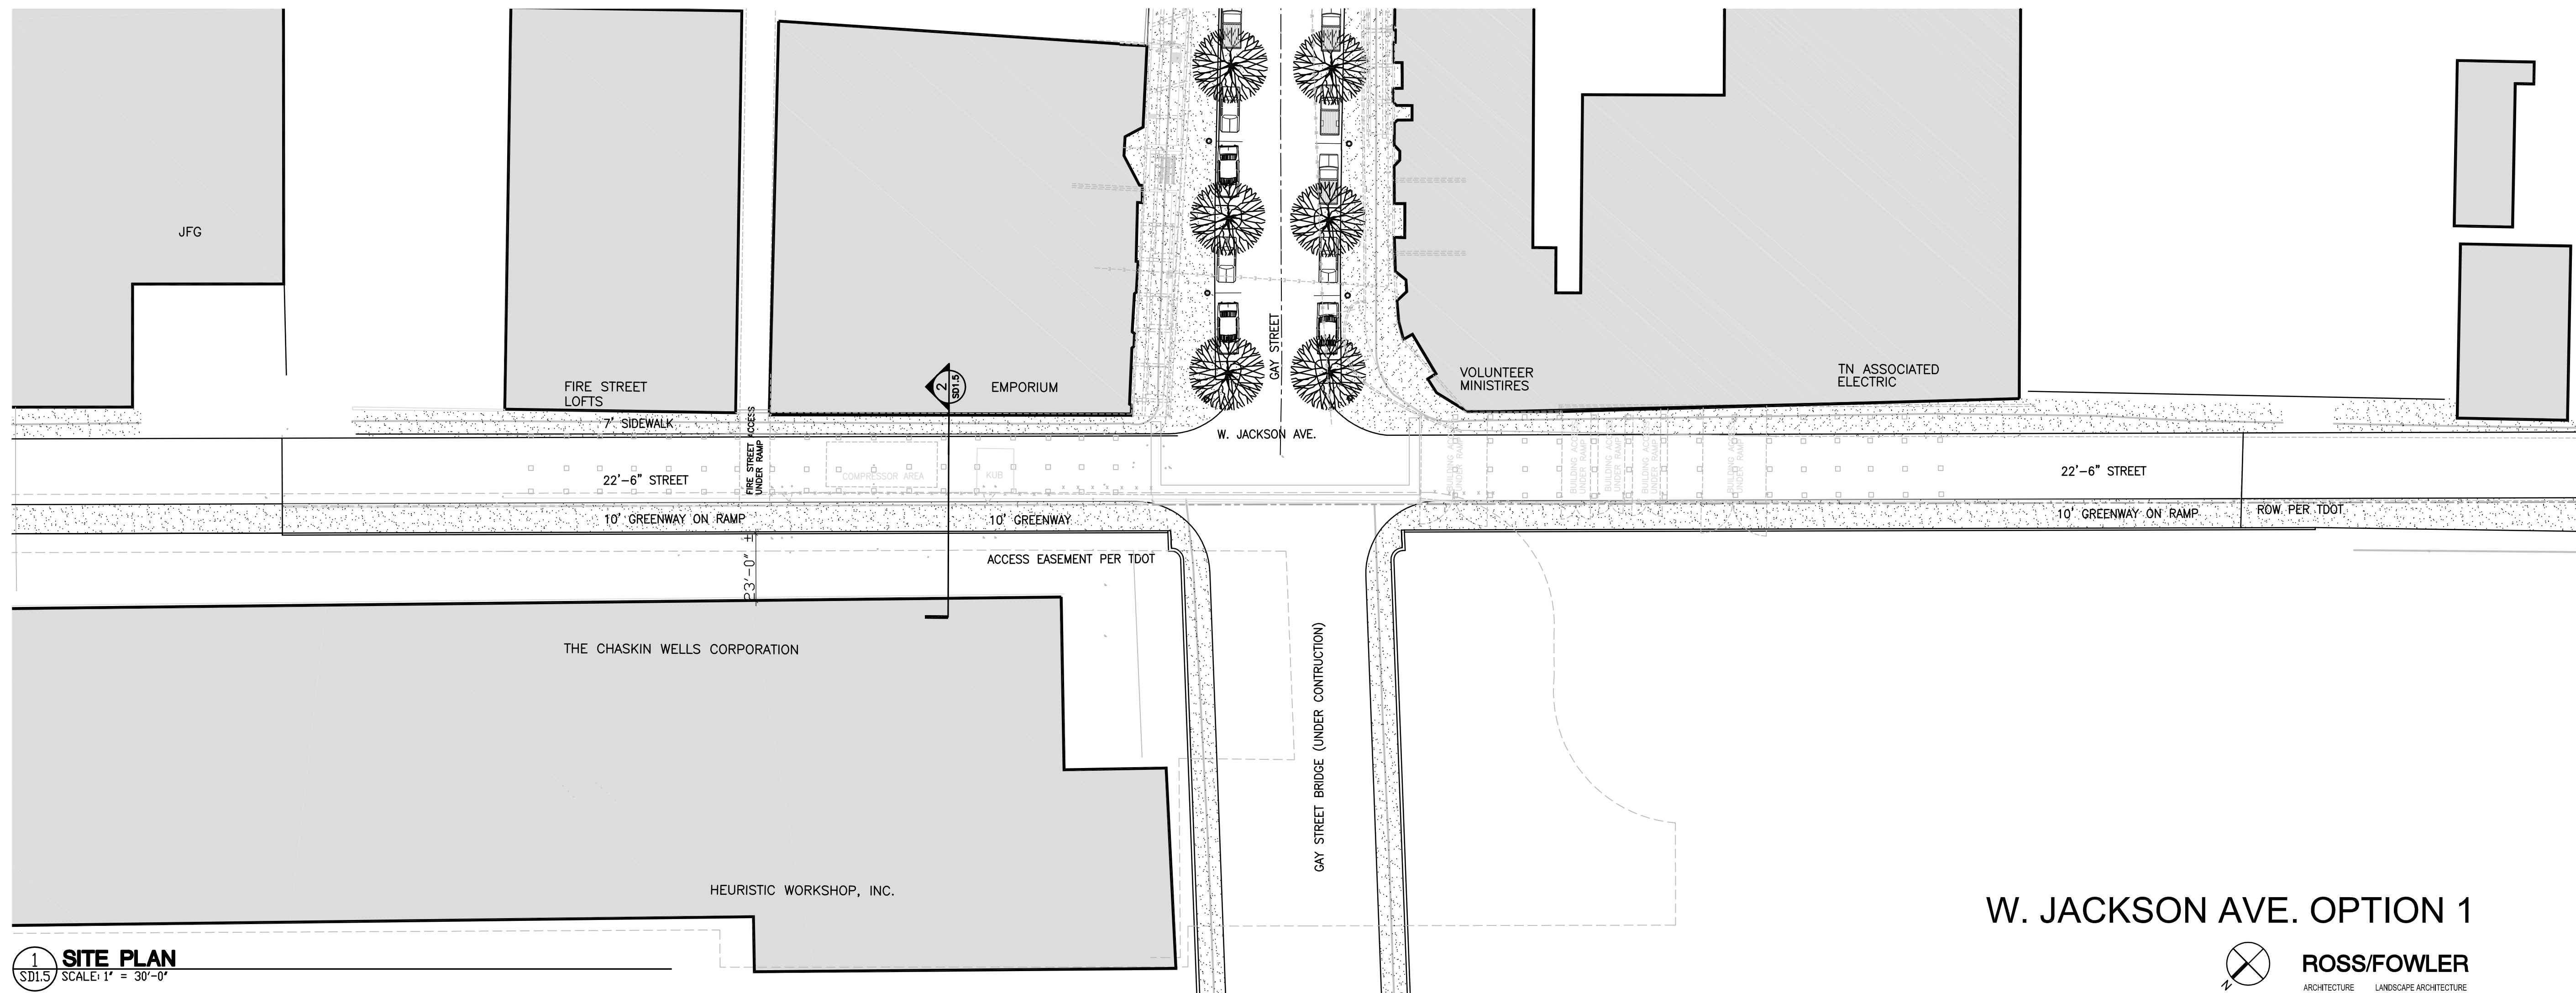


1 SITE PLAN
SD1-5 SCALE: 1" = 30'-0"

W. JACKSON AVE. OPTION 1

ROSS/FOWLER
ARCHITECTURE LANDSCAPE ARCHITECTURE

REVISIONS	
NO.	DATE

 

GAY STREET STREETSCAPE
VAUGHN & MELTON
KNOXVILLE, TN



- Asheville, NC 828-253-2796
- Charlotte, NC 704-895-9051
- Greenville, TN 423-639-0271
- Knoxville, TN 865-546-5800
- Spartanburg, SC 864-574-4775
- Lexington, KY 859-271-1483
- Middlesboro, KY 606-248-6600
- www.vaughnmelon.com
- Copyright © 2005
- All Rights Reserved

DRAWN: _____	
CHECKED: --	
JOB NO: 50620-23	
SCALE: 1" = 30'-0"	
DATE: 06-27-06	
FILE NAME: 06011SD14	
DRAWING TITLE:	
STREETSCAPE SCHEMATIC DESIGN	
DWG 5	DRAWING NO:
OF 6	SD1.5