



NOTE:  
ALL SURVEY DATA IN THIS DRAWING HAS BEEN TAKEN FROM MULTIPLE SOURCES AND IS SHOWN FOR GRAPHIC PURPOSES ONLY. THIS DRAWING IS NOT INTENDED FOR CONSTRUCTION.

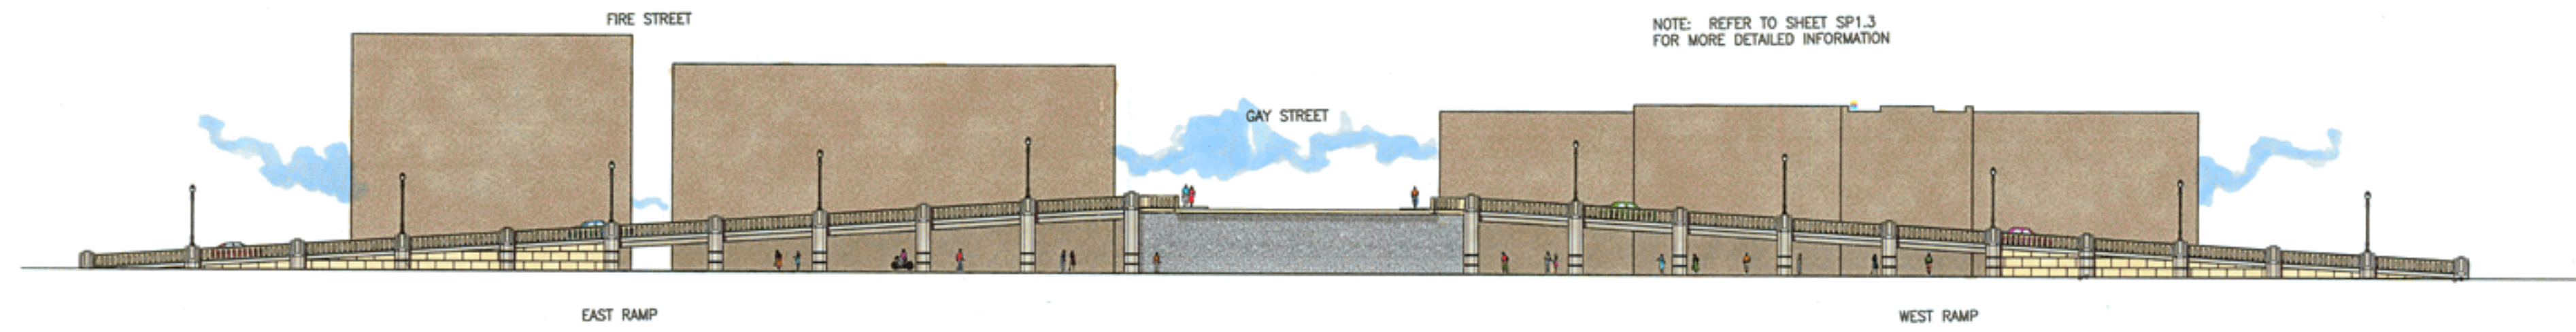

1 W. JACKSON OVERALL RAMP ELEVATION  
SCALE: 1" = 30'-0"

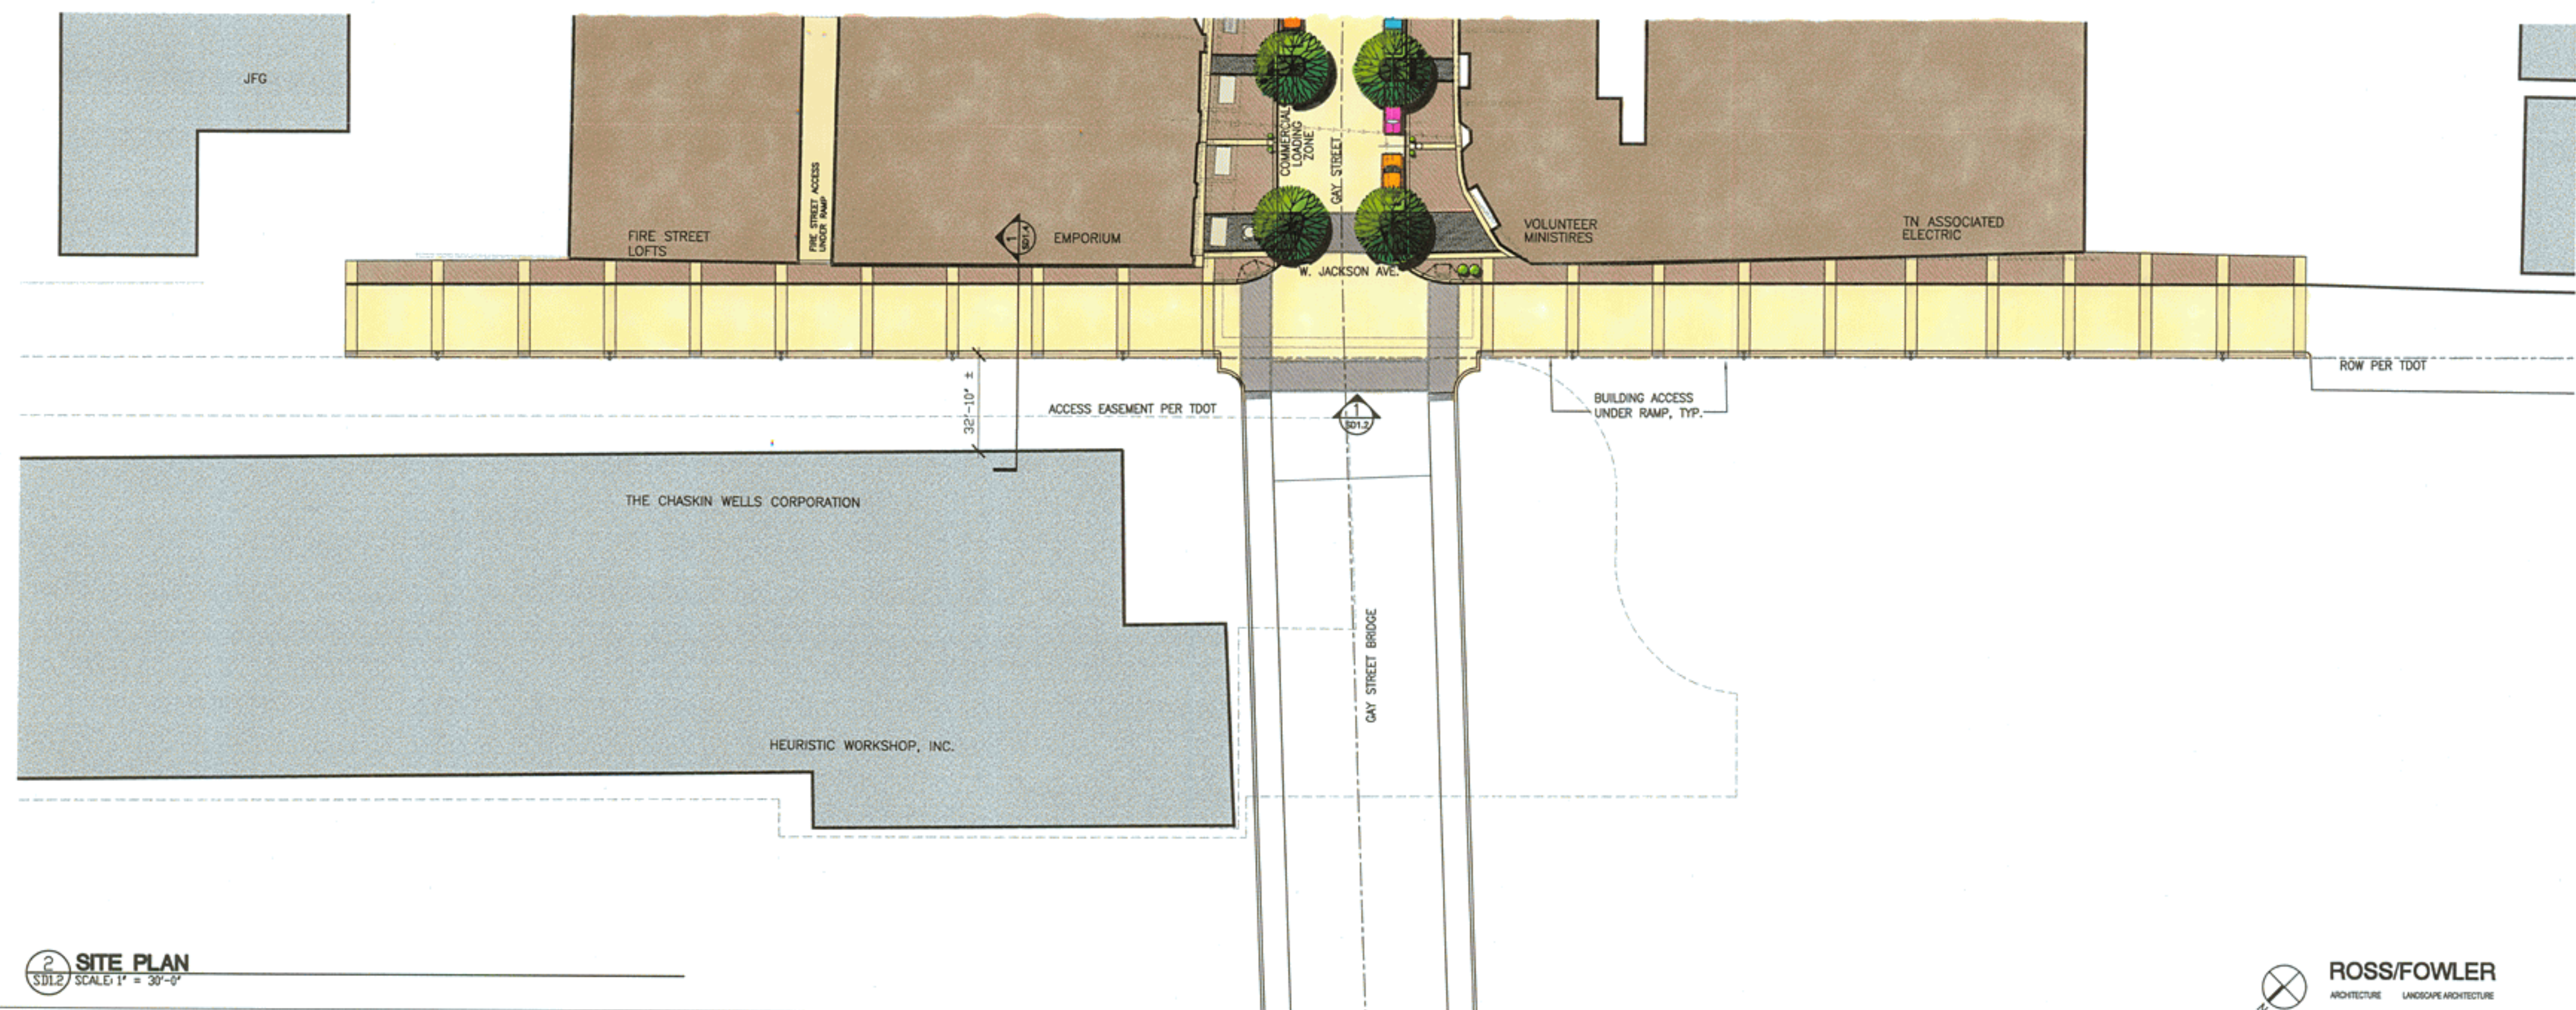

2 SITE PLAN  
SCALE: 1" = 30'-0"

NO.	DATE	REVISIONS DESCRIPTION

GAY STREET STREETSCAPE  
VAUGHN & MELTON  
KNOXVILLE, TN

- V&M**  
Vaughn & Melton
- Asheville, NC 828-253-2796
  - Charlotte, NC 704-895-9051
  - Greenville, TN 423-639-0271
  - Knoxville, TN 865-546-5800
  - Spartanburg, SC 864-574-4775
  - Lexington, KY 859-271-1483
  - Middlesboro, KY 606-248-6600
- www.vaughnmelton.com  
Copyright © 2005 All Rights Reserved

DRAWN:	---
CHECKED:	---
JOB NO:	50620-23
SCALE:	1" = 30'-0"
DATE:	10-09-06
FILE NAME:	06011SD12
DRAWING TITLE:	STREETSCAPE SCHEMATIC DESIGN
DWG 2 OF 4	DRAWING NO: SD1.2

ROSS/FOWLER  
ARCHITECTURE LANDSCAPE ARCHITECTURE