


1 TRAIL SECTION ALONG McCALLA AVENUE @ FENCED PARKING
SCALE: 1/4"=1'-0"

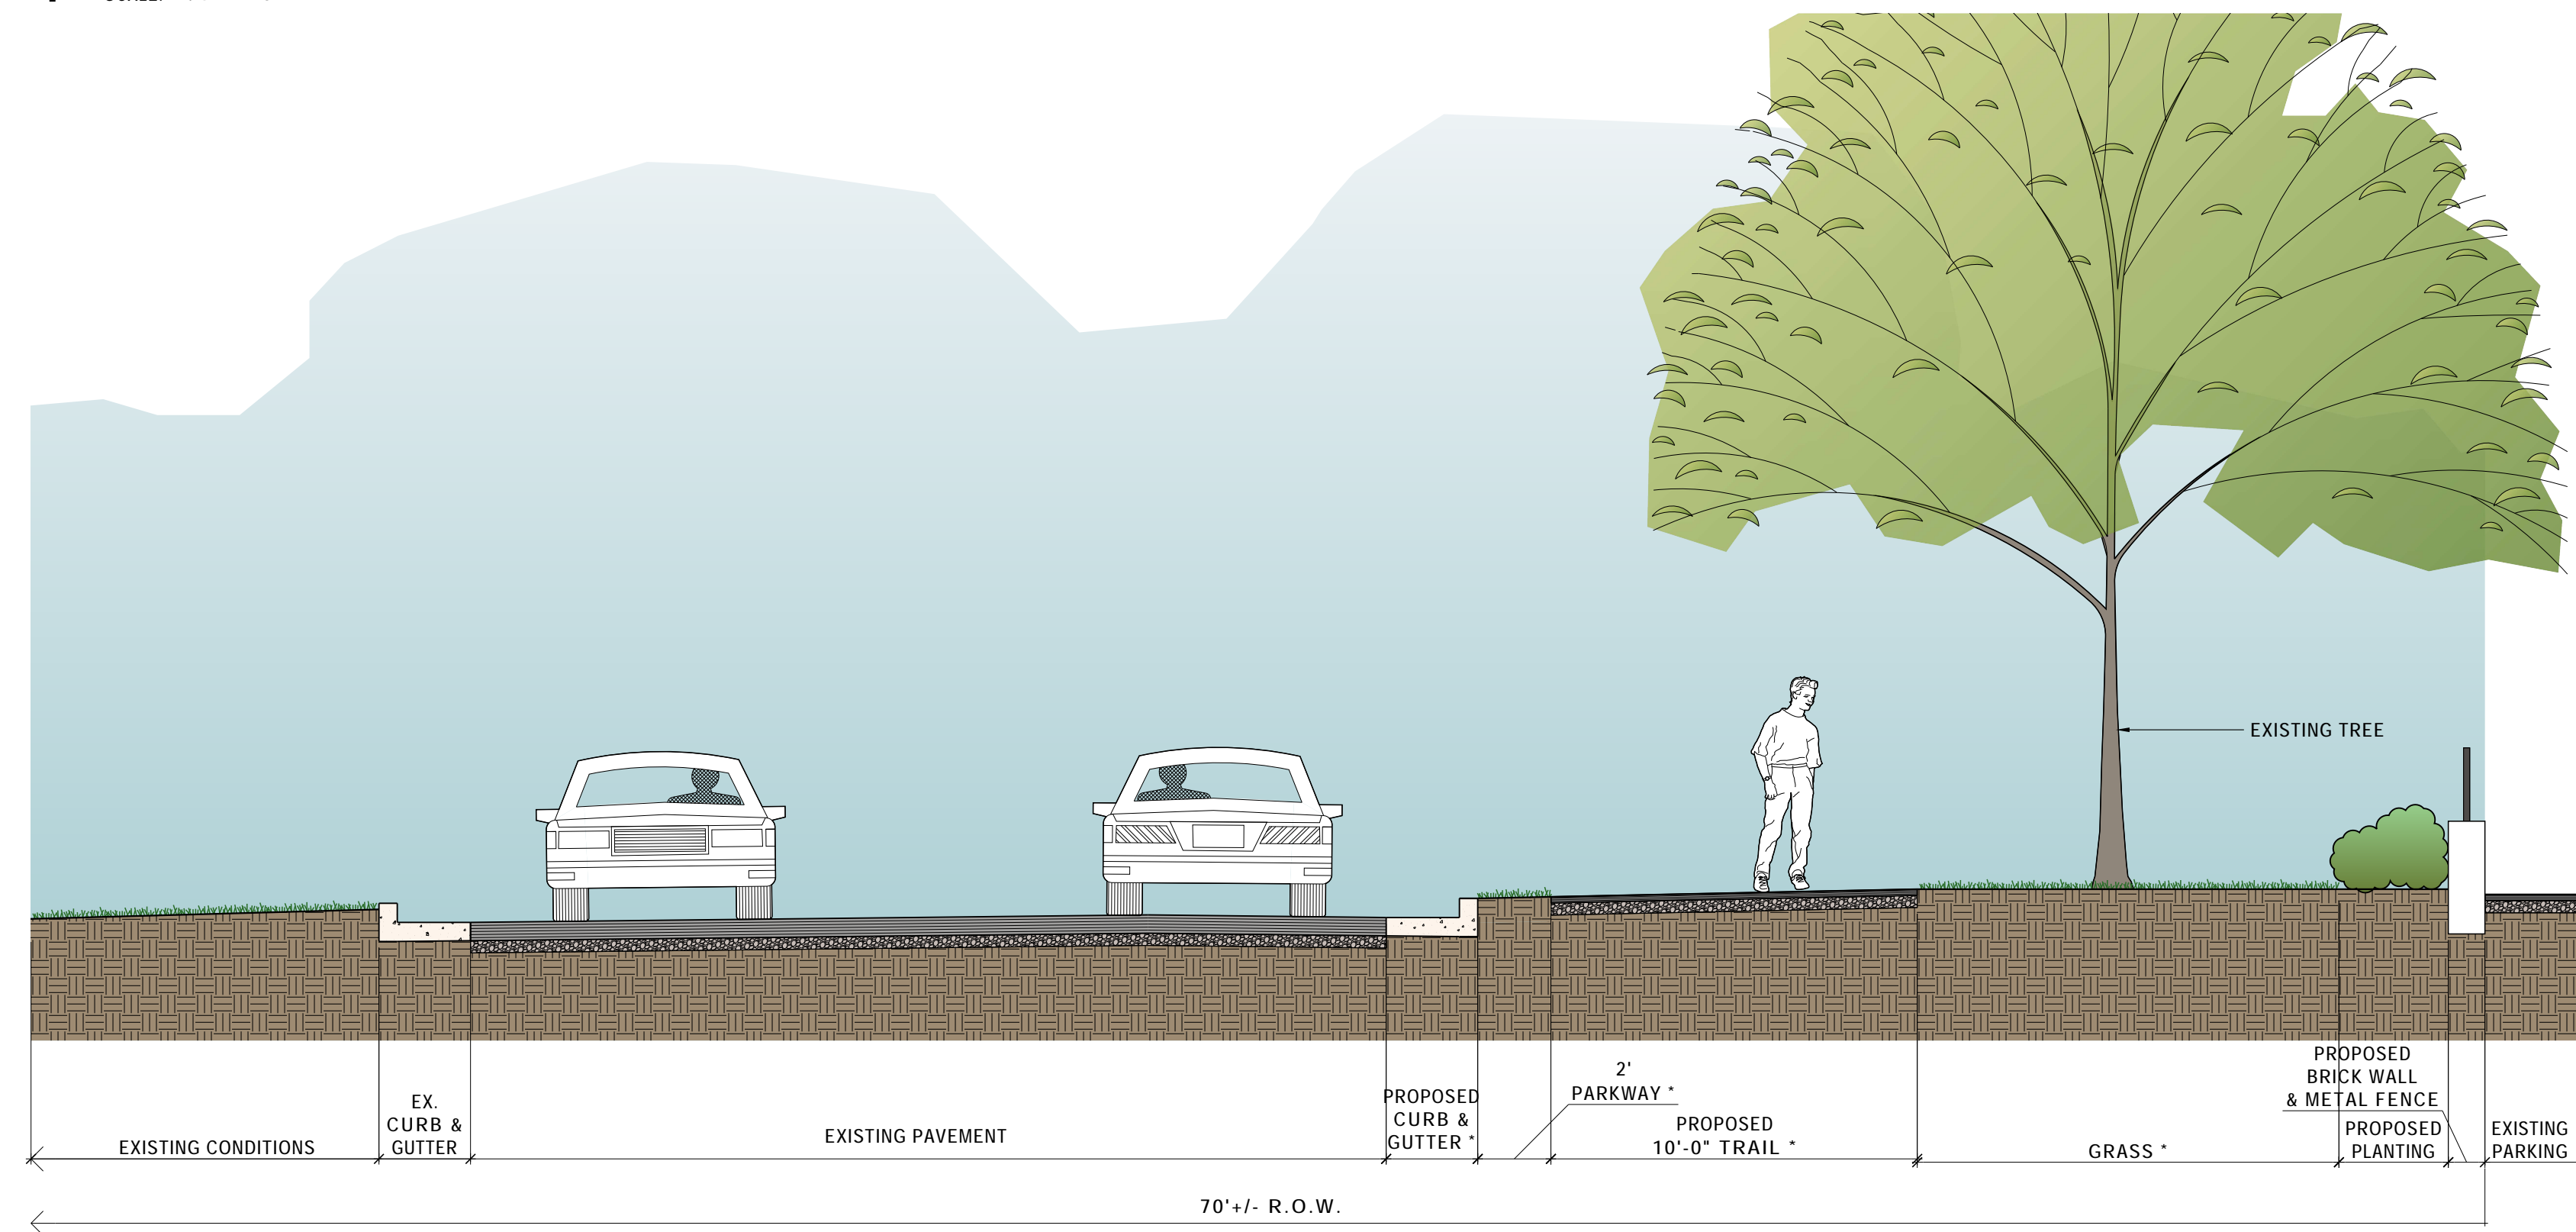

2 TRAIL SECTION ALONG McCALLA AVENUE @ PARKING
SCALE: 1/4"=1'-0"

04/29/2016



CORRIDOR SECTIONS - CORRIDOR F
FIRST CREEK GREENWAY TO KNOXVILLE BOTANICAL GARDENS
CITY OF KNOXVILLE



F2.1

SECTIONS