


* NOTE: EXISTING ASPHALT, SIDEWALK AND CURB & GUTTER REMOVAL REQUIRED.

3 TRAIL SECTION ALONG McCALLA AVENUE @ BUILDING
SCALE: 1/4"=1'-0"

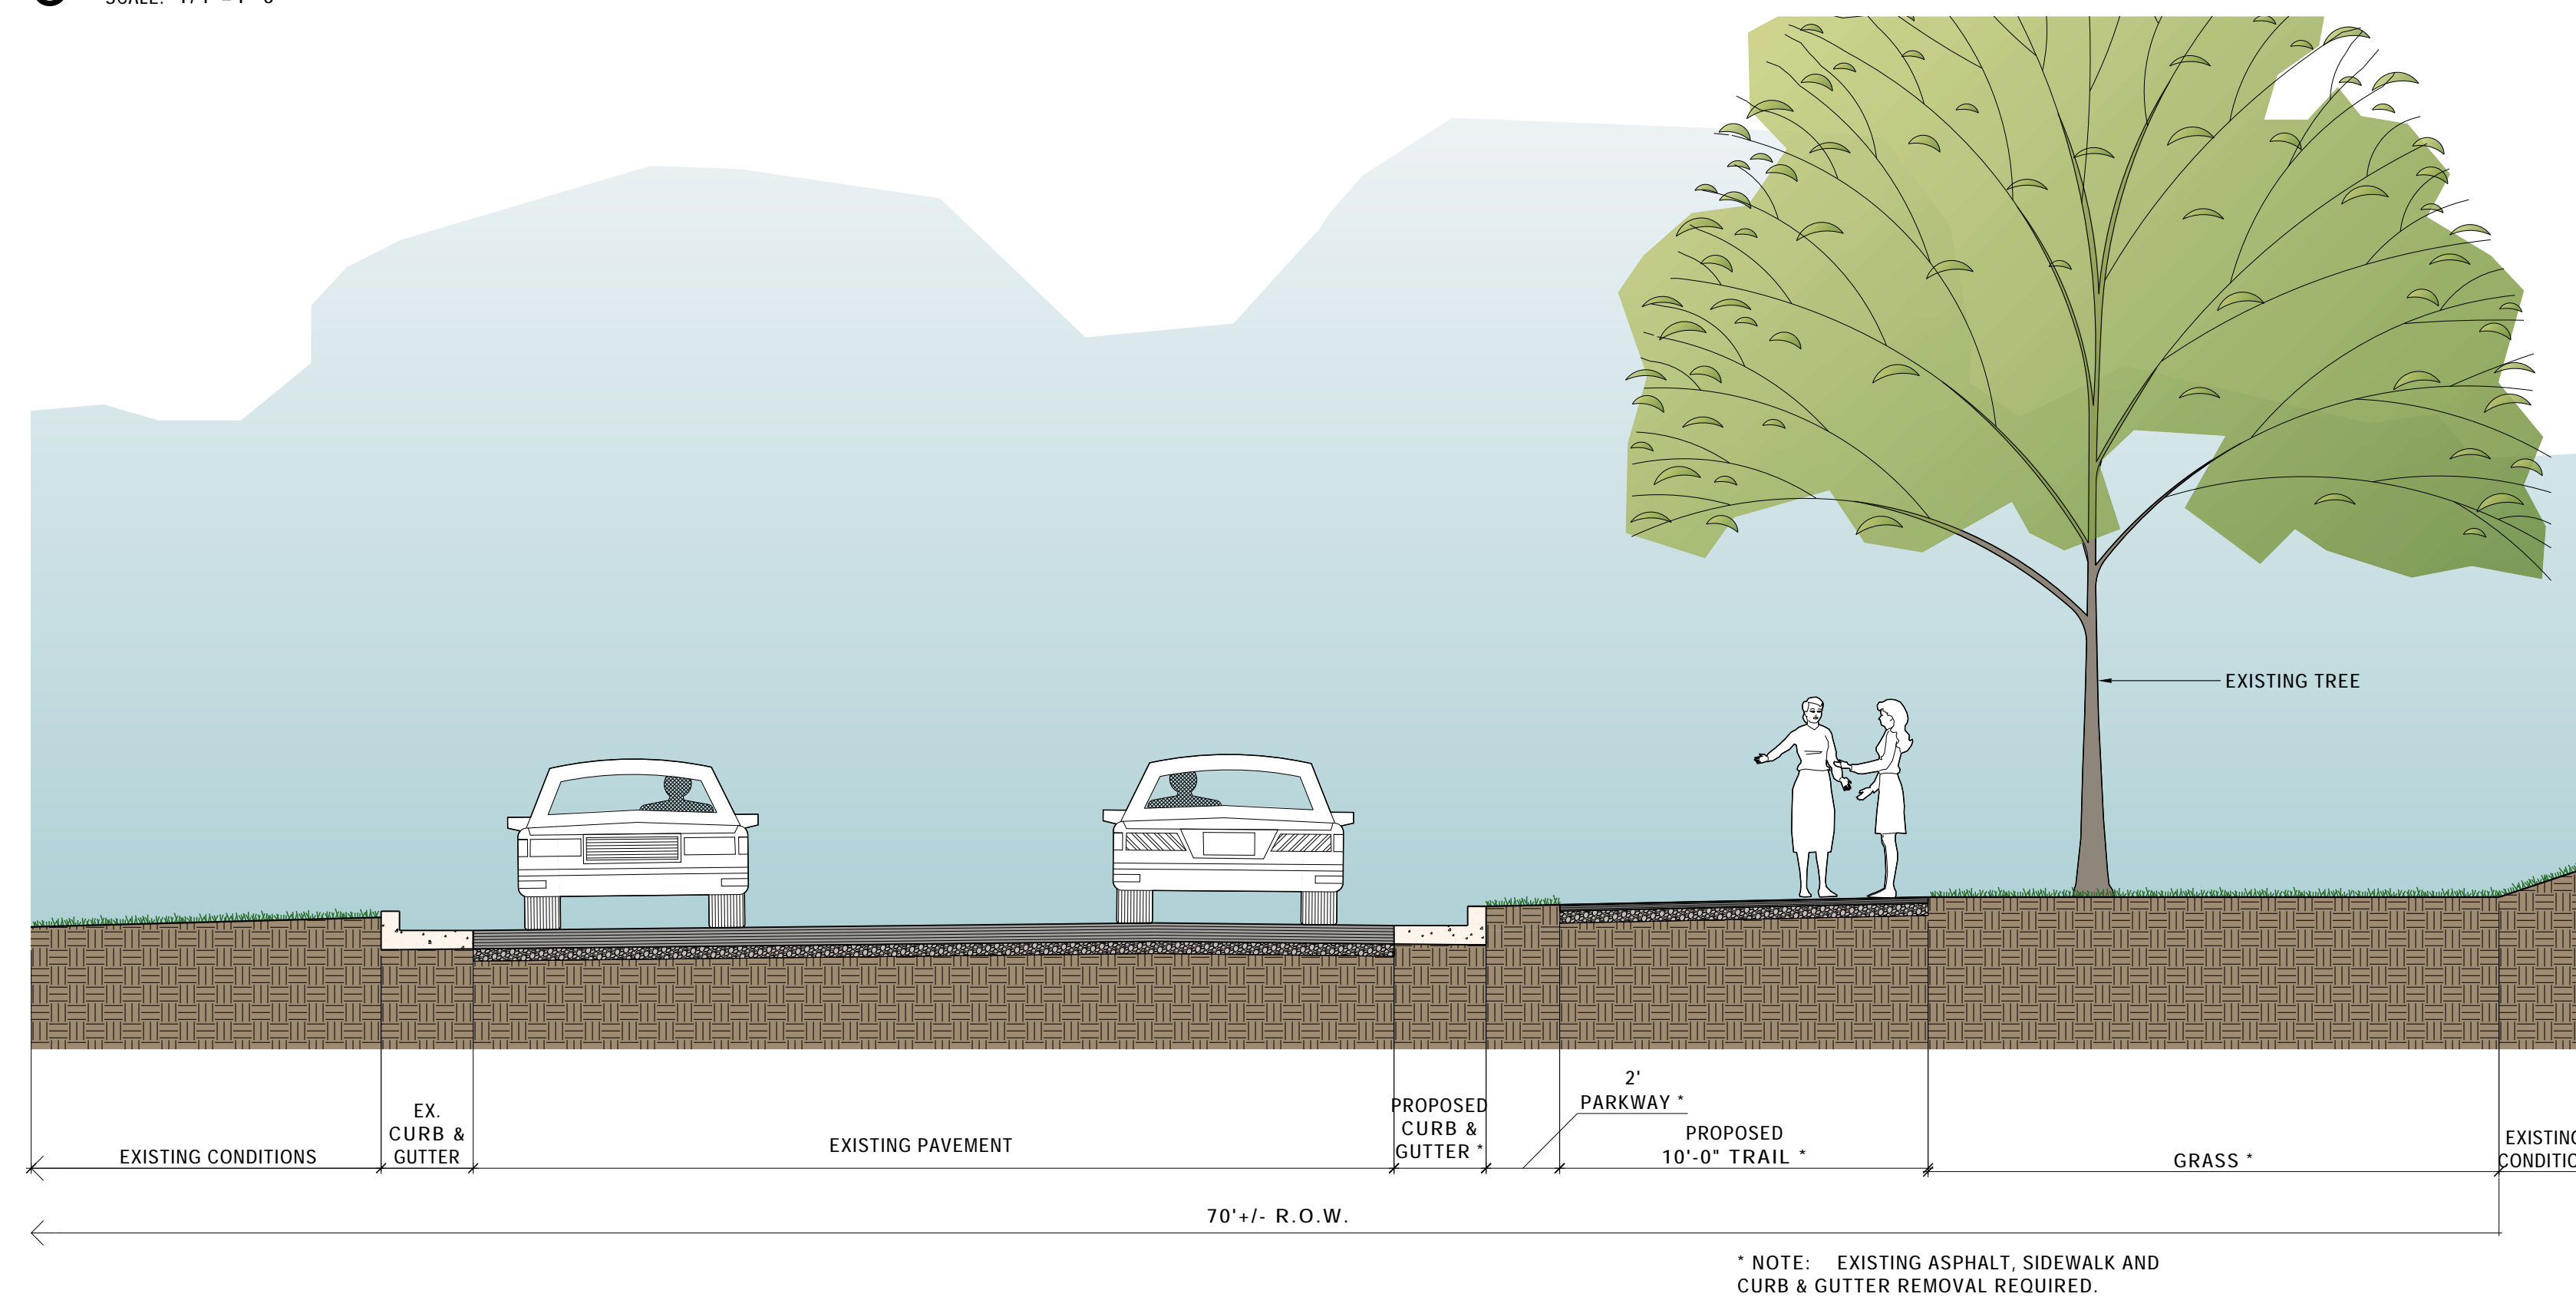

* NOTE: EXISTING ASPHALT, SIDEWALK AND CURB & GUTTER REMOVAL REQUIRED.

4 TRAIL SECTION ALONG McCALLA AVENUE @ RESIDENCES/OPEN SPACE
SCALE: 1/4"=1'-0"

04/29/2016



CORRIDOR SECTIONS - CORRIDOR F
FIRST CREEK GREENWAY TO KNOXVILLE BOTANICAL GARDENS
CITY OF KNOXVILLE



F2.2

SECTIONS