


**7 SELMA AVENUE TYPICAL TRAIL SECTION @ CUT SLOPE**  
 SCALE: 1/4"=1'-0"

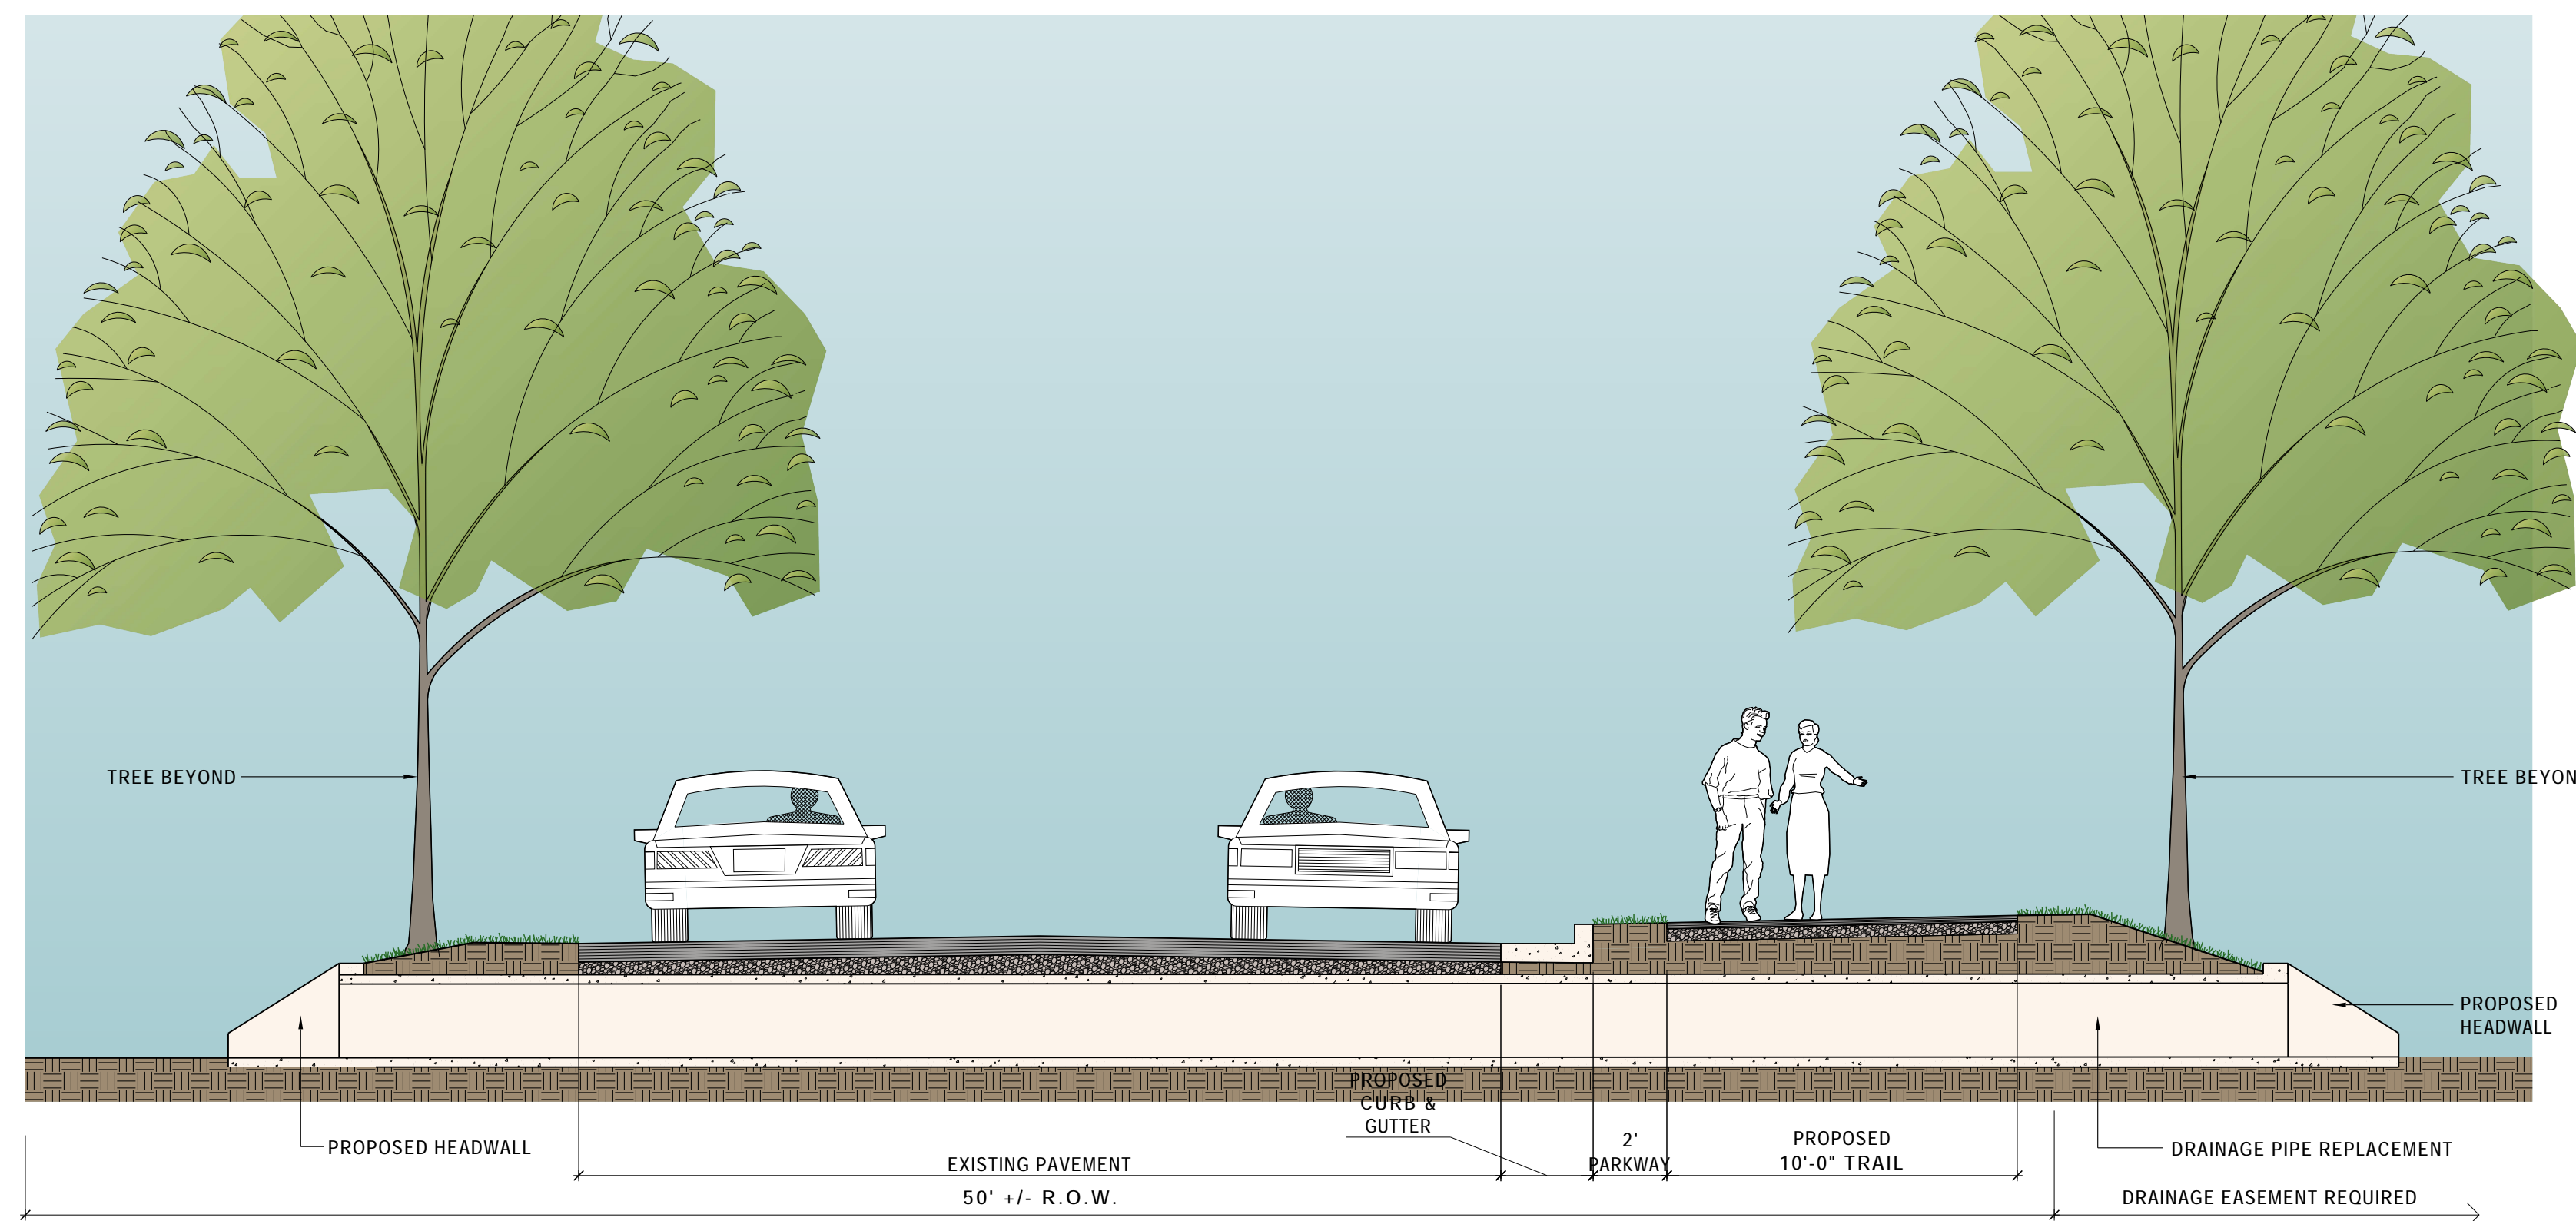

**8 TRAIL SECTION @ SELMA DRAINAGE CROSSING**  
 SCALE: 1/4"=1'-0"

04/29/2016



**CORRIDOR SECTIONS - CORRIDOR F**  
 FIRST CREEK GREENWAY TO KNOXVILLE BOTANICAL GARDENS  
 CITY OF KNOXVILLE



**F2.4**

SECTIONS