


**10** TYPICAL TRAIL ON SLOPE  
SCALE: 1/4"=1'-0"



**9** TRAIL @ CHESTNUT STREET  
SCALE: 1/4"=1'-0"

04/29/2016

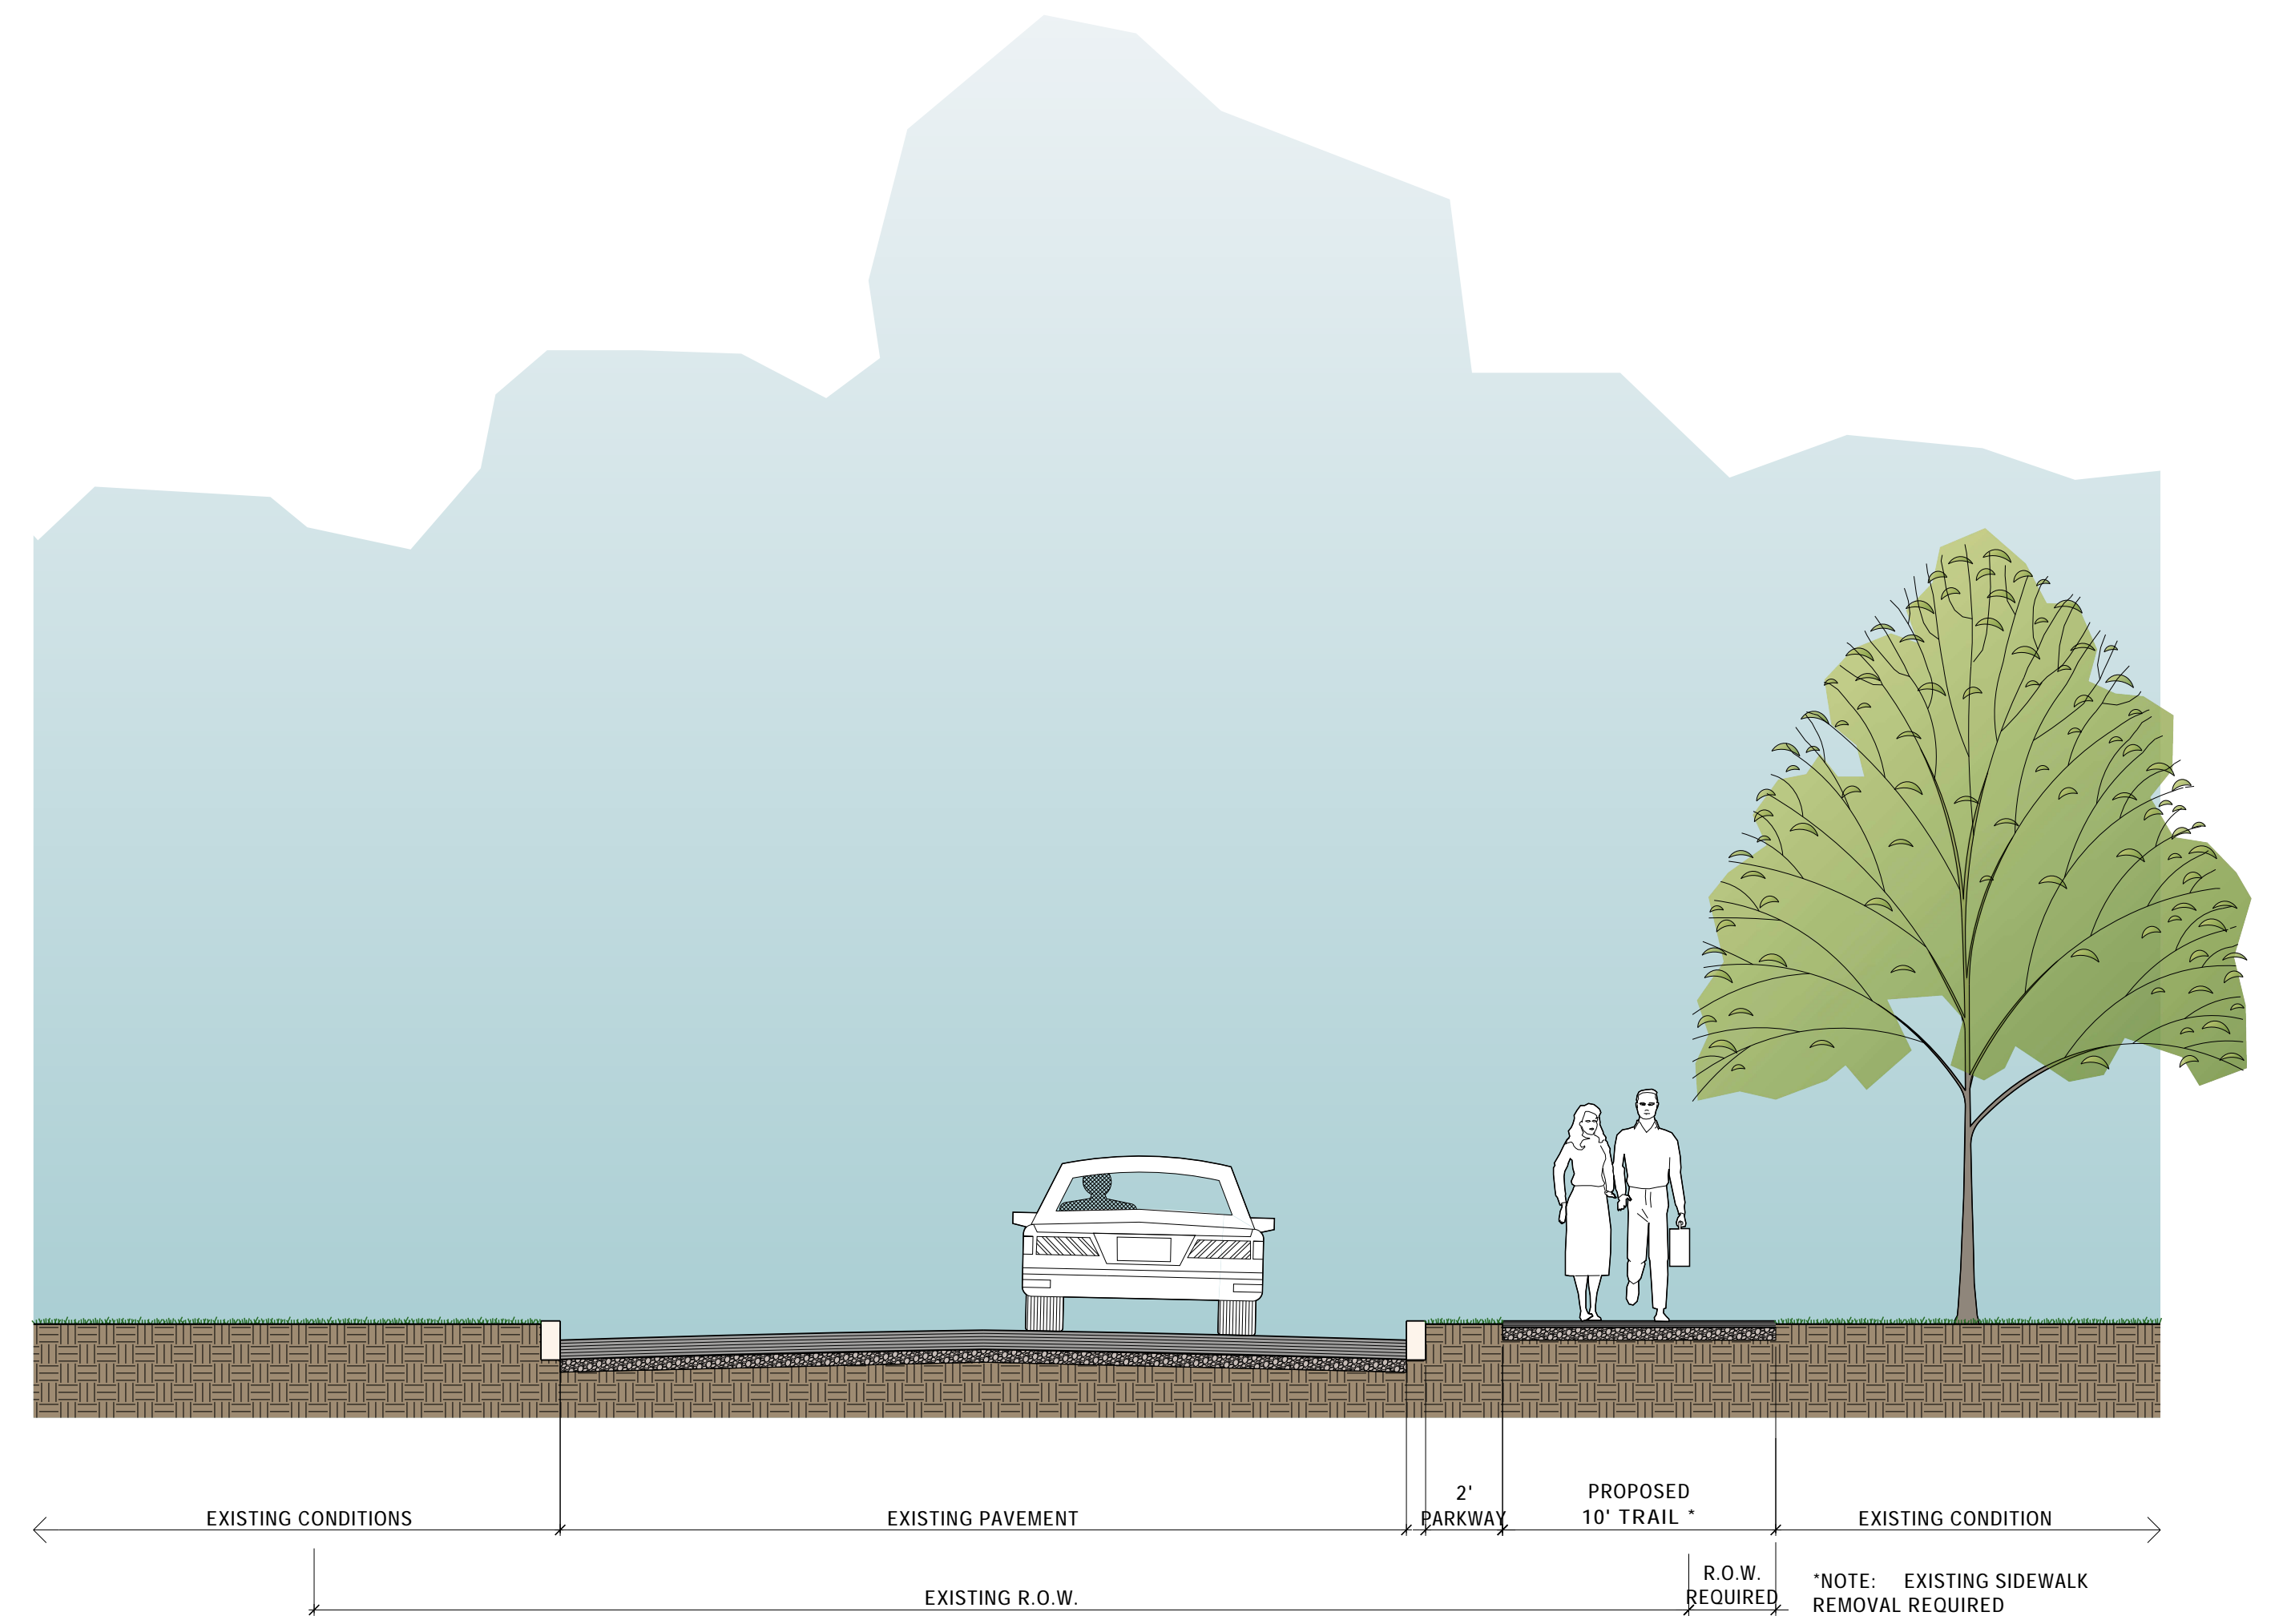

**CORRIDOR SECTIONS - CORRIDOR F**  
FIRST CREEK GREENWAY TO KNOXVILLE BOTANICAL GARDENS  
CITY OF KNOXVILLE



**F2.5**

SECTIONS