


 


NO.	DATE	DESCRIPTION



JACKSON AVENUE STREETScape
 VAUGHN & MELTON
 KNOXVILLE, TN



- Asheville, NC
828-253-2796
 - Charlotte, NC
704-895-9051
 - Greenville, TN
423-639-0271
 - Knoxville, TN
865-546-5800
 - Spartanburg, SC
864-574-4775
 - Lexington, KY
859-271-1483
 - Middlesboro, KY
606-248-6600
- www.vaughnmelton.com
 Copyright © 2005
 All Rights Reserved

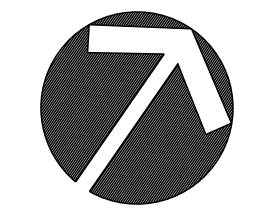

ROSS/FOWLER
 ARCHITECTURE LANDSCAPE ARCHITECTURE

DRAWN:	
CHECKED:	
JOB NO: 12012	
SCALE: 1" = 20'-0"	
DATE: 11-30-12	
FILE NAME: JACKSONAVESD11	
DRAWING TITLE:	
STREETScape SCHEMATIC DESIGN	
DWG. 1	DRAWING NO:
OF 3	SD1.1



NO.	DATE	DESCRIPTION




JACKSON AVENUE STREETSCAPE
 VAUGHN & MELTON
 KNOXVILLE, TN

V&M
Vaughn & Melton

- Asheville, NC
828-253-2796
- Charlotte, NC
704-895-9051
- Greenville, TN
423-639-0271
- Knoxville, TN
865-546-5800
- Spartanburg, SC
864-574-4775
- Lexington, KY
859-271-1483
- Middlesboro, KY
606-248-6600

www.vaughnmelton.com
 Copyright © 2005
 All Rights Reserved

DRAWN:	
CHECKED:	
JOB NO: 12012	
SCALE: 1" = 20'-0"	
DATE: 11-30-12	
FILE NAME: JACKSONAVESD12	
DRAWING TITLE:	
STREETSCAPE SCHEMATIC DESIGN	
DWG. 2	DRAWING NO:
OF 3	SD1.2

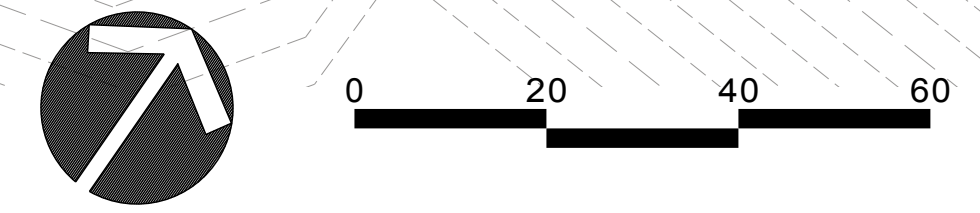

ROSS/FOWLER
 ARCHITECTURE LANDSCAPE ARCHITECTURE