


**2** TRAIL TRANSITION SECTION ALONG RAILROAD  
SCALE: 1/4"=1'-0"

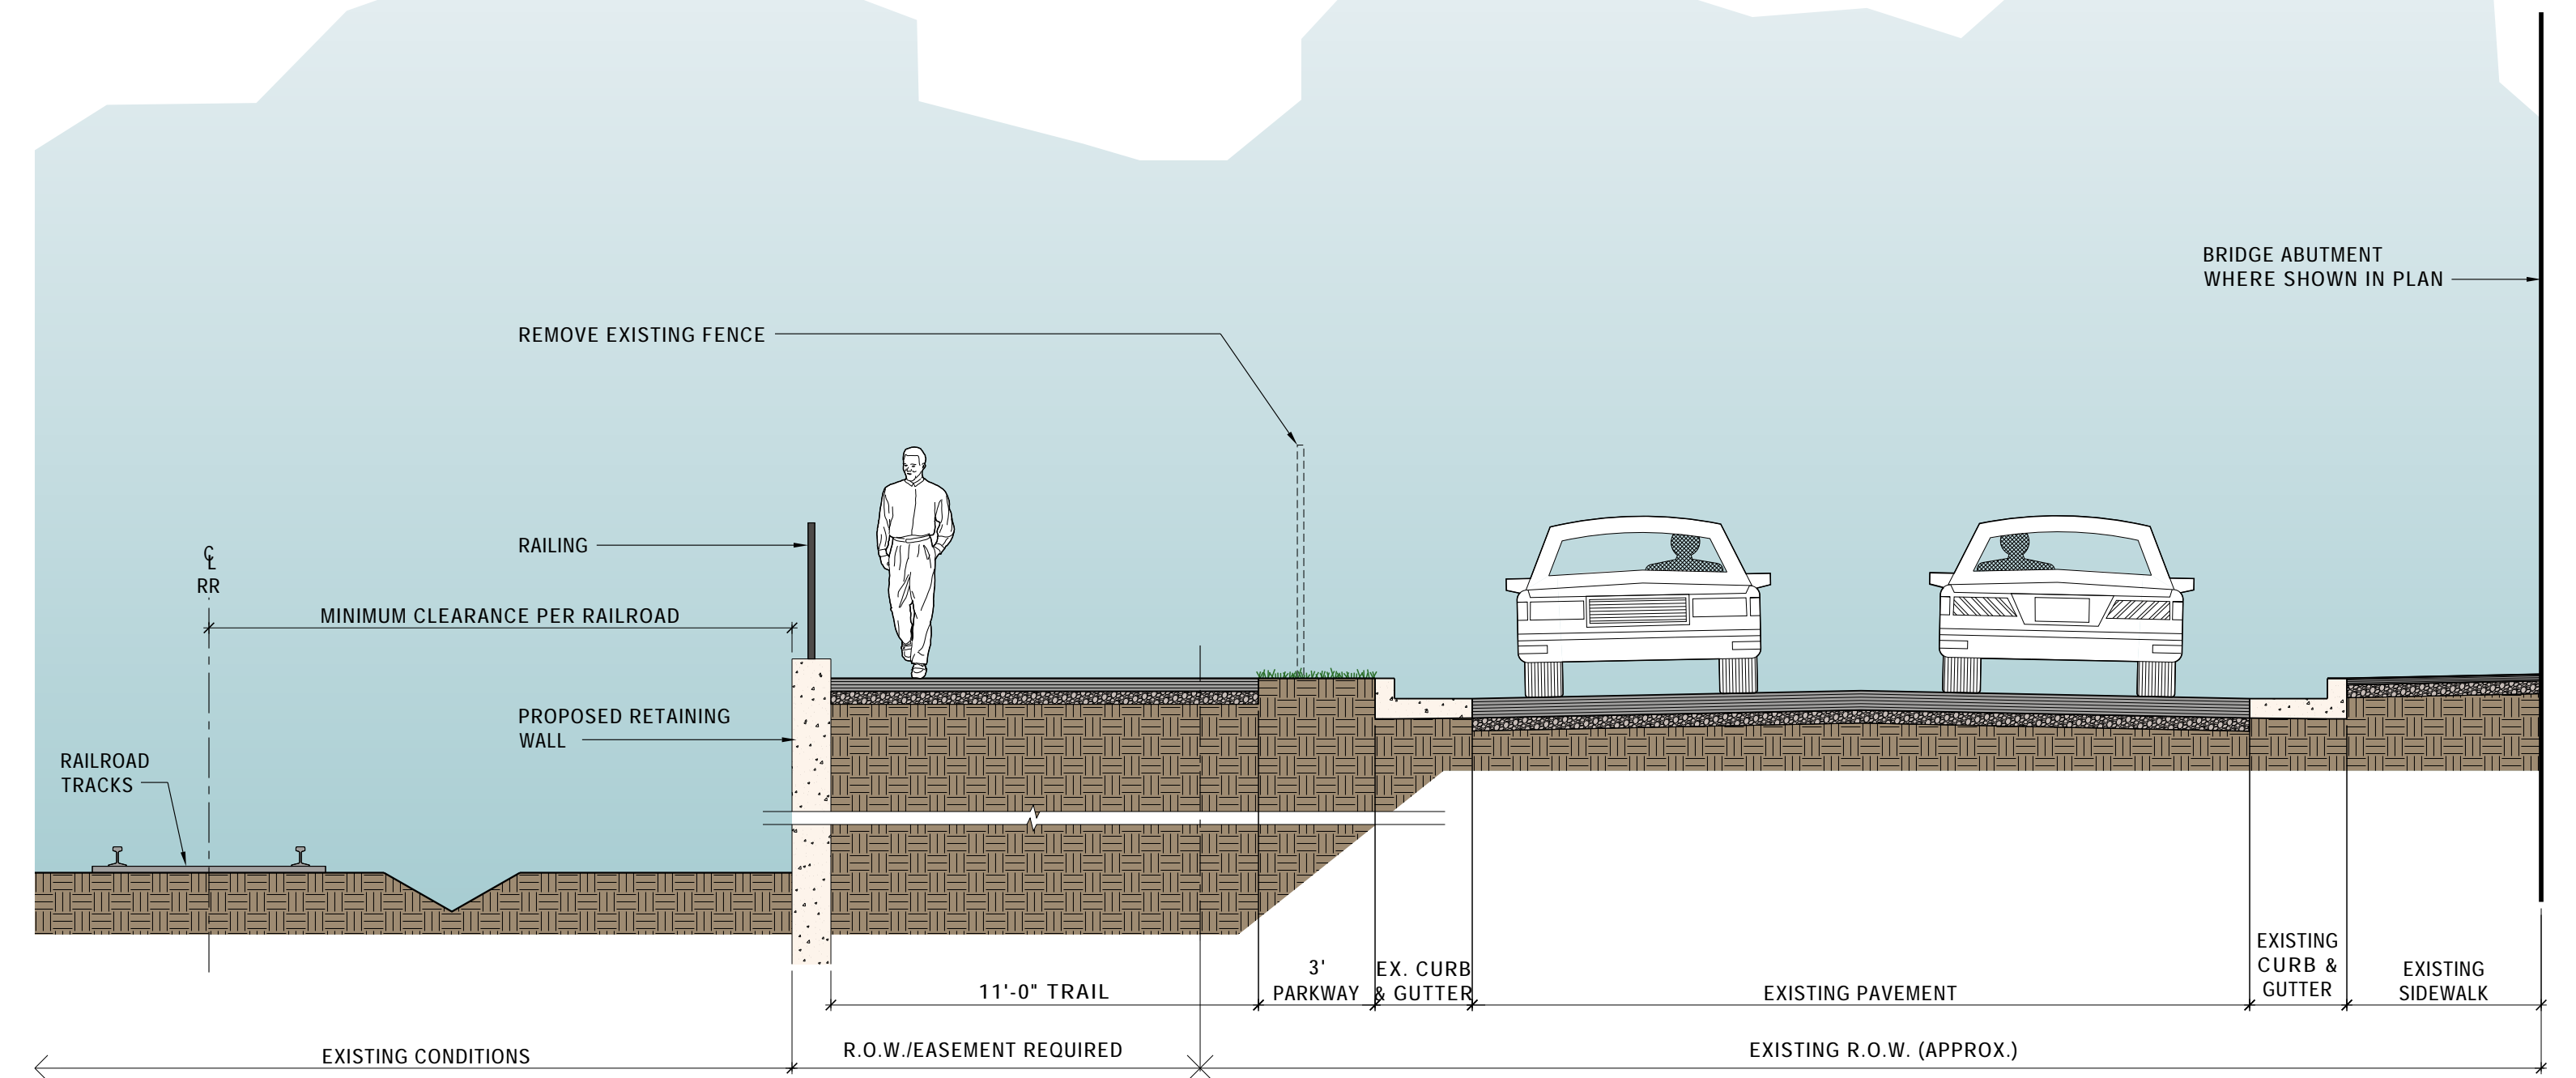

**1** TRAIL SECTION ALONG WORLD'S FAIR PARK DRIVE  
SCALE: 1/4"=1'-0"

04/29/2016



**CORRIDOR SECTIONS - CORRIDOR E**  
SECOND CREEK GREENWAY TO FIRST CREEK GREENWAY  
CITY OF KNOXVILLE



**E2.1**

SECTIONS