


4 TRAIL SECTION ALONG RAILROAD @ EXISTING PARKING LOT
SCALE: 1/4"=1'-0"



3 TRAIL SECTION ALONG RAILROAD @ UPSLOPE WALL
SCALE: 1/4"=1'-0"

04/29/2016

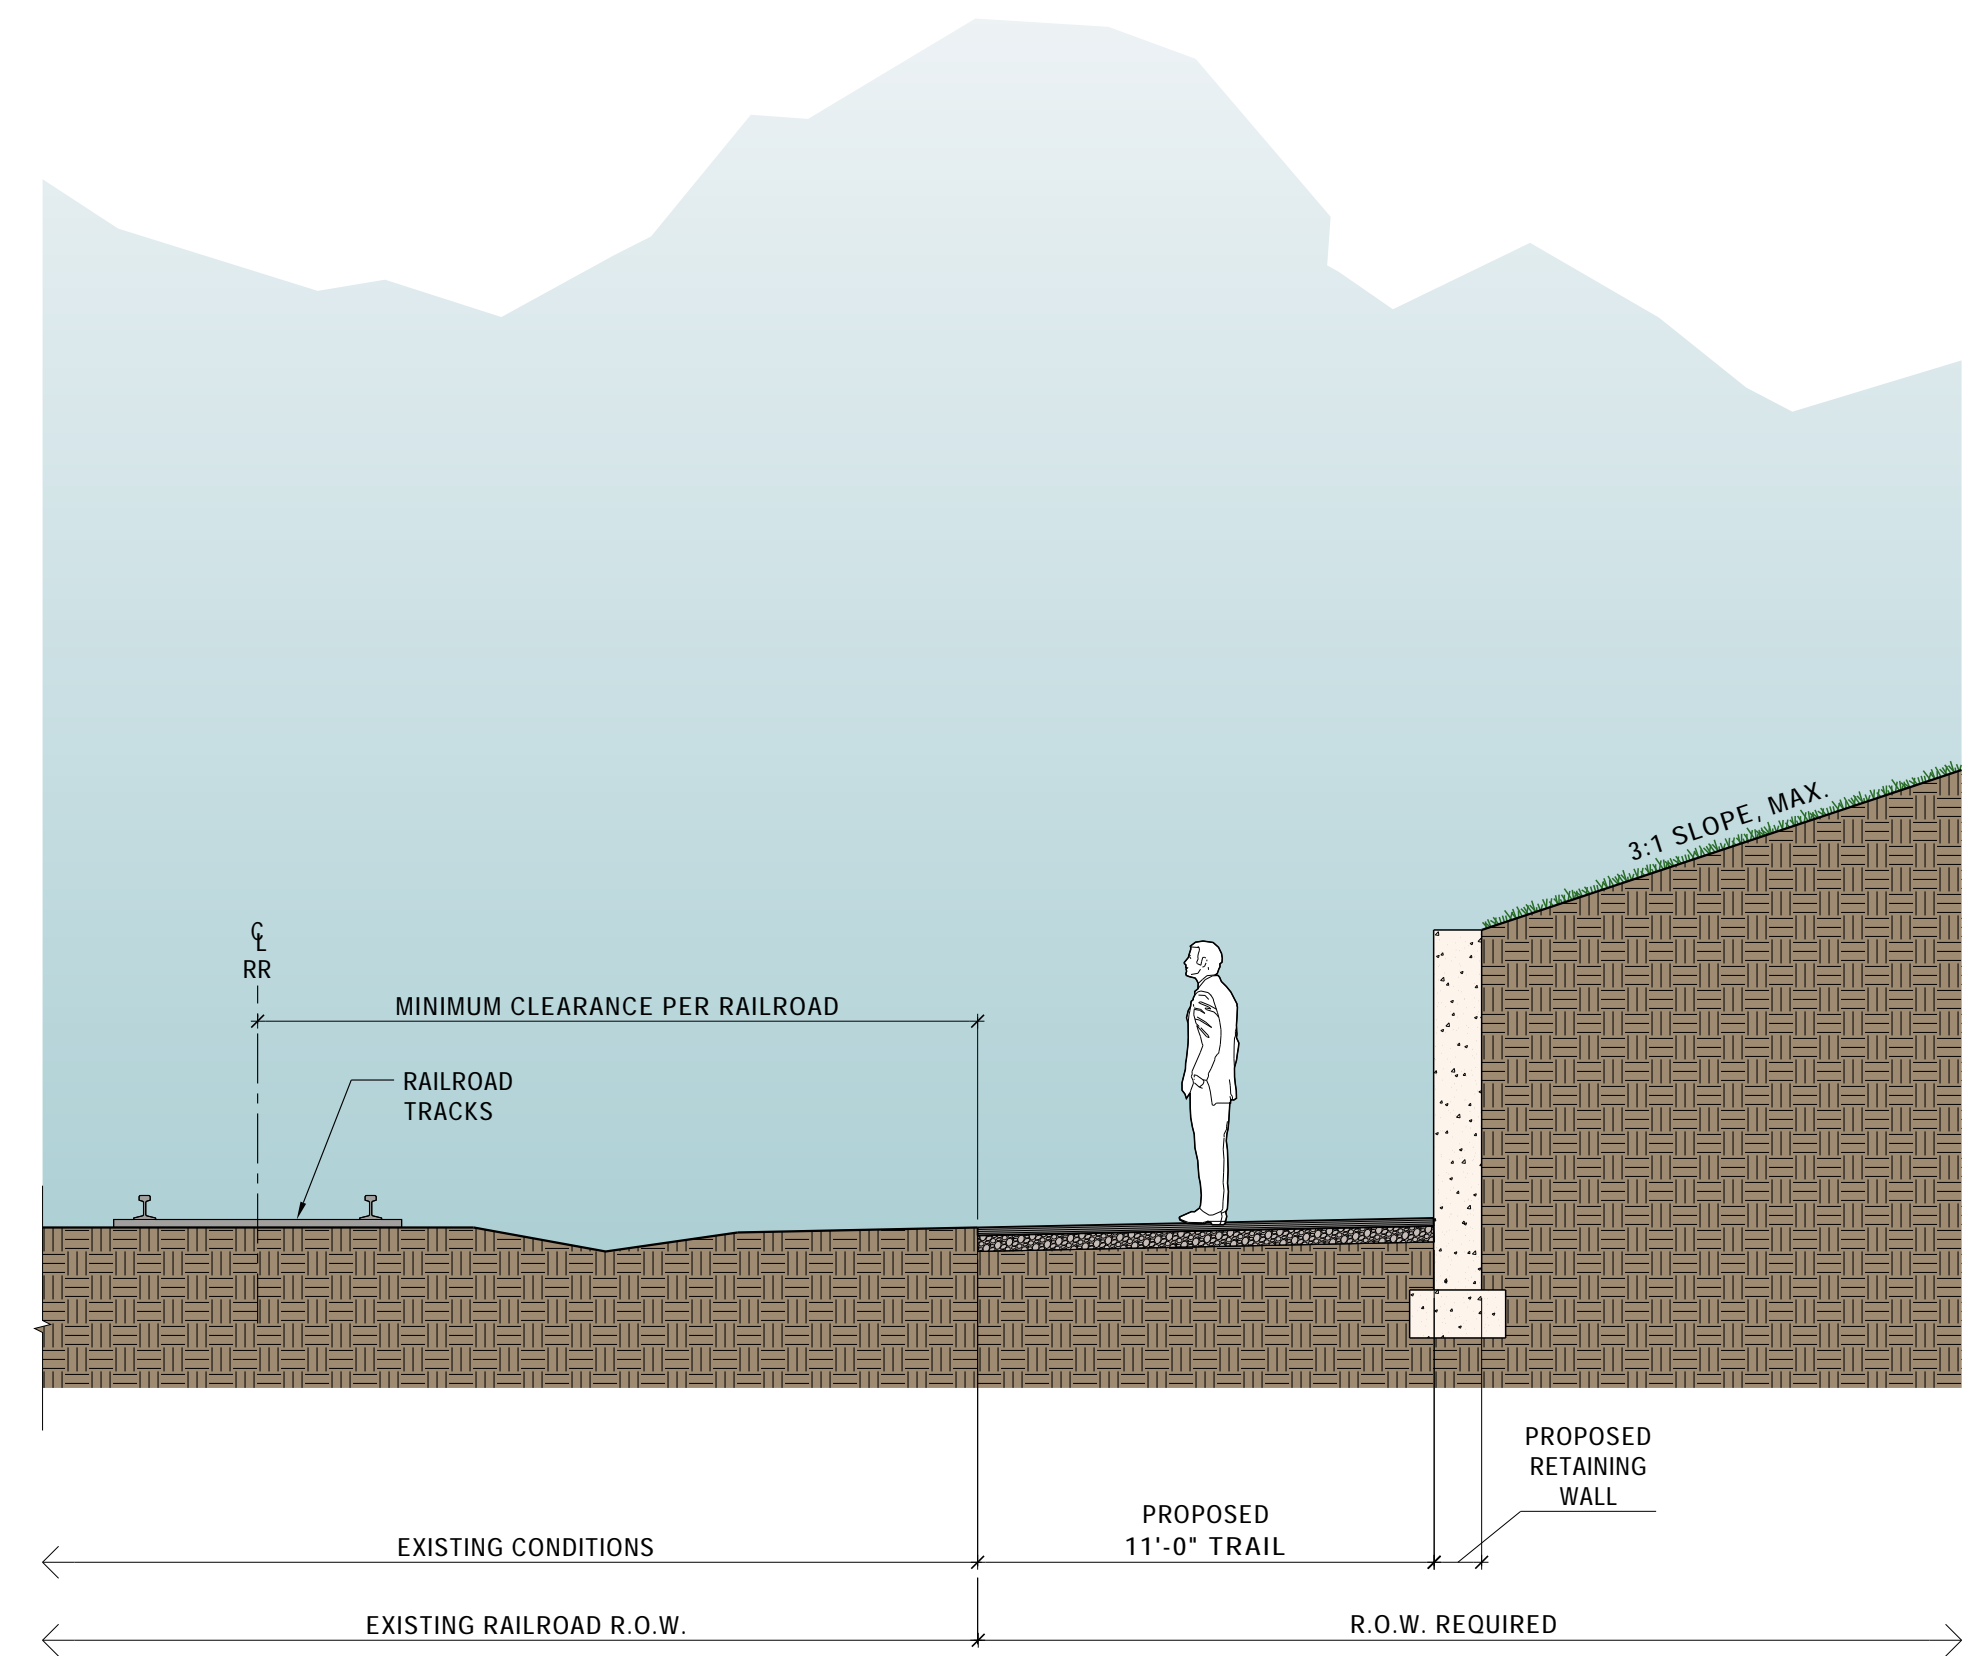

CORRIDOR SECTIONS - CORRIDOR E
SECOND CREEK GREENWAY TO FIRST CREEK GREENWAY
CITY OF KNOXVILLE



E2.2

SECTIONS