



TYPE	YEAR	PROJECT NO.	SHEET NO.
R.O.W.	2014	HPP-9109(142)	2

LOCALLY MANAGED PROJECT
KNOX CO. 47LPLM-F2-050

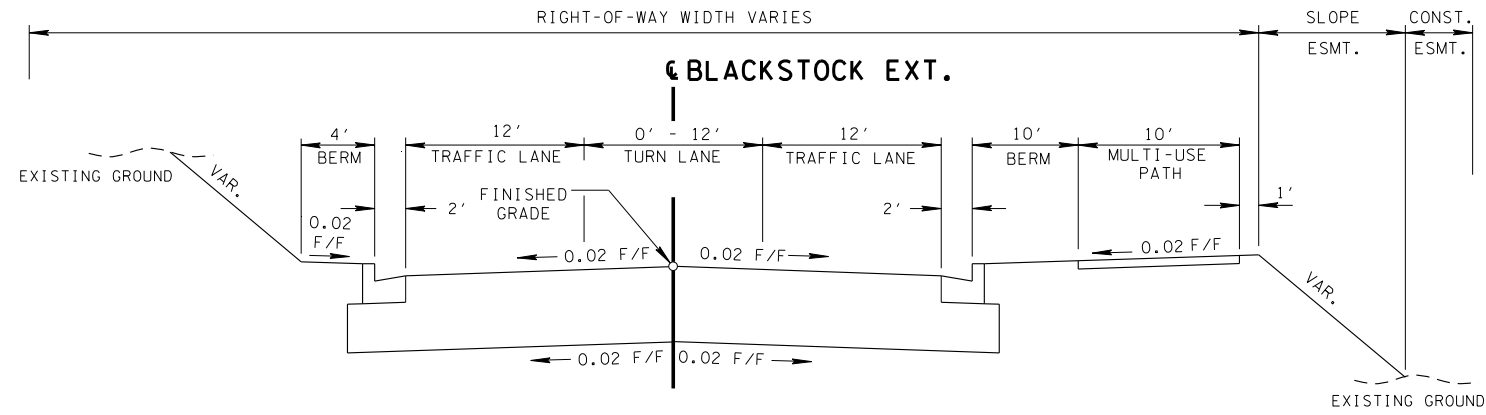

TANGENT SECTION
(BASED ON STD. DWG. RD01-TS-6A)

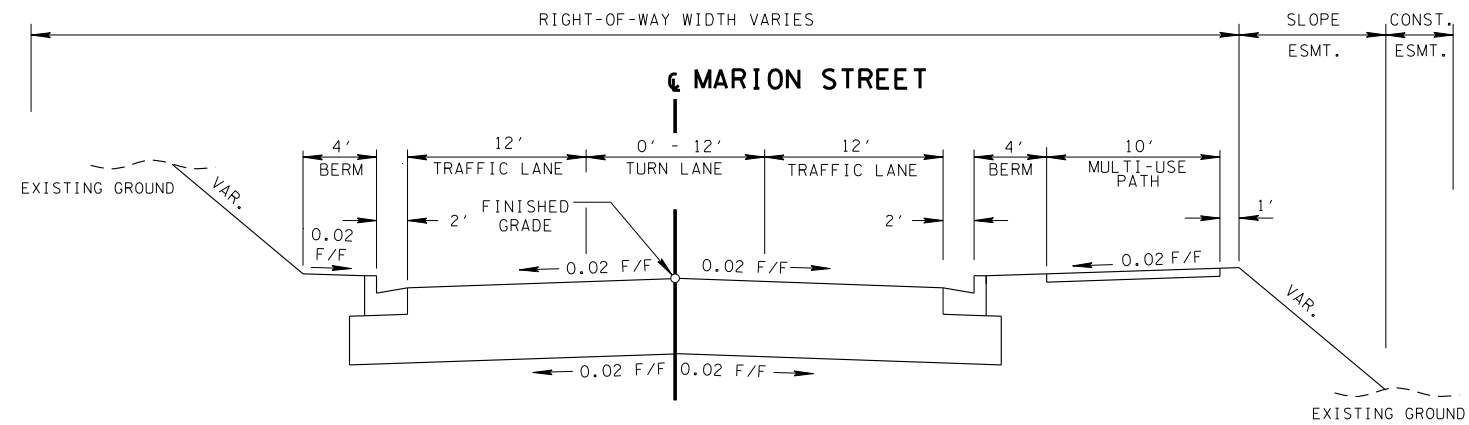

TANGENT SECTION
(BASED ON STD. DWG. RD01-TS-6A)

PROPOSED PAVEMENT SCHEDULE

*	*	*
*	*	*
*	*	*

CITY OF KNOXVILLE, TN

TYPICAL SECTIONS

SCALE: N.T.S.