



1 LANDSCAPE PLAN
L1.01 SCALE: 1"=20'-0"

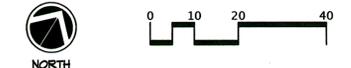


NOTES

1. UNDERGROUND UTILITIES EXIST ON SITE. VERIFY LOCATIONS AND DEPTHS BEFORE COMMENCING WITH PLANTING WORK.
2. IMPORT (6" DEPTH) STERILE TOPSOIL.
3. ASSURE THAT ALL BEDS DRAIN AWAY FROM ALL STRUCTURES.
4. PROVIDE AND INSTALL ONLY PLANTS THAT ARE FREE FROM DISEASE AND PESTS, AND THAT COMPLY WITH THE LATEST EDITION OF PUBLICATION ANSI Z601, "AMERICAN STANDARDS FOR NURSERY STOCK," BY THE AMERICAN ASSOCIATION OF NURSERMEN.
5. ADD PRE-EMERGENT HERBICIDE UNDERNEATH AND ON TOP OF LANDSCAPE BEDS.
6. REMOVE ALL STRINGS AND OTHER TIES FROM PLANT MATERIAL.
7. REMOVE UPPER 1/3 OF BURLAP FROM ALL PLANT ROOT BALLS.
8. DO NOT PIERCE TREE ROOT BALLS WITH SUPPORT STAKES.
9. ADD FERTILIZER AS REQUIRED FOR OPTIMUM PLANT PERFORMANCE AND PRE-EMERGENT HERBICIDE.
10. DO NOT MAKE SUBSTITUTIONS REGARDING PLANT SIZES OR SPECIES WITHOUT WRITTEN PERMISSION OF THE LANDSCAPE ARCHITECT.
11. ACTUAL AS-BUILT SITE CONDITIONS MAY VARY FROM THIS PLAN. PLANT AND MATERIAL QUANTITIES AS SHOWN ON THE PLAN ARE FOR UNIFORM COMPARISON AND ESTIMATE PURPOSES ONLY. NOTIFY ARCHITECT OF ALL SITE CONDITIONS WHICH WILL AFFECT PLANT QUANTITIES REQUIRED AND/OR THEIR LOCATIONS.
12. WARRANTY ALL MATERIALS AND WORKMANSHIP FOR TWELVE MONTHS AFTER SUBSTANTIAL COMPLETION AND ACCEPTANCE OF WORK.
13. GREATEST SOIL VOLUME PER TREE: 2,000
LEAST SOIL VOLUME PER TREE: 640

- NOTES:**
- EXCAVATE COMPACTED ROAD BASE OR GRAVEL FROM PLANTING ISLAND
 - PLANT SO THAT TOP OF ROOT BALL IS EVEN WITH THE FINISHED GRADE
 - PAINT ALL CUTS OVER 1" DIA.
 - FLAG GUY WIRES WITH SURVEYOR TAPE

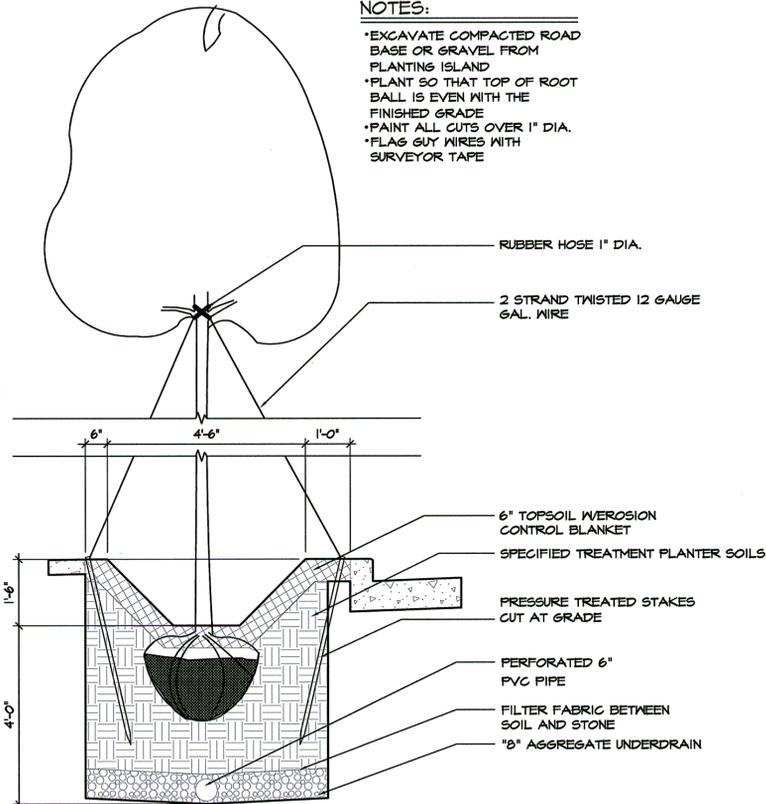


2 SIDEWALK/CURB TREE PLANTING DETAIL
L1.01 SCALE: 1/2"=1'-0"

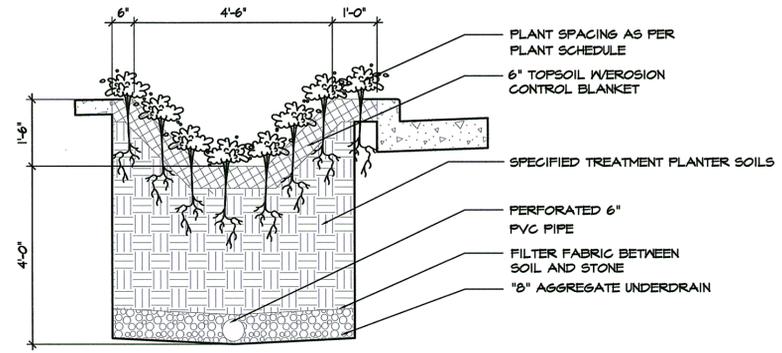


3 GROUNDCOVER PLANTING DETAIL
L1.01 SCALE: 1/2"=1'-0"

PLANT SCHEDULE

COMMON NAME	BOTANICAL NAME	SIZE AT PLANTING
TREES		
LITTLELEAF LINDEN	<i>Tilia cordata</i>	3" CALIPER B&B
GROUNDCOVER		
DAYLILY	<i>Heemerocallis 'Stella D'Oro'</i>	1 GAL (15" O.G.)
LIRIOPE	<i>Liriope muscari 'Big Blue'</i>	4" POT (12" O.G.)

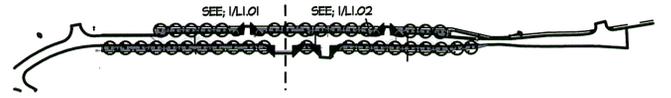

4 KEY PLAN
L1.01 SCALE: 1"=200'-0"

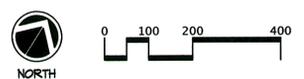

REVISIONS	DATE


Cannon & Cannon, Inc.
Consulting Engineers • Field Surveyors
8550 Kingston Pike
Knoxville, Tennessee 37919
Telephone: (615) 670-8553 • Fax: (615) 670-8566
www.cannon-cannon.com

CLIENT: **CITY OF KNOXVILLE
SOUTH WATERFRONT
DEVELOPMENT DEPARTMENT**


PROJECT: **BLOUNT AVENUE
RECONSTRUCTION PROJECT**

**LANDSCAPE PLAN AND
DETAILS**


FCI PROJECT NO.	244-0005
DATE	06-26-09
P.I.C.	HPB
DRAWN	BRJ
Q.C.	HPB

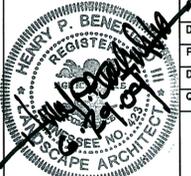

L1.01

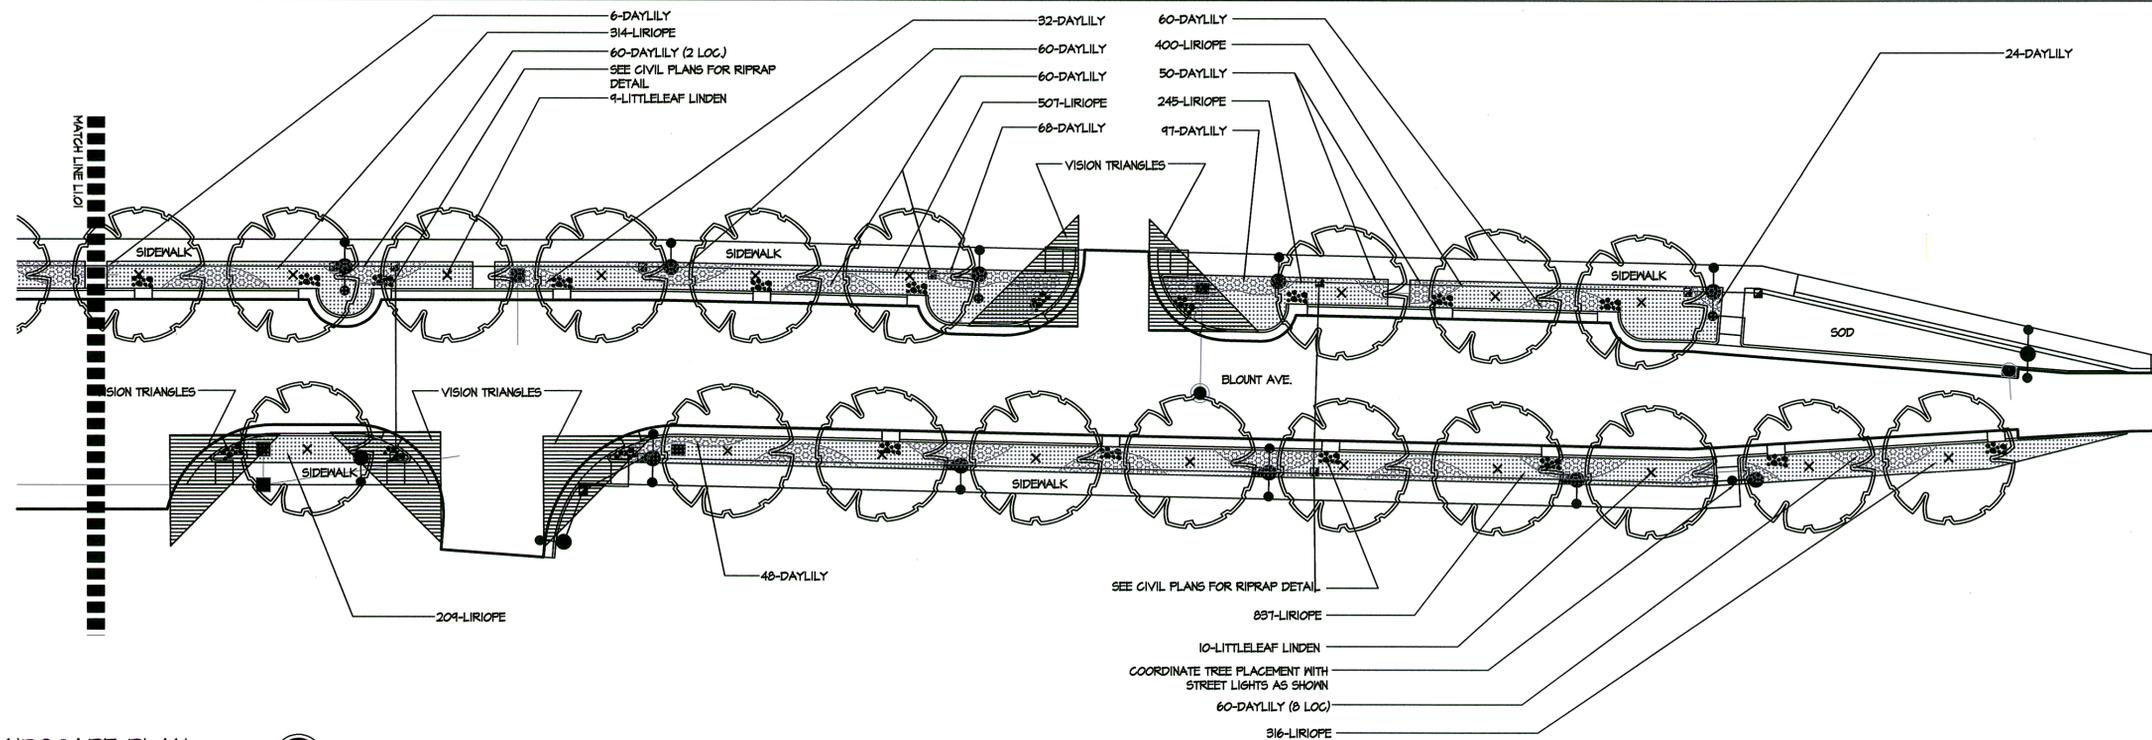

1 LANDSCAPE PLAN
LI.02 SCALE: 1"=20'-0"

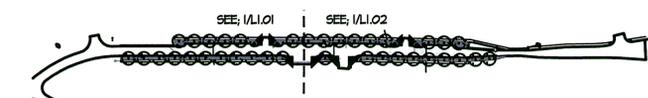

4 KEY PLAN
LI.02 SCALE: 1"=200'-0"




REVISIONS	DATE

Cannon & Cannon, Inc.
Consulting Engineers • Field Surveyors
8550 Kingston Pike
Knoxville, Tennessee 37919
Telephone: (865) 670-8555 • Fax: (865) 670-8866
www.cannon-cannon.com

CLIENT:
**CITY OF KNOXVILLE
SOUTH WATERFRONT
DEVELOPMENT DEPARTMENT**

PROJECT:
**BLOUNT AVENUE
RECONSTRUCTION PROJECT**

**LANDSCAPE PLAN AND
DETAILS**

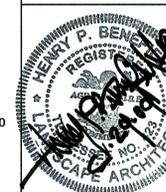

CCI PROJECT NO.	244-0005
DATE	06-26-09
P.I.C.	HPB
DRAWN	BRJ
Q.C.	HPB

L1.02