


**10** SIDE PATH ALONG MIDDLEBROOK PIKE @ WALL & POST OFFICE FENCE  
SCALE: 1/4"=1'-0"



**9** SIDE PATH ALONG MIDDLEBROOK PIKE @ POST OFFICE FENCE  
SCALE: 1/4"=1'-0"

04/29/2016

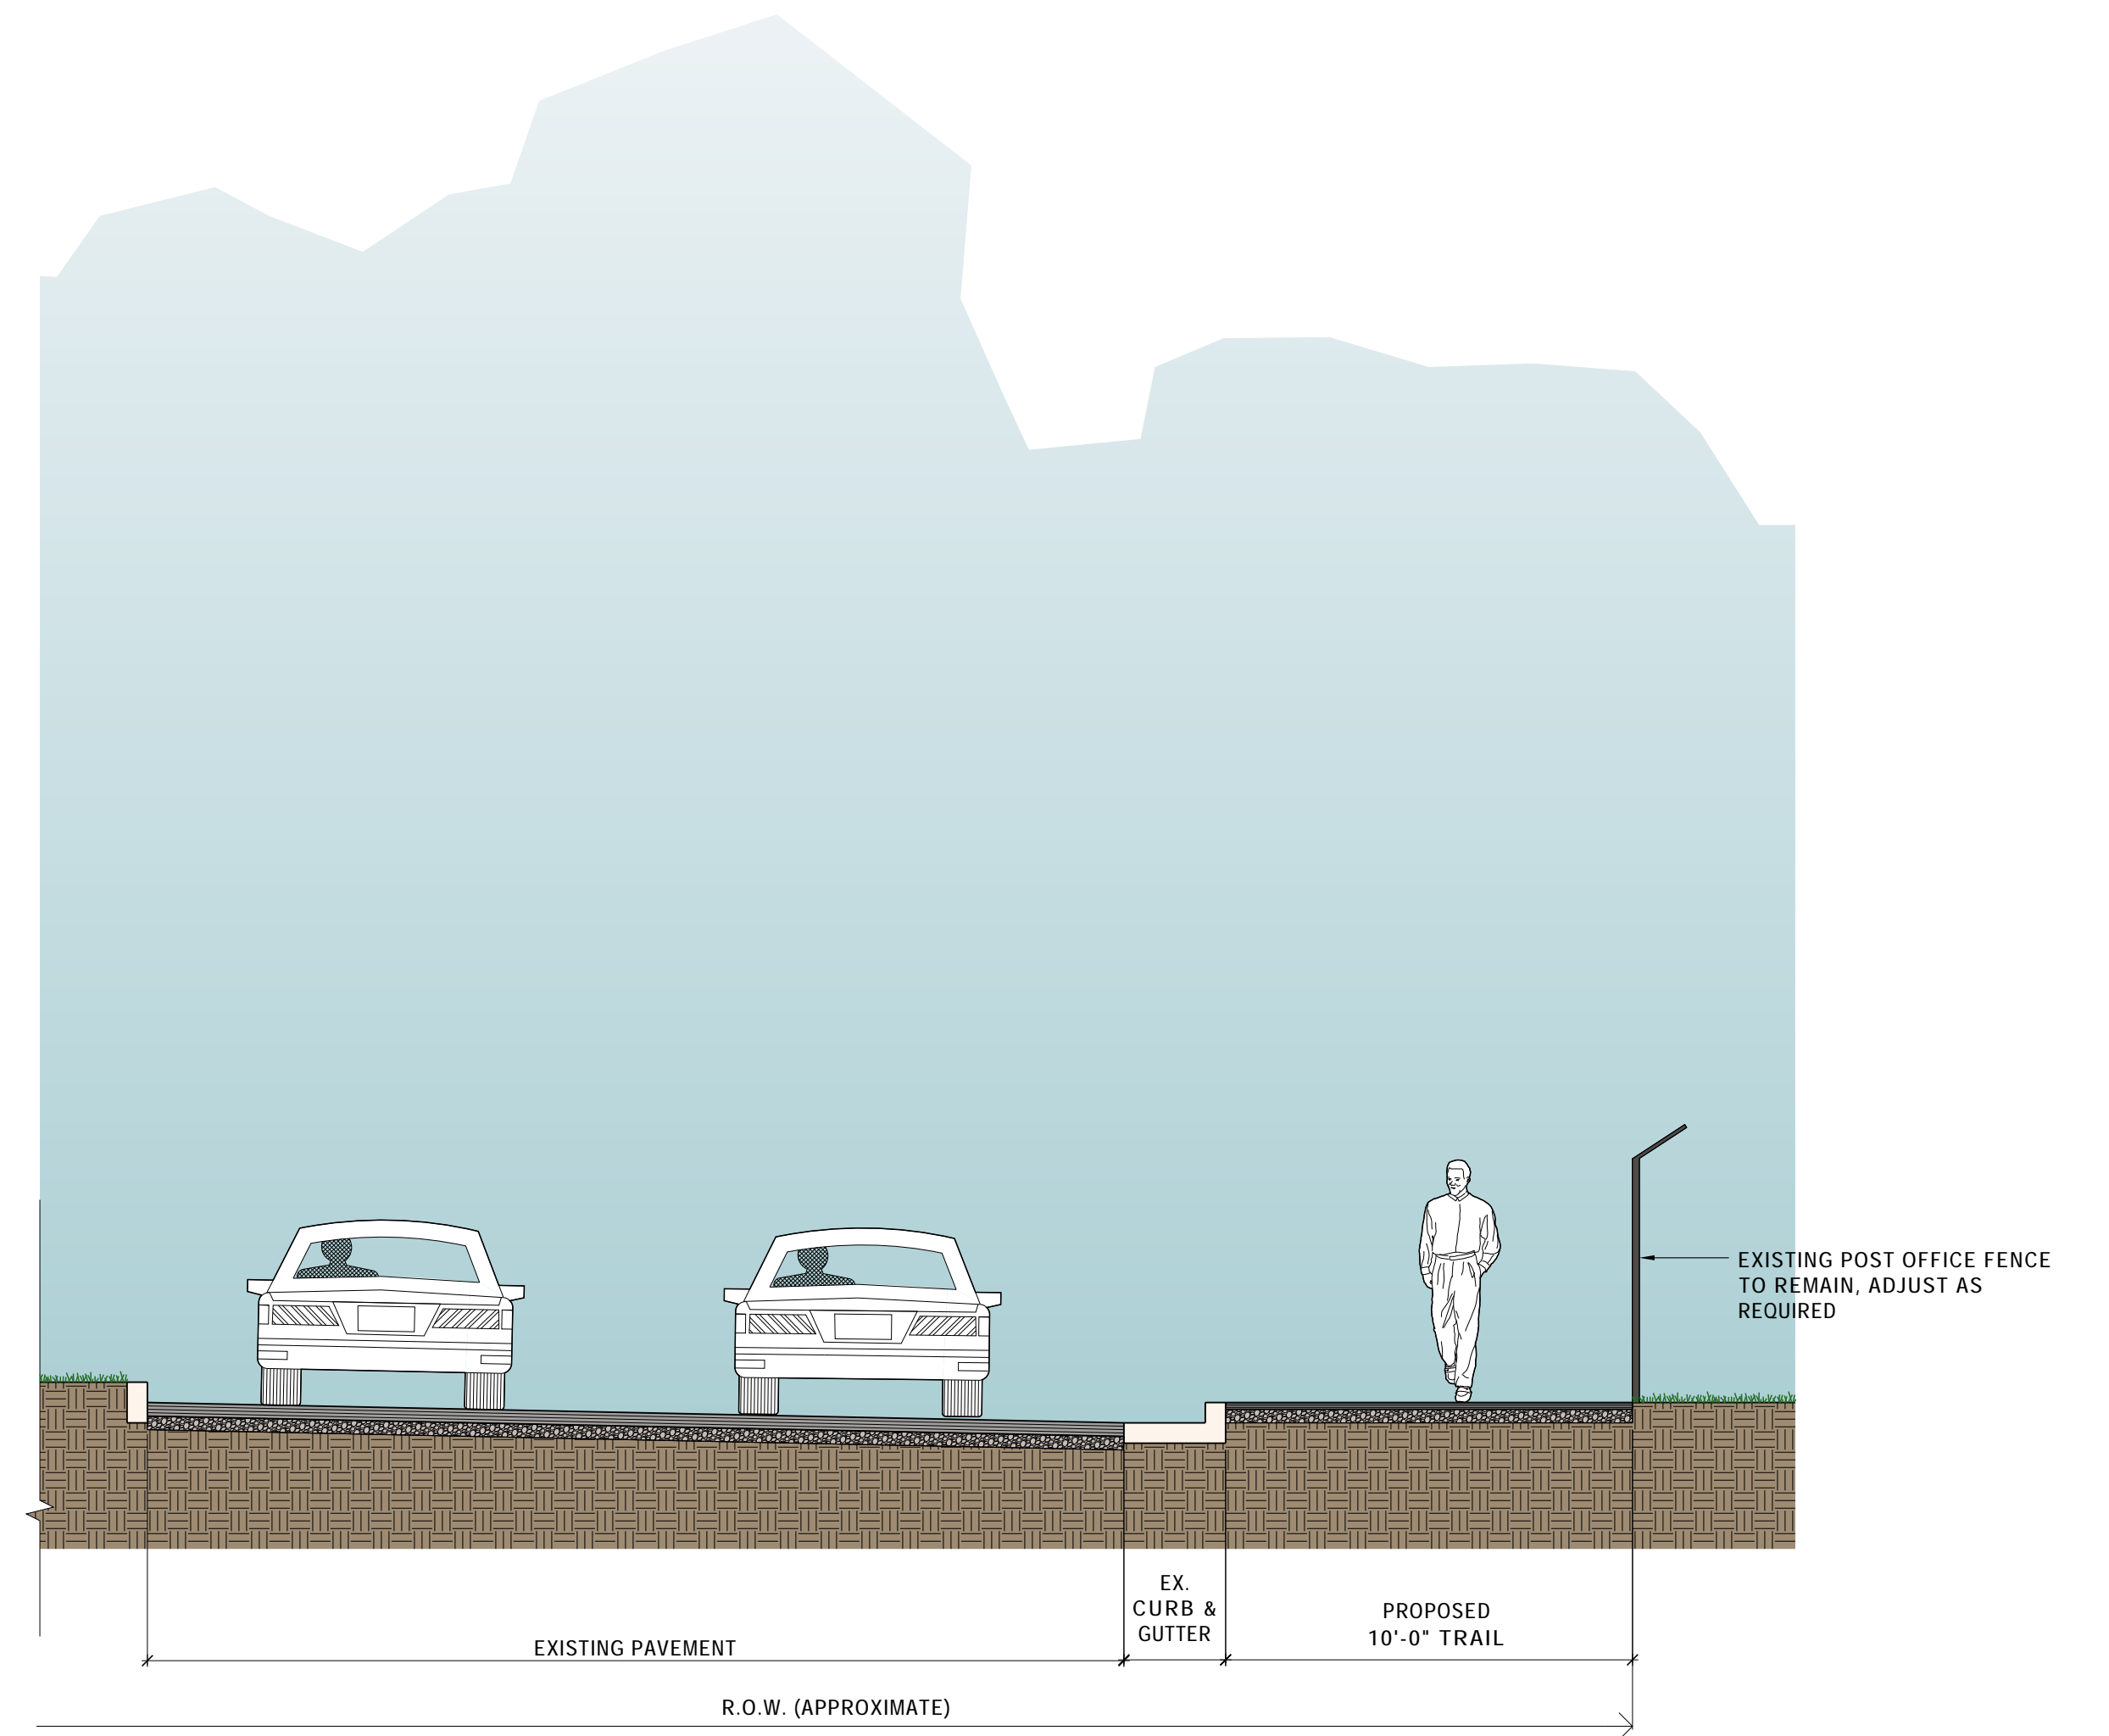

**CORRIDOR SECTIONS - CORRIDOR A**  
JEAN TEAGUE GREENWAY TO WEISGARBER GREENWAY  
CITY OF KNOXVILLE



**A2.5**

SECTIONS