


2 EASTBOUND TRAIL ALONG MIDDLEBROOK PIKE - WITH PARKWAY @ UPSLOPE WALL
 SCALE: 1/4"=1'-0"



1 EASTBOUND TRAIL ALONG MIDDLEBROOK PIKE - WITH PARKWAY/CURBED MEDIAN
 SCALE: 1/4"=1'-0"

04/29/2016

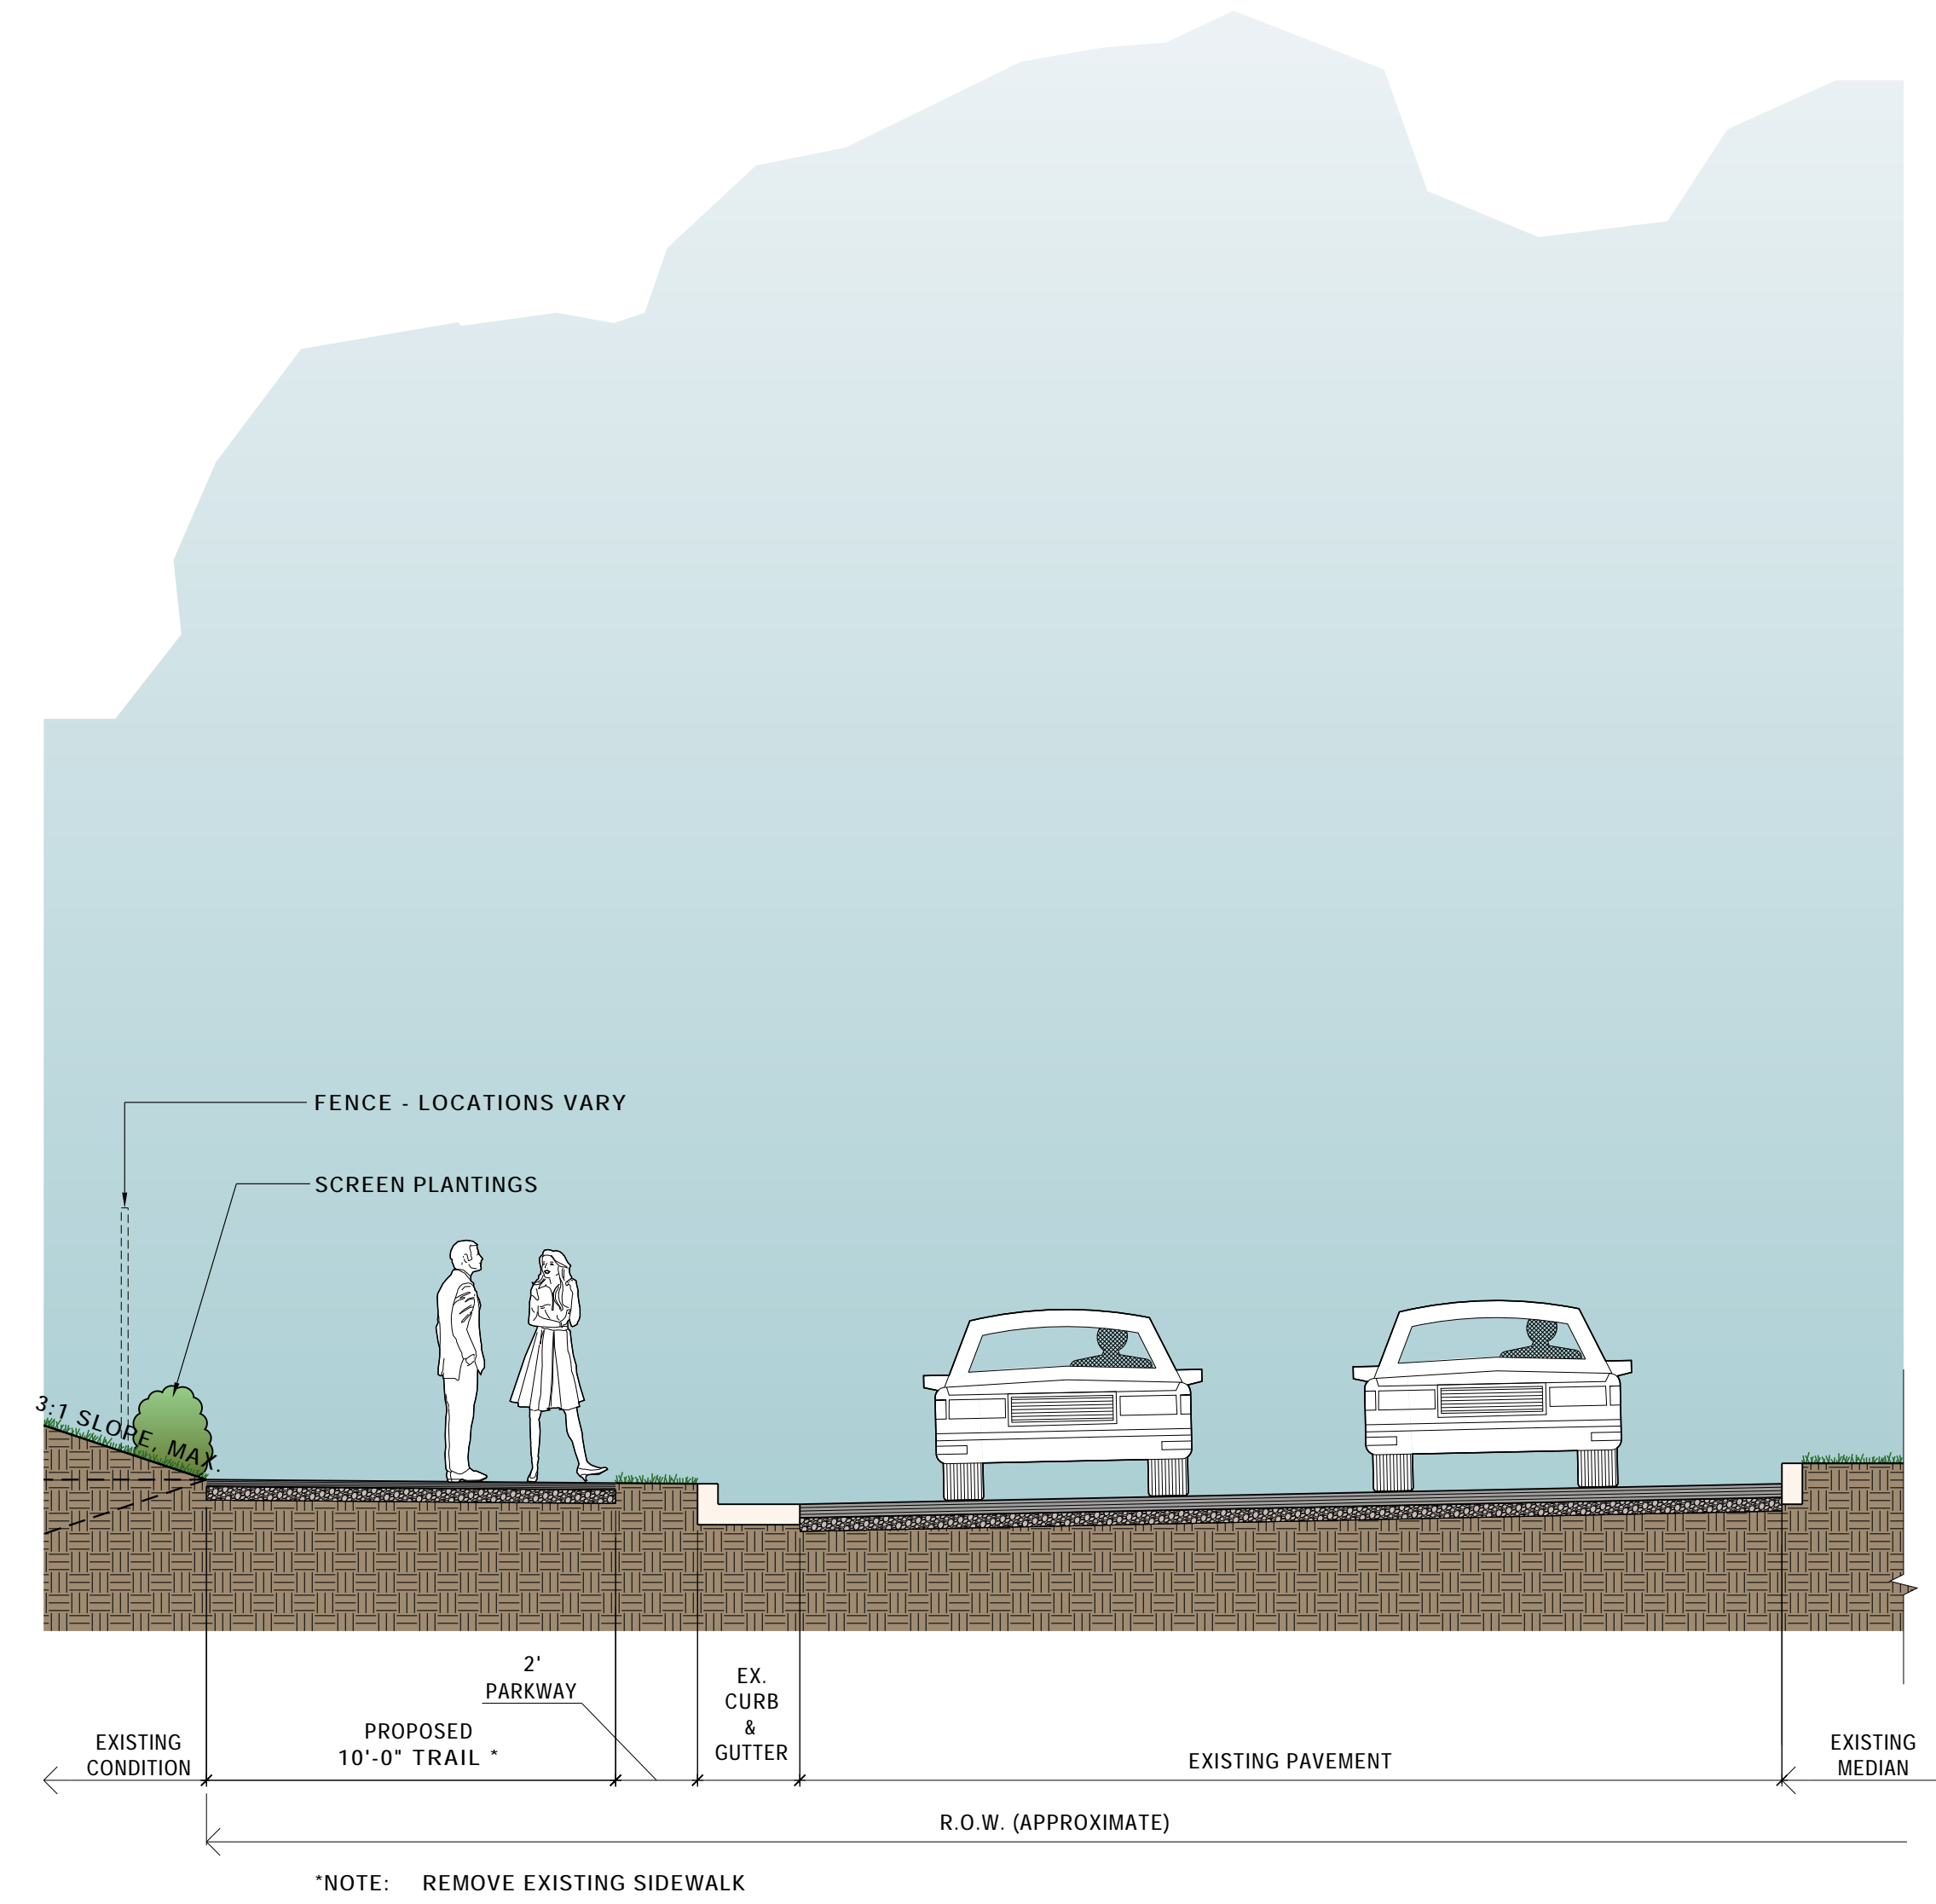

CORRIDOR SECTIONS - CORRIDOR B
 WEISGARBER GREENWAY TO VICTOR ASHE GREENWAY
 CITY OF KNOXVILLE



B2.1

SECTIONS