


4 TRAIL SECTION @ MIDDLEBROOK PIKE CULVERT
SCALE: 1/4"=1'-0"



3 TRAIL SECTION @ PARKING LOT / DRIVEWAY
SCALE: 1/4"=1'-0"

04/29/2016

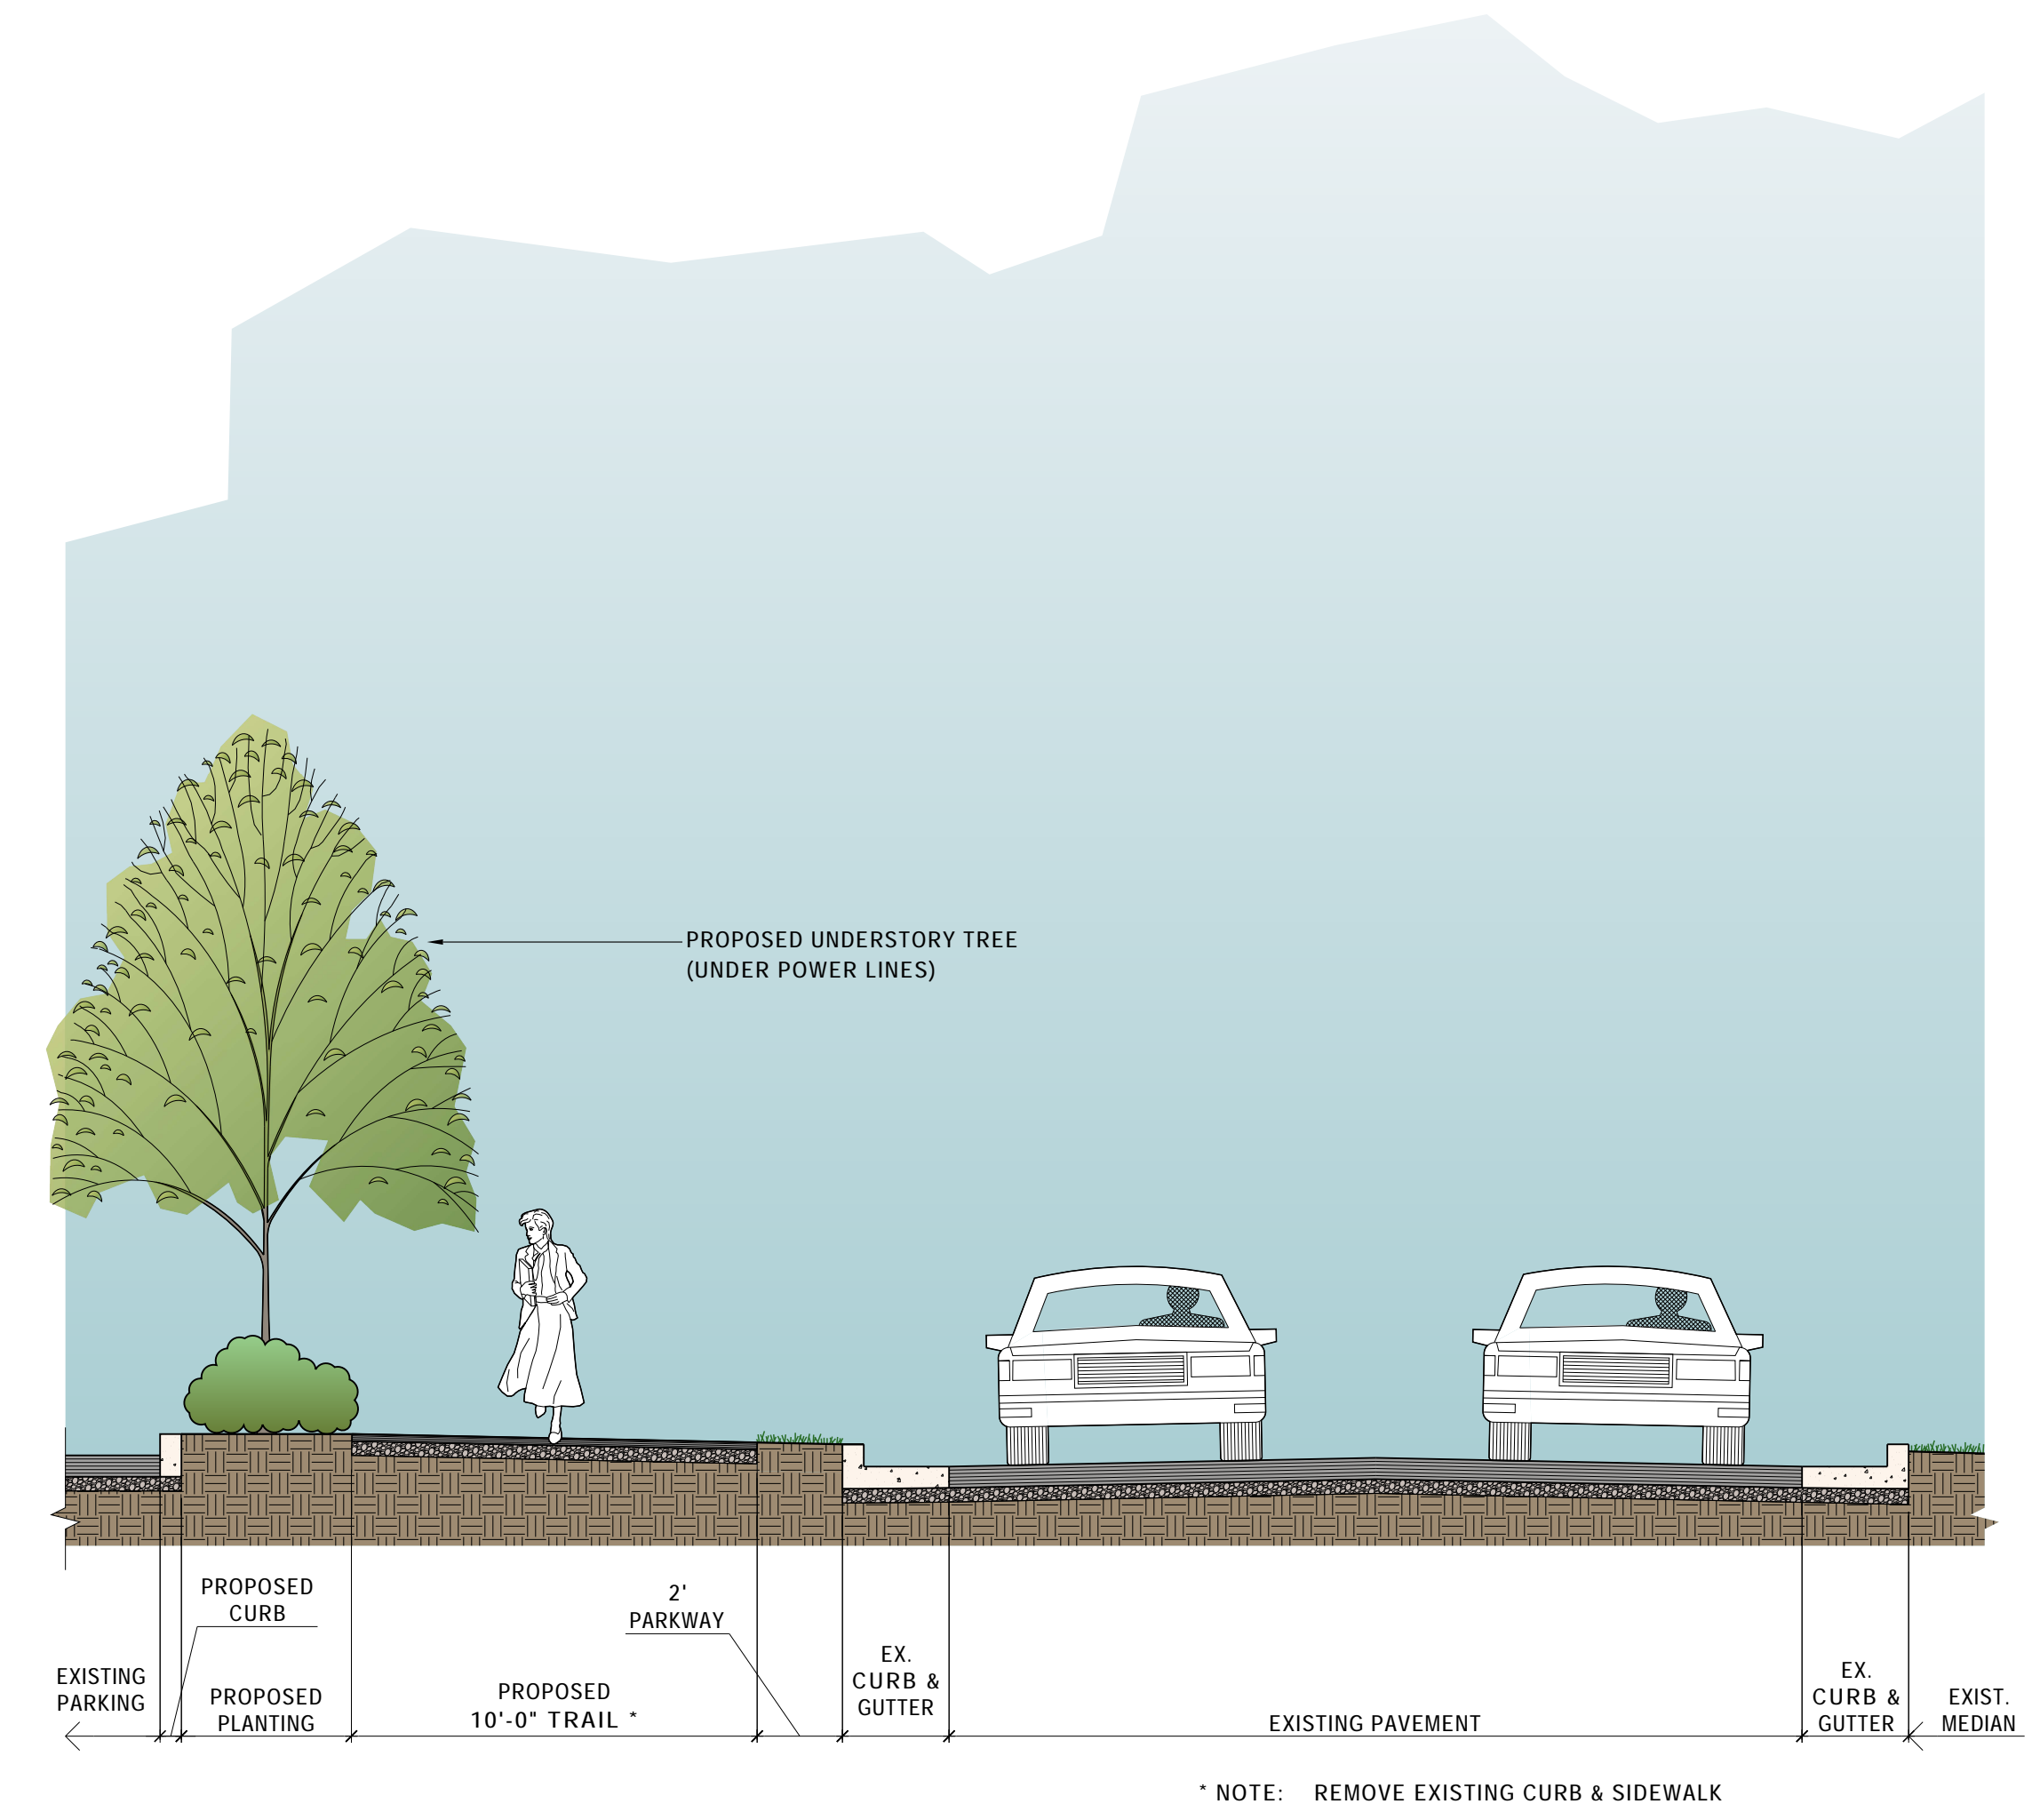

CORRIDOR SECTIONS - CORRIDOR B
WEISGARBER GREENWAY TO VICTOR ASHE GREENWAY
CITY OF KNOXVILLE



B2.2

SECTIONS