


12 TYPICAL SIDE PATH @ GORE ROAD
SCALE: 1/4"=1'-0"
@ WALDEN

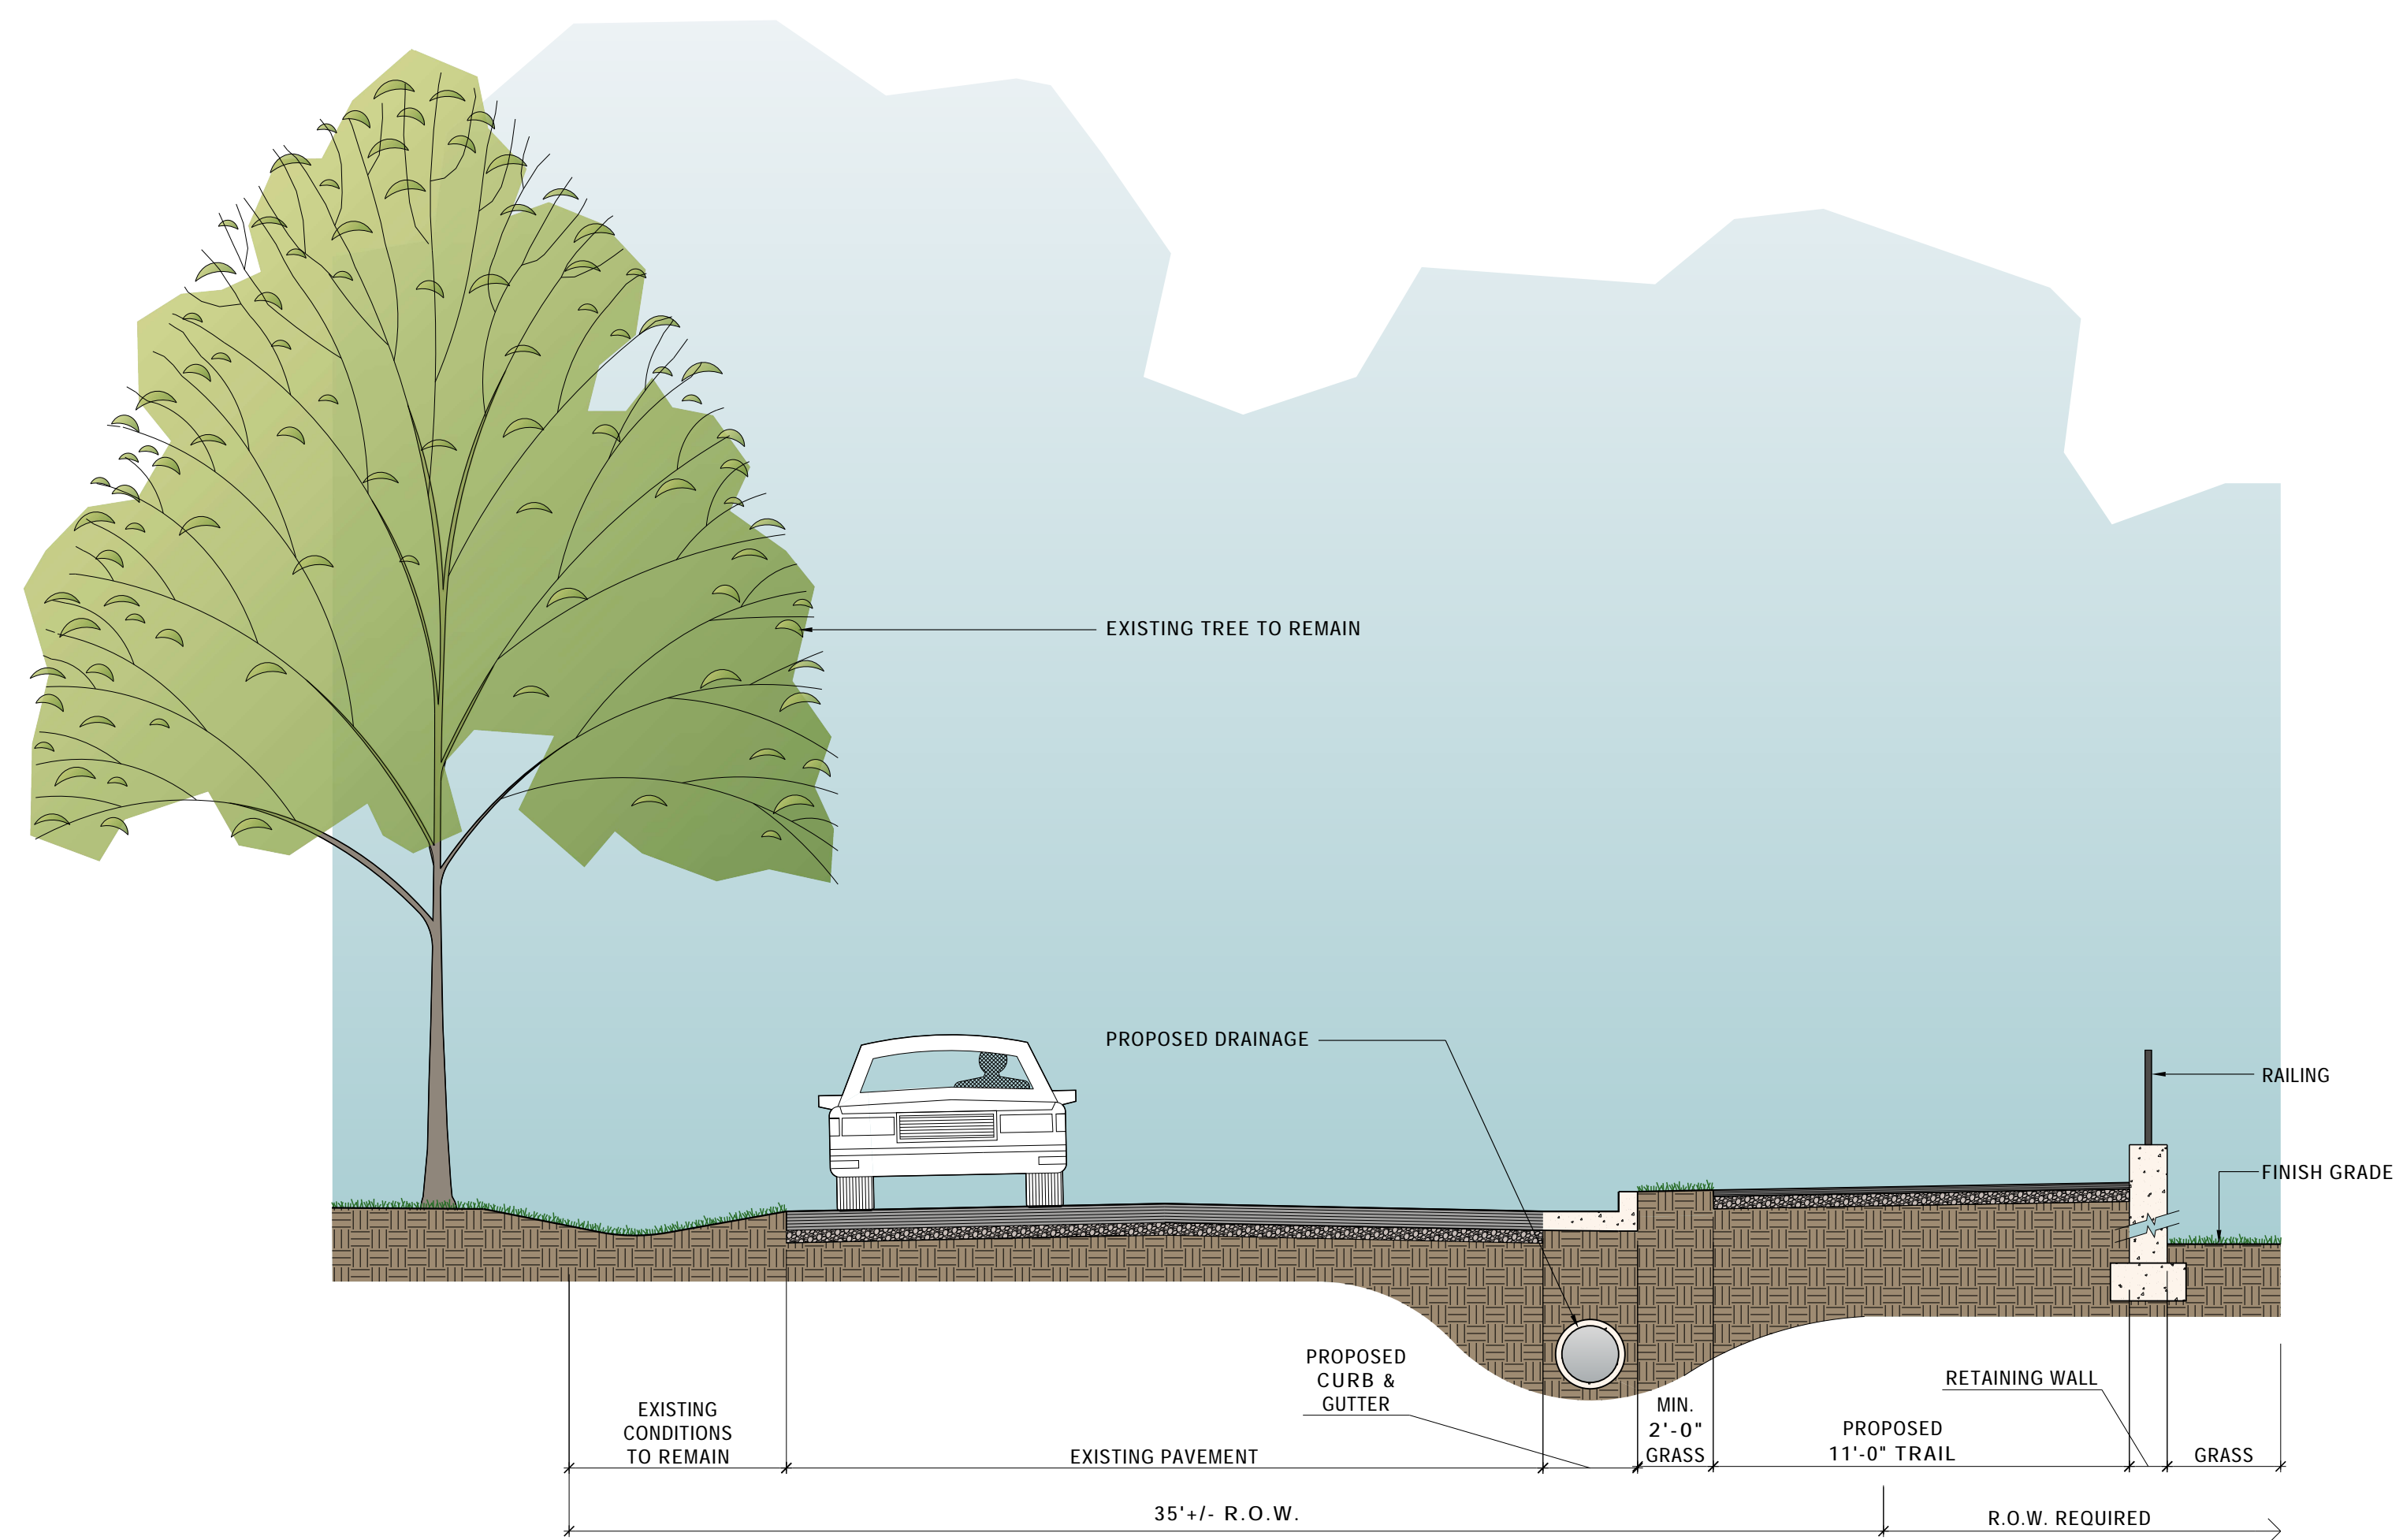

11 SIDE PATH @ DOWNSLOPE WALL
SCALE: 1/4"=1'-0"

04/29/2016



CORRIDOR SECTIONS - CORRIDOR C
WEISGARBER GREENWAY AND BEARDEN GREENWAY TO LAKESHORE GREENWAY
CITY OF KNOXVILLE



C2.6

SECTIONS