


**6** NEIGHBORHOOD CONNECTOR  
 SCALE: 1/4"=1'-0"  
 @ MORGAN STREET  
 @ E. JACKSON AVENUE  
 @ PATTON STREET

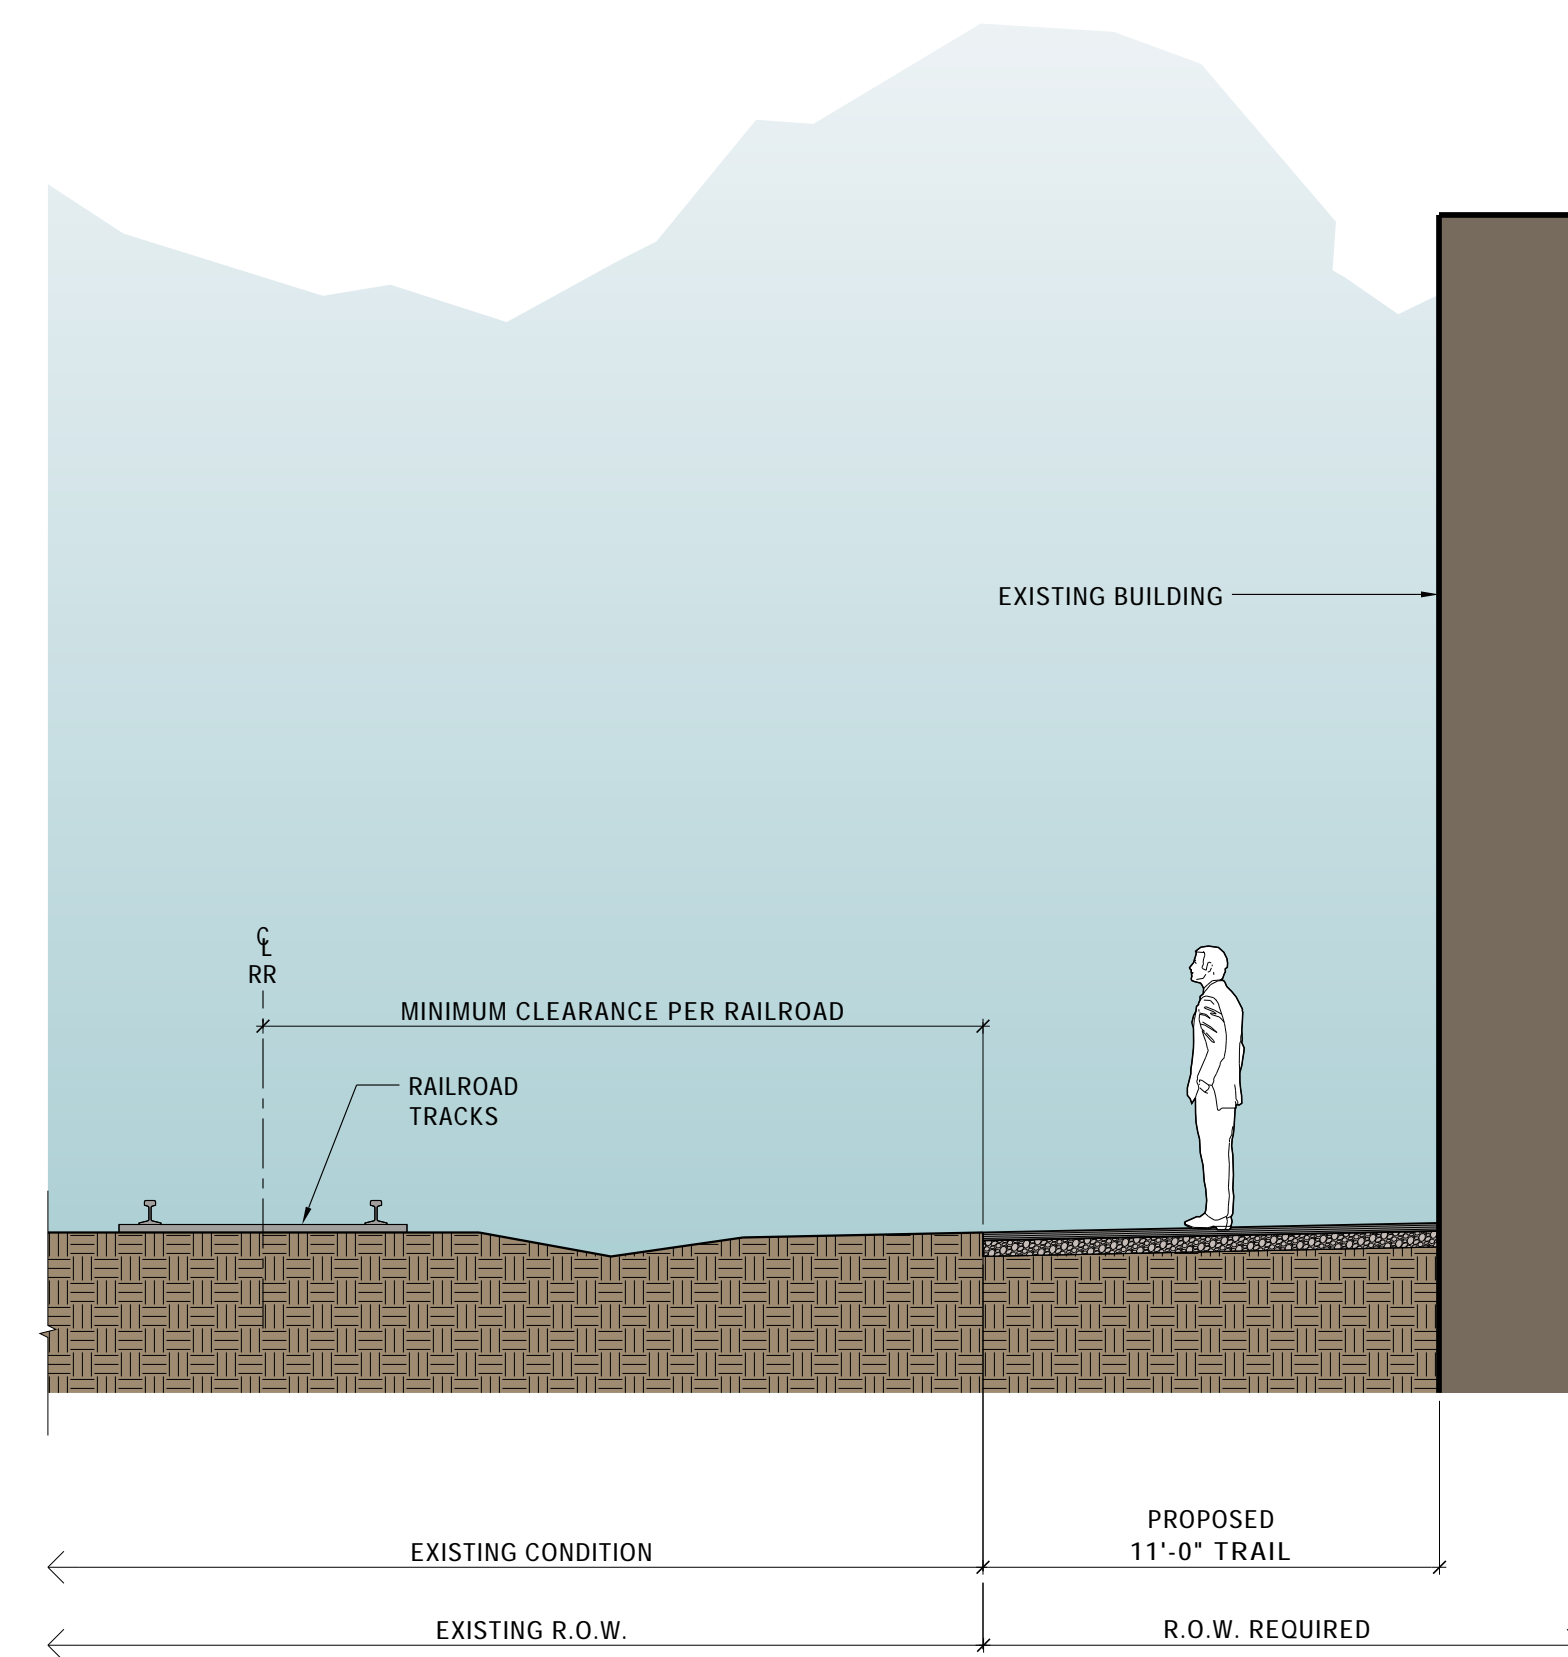

**5** TRAIL SECTION ALONG RAILROAD @ EXISTING BUILDING  
 SCALE: 1/4"=1'-0"

04/29/2016



**CORRIDOR SECTIONS - CORRIDOR E**  
 SECOND CREEK GREENWAY TO FIRST CREEK GREENWAY  
 CITY OF KNOXVILLE



**E2.3**

SECTIONS