


8 TRAIL SECTION @ FIRST CREEK
SCALE: 1/4"=1'-0"



7 EASTBOUND CYCLE TRAIL ALONG WILLOW AVENUE
SCALE: 1/4"=1'-0"

04/29/2016

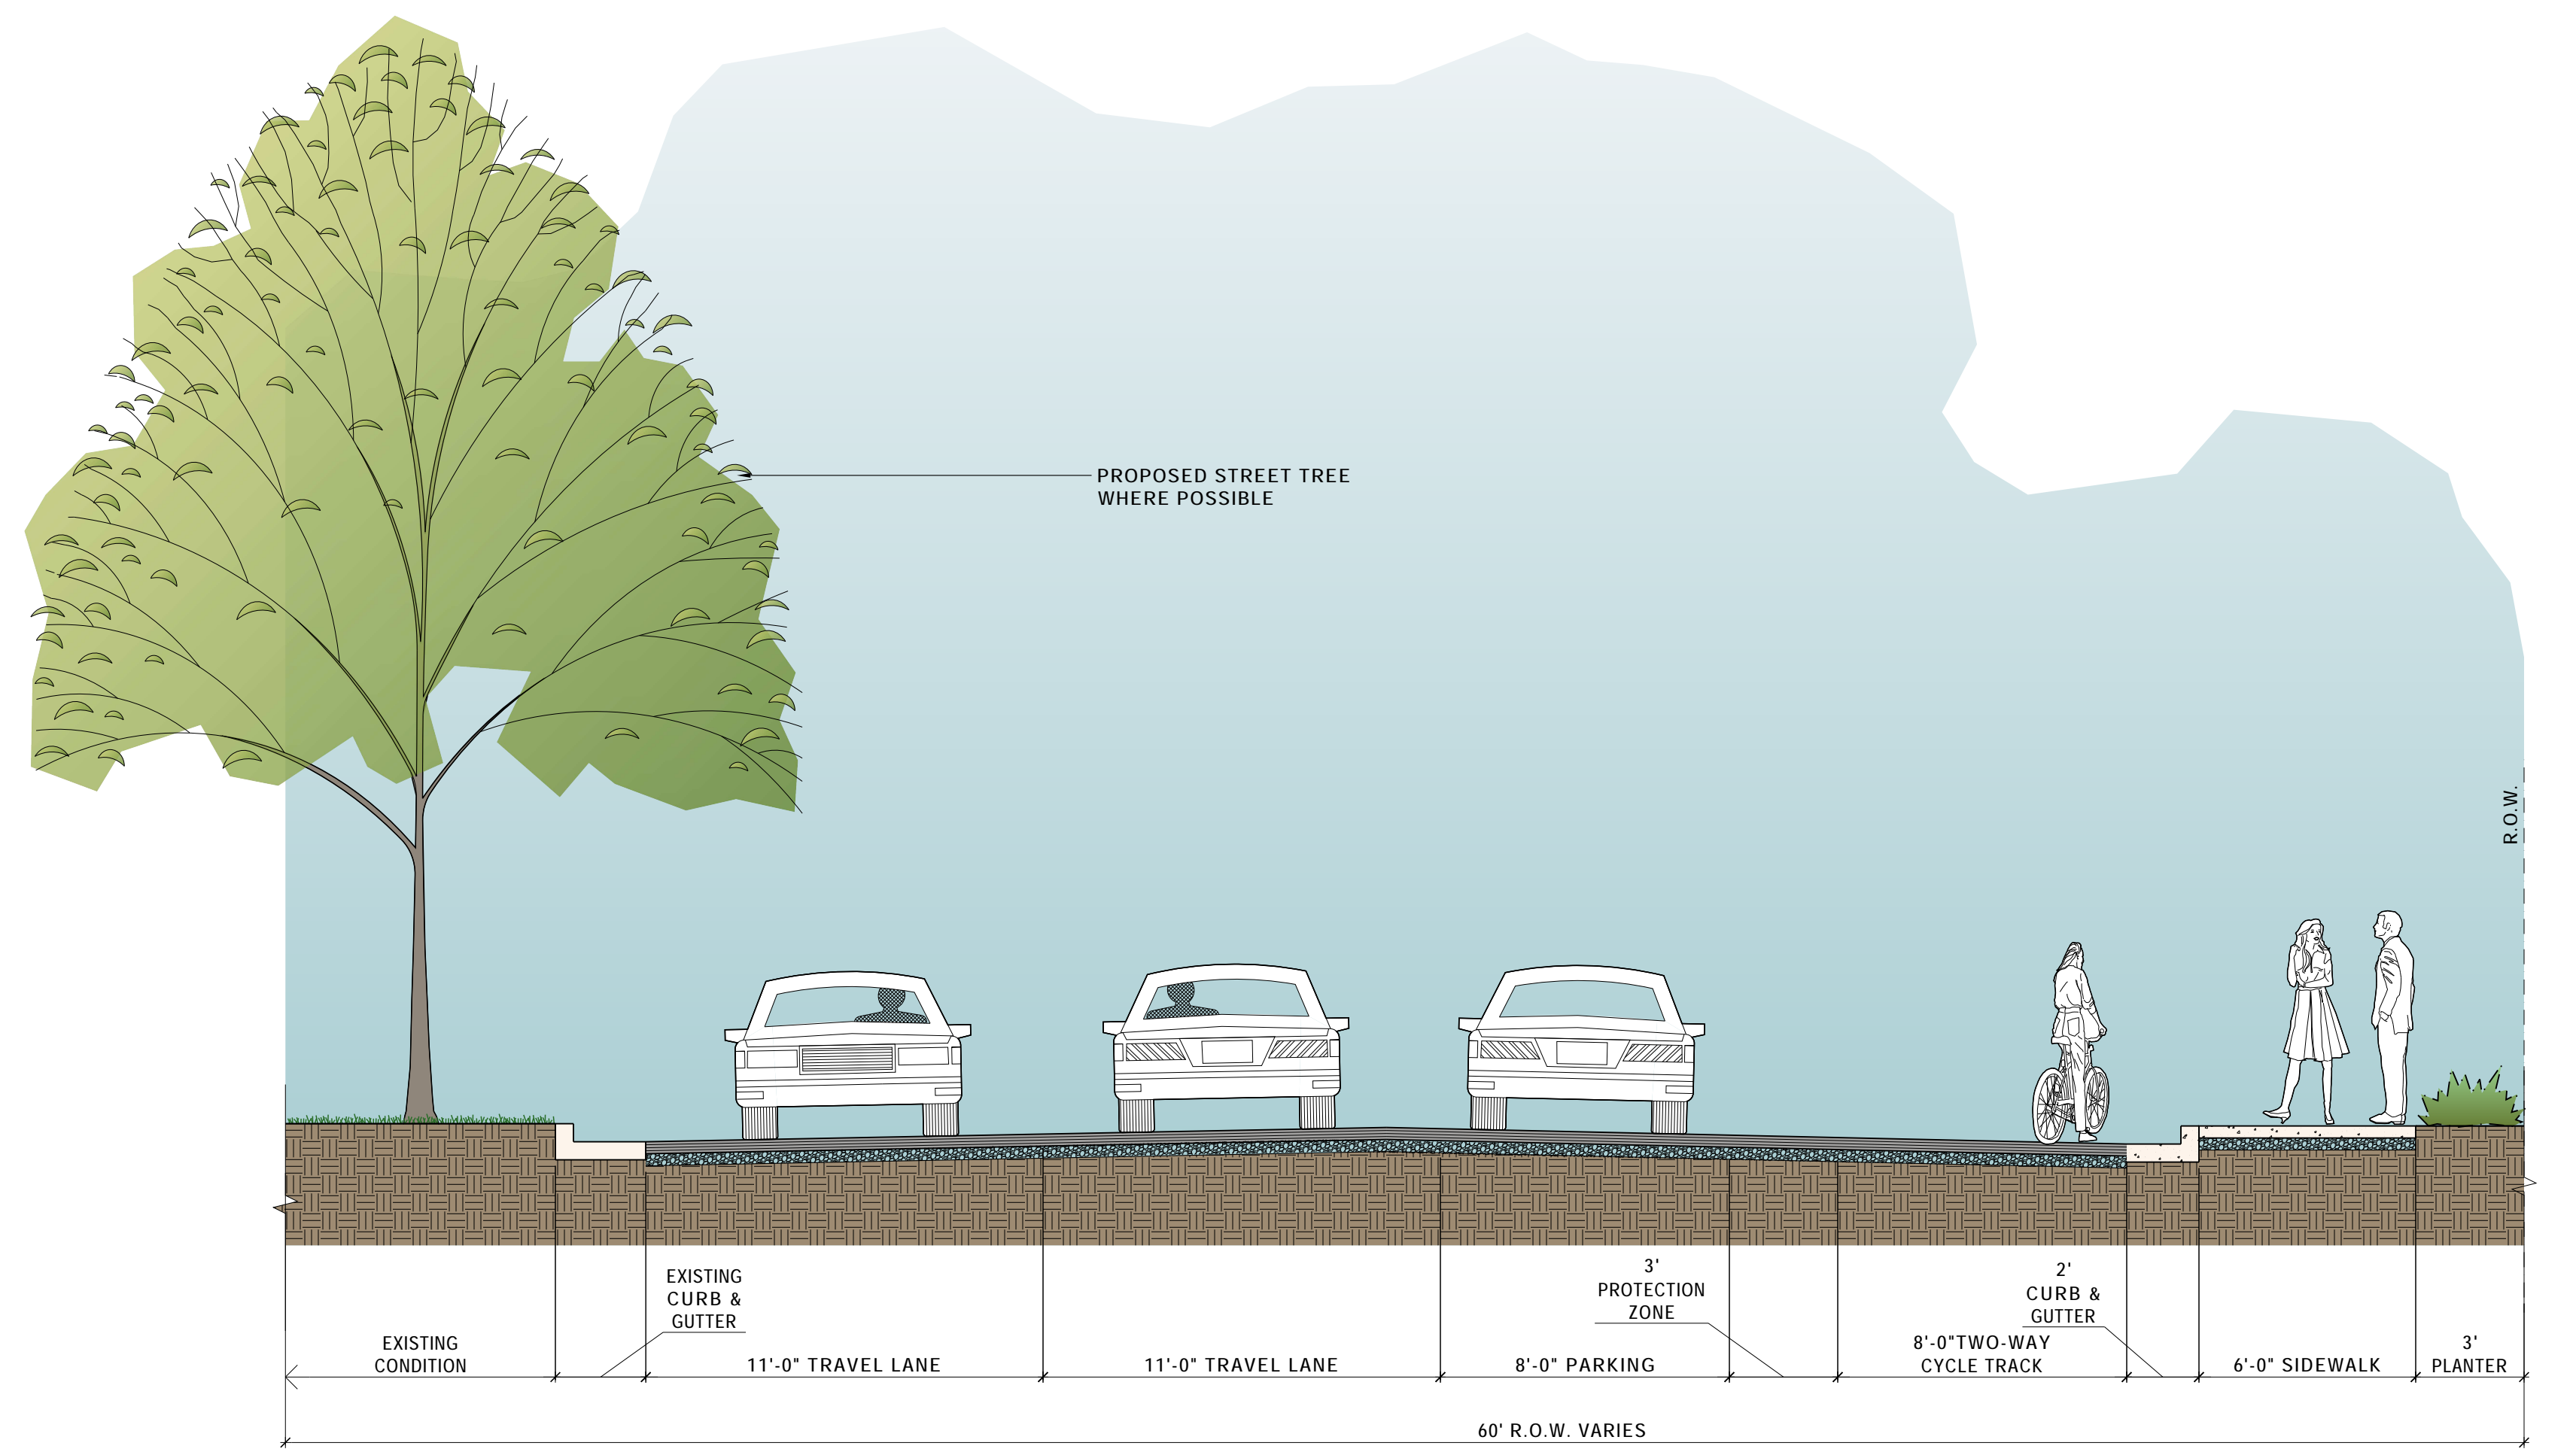

CORRIDOR SECTIONS - CORRIDOR E
SECOND CREEK GREENWAY TO FIRST CREEK GREENWAY
CITY OF KNOXVILLE



E2.4

SECTIONS