


6 TYPICAL TRAIL ON GRADE
SCALE: 1/4"=1'-0"

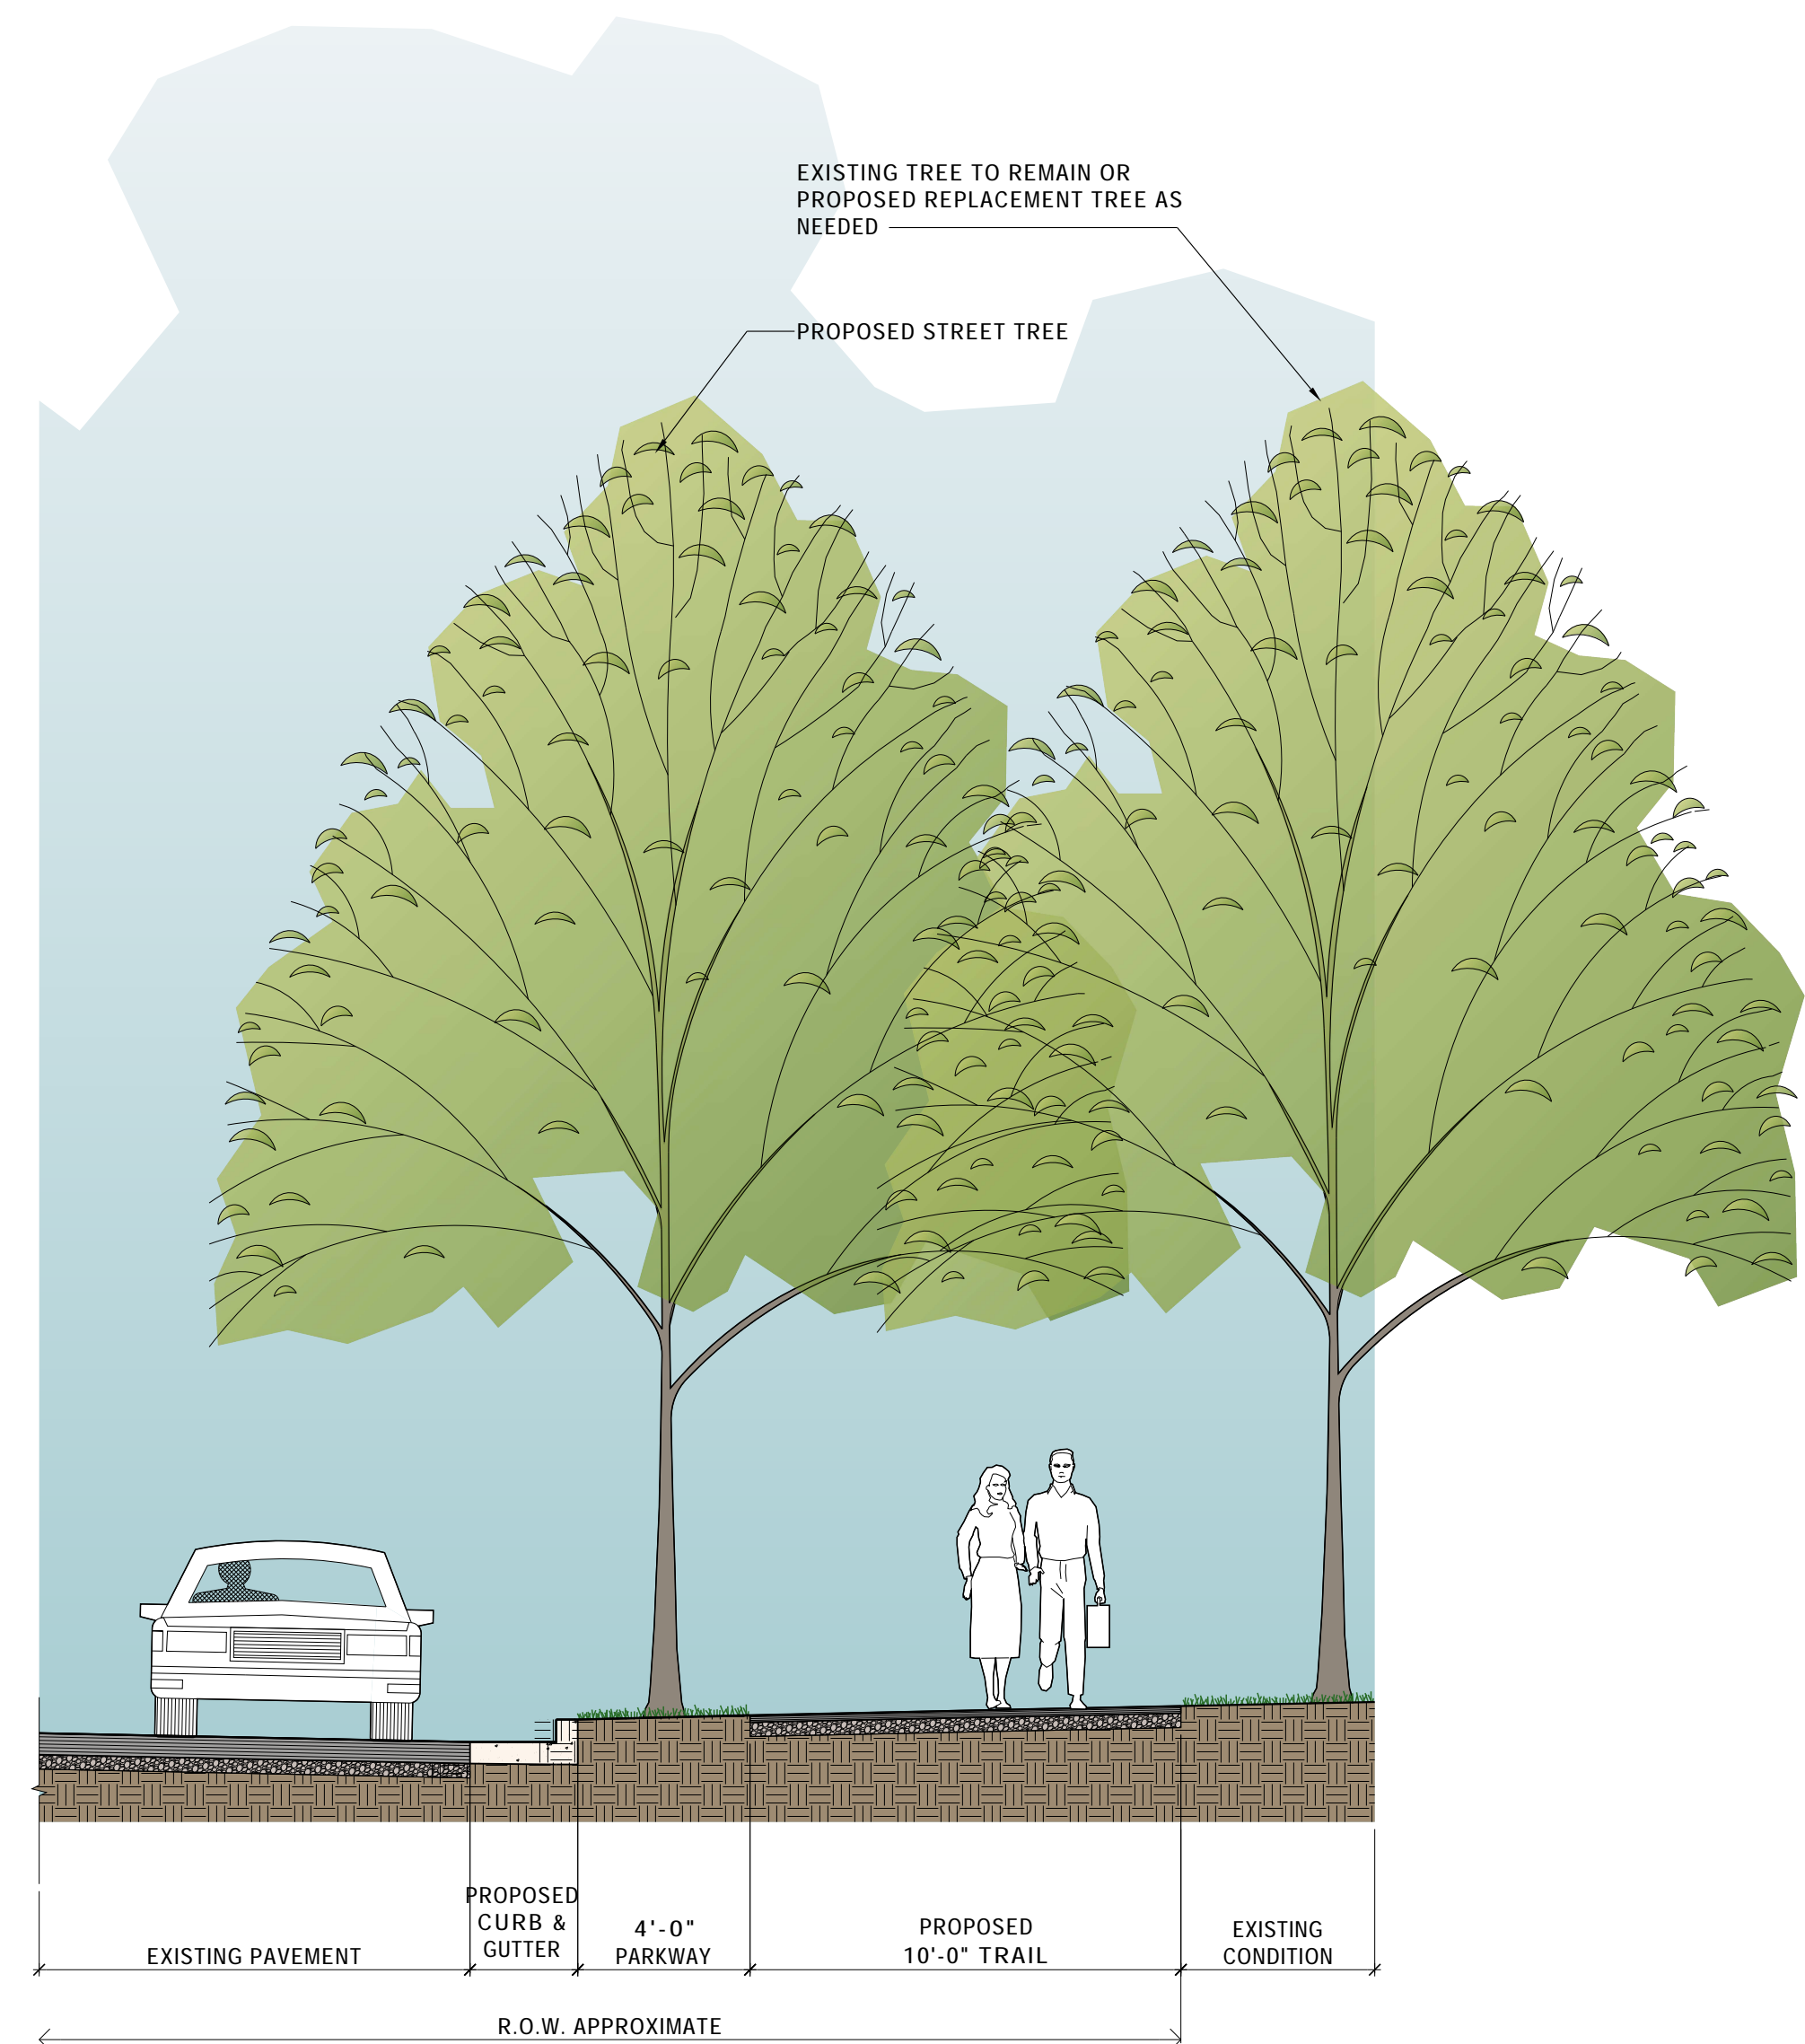

5 TYPICAL SIDE PATH WITH PARKWAY SECTION
SCALE: 1/4"=1'-0"
@ CRUZE
@ KENNER (OPP. HAND)
@ McCONNELL
@ OLIVE

04/29/2016



CORRIDOR SECTIONS - CORRIDOR F
FIRST CREEK GREENWAY TO KNOXVILLE BOTANICAL GARDENS
CITY OF KNOXVILLE



F2.3

SECTIONS