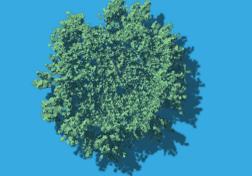



# FORT KID RENOVATION

## LEGEND

-  CIRCULATION
-  SANITARY EASEMENT
-  TOP OF SLOPE
-  PLAYGROUND BUILD ZONE
-  SLOPE
-  EXISTING TREES TO REMAIN

## PLAY ACTIVITIES

TELL A STORY . RUN . MAKE FRIENDS .  
**SLIDE . CLIMB TOWERS & PLATFORMS .**  
 IMAGINATION . PLAY TAG . JUMP . **SWING**  
**BALANCE . LAUGH . SIT & TALK . HAVE AN**  
 ADVENTURE . SMILE . DREAM . **HANG OUT**  
**WITH FRIENDS** DISCOVER . **EAT LUNCH .**  
 VOLUNTEER . LOOK OUT OVER THE CITY .  
**EXPLORE . TAKE RISKS . CRAWL .**  
 MAKE MEMORIES . **HIDE & SEEK .**

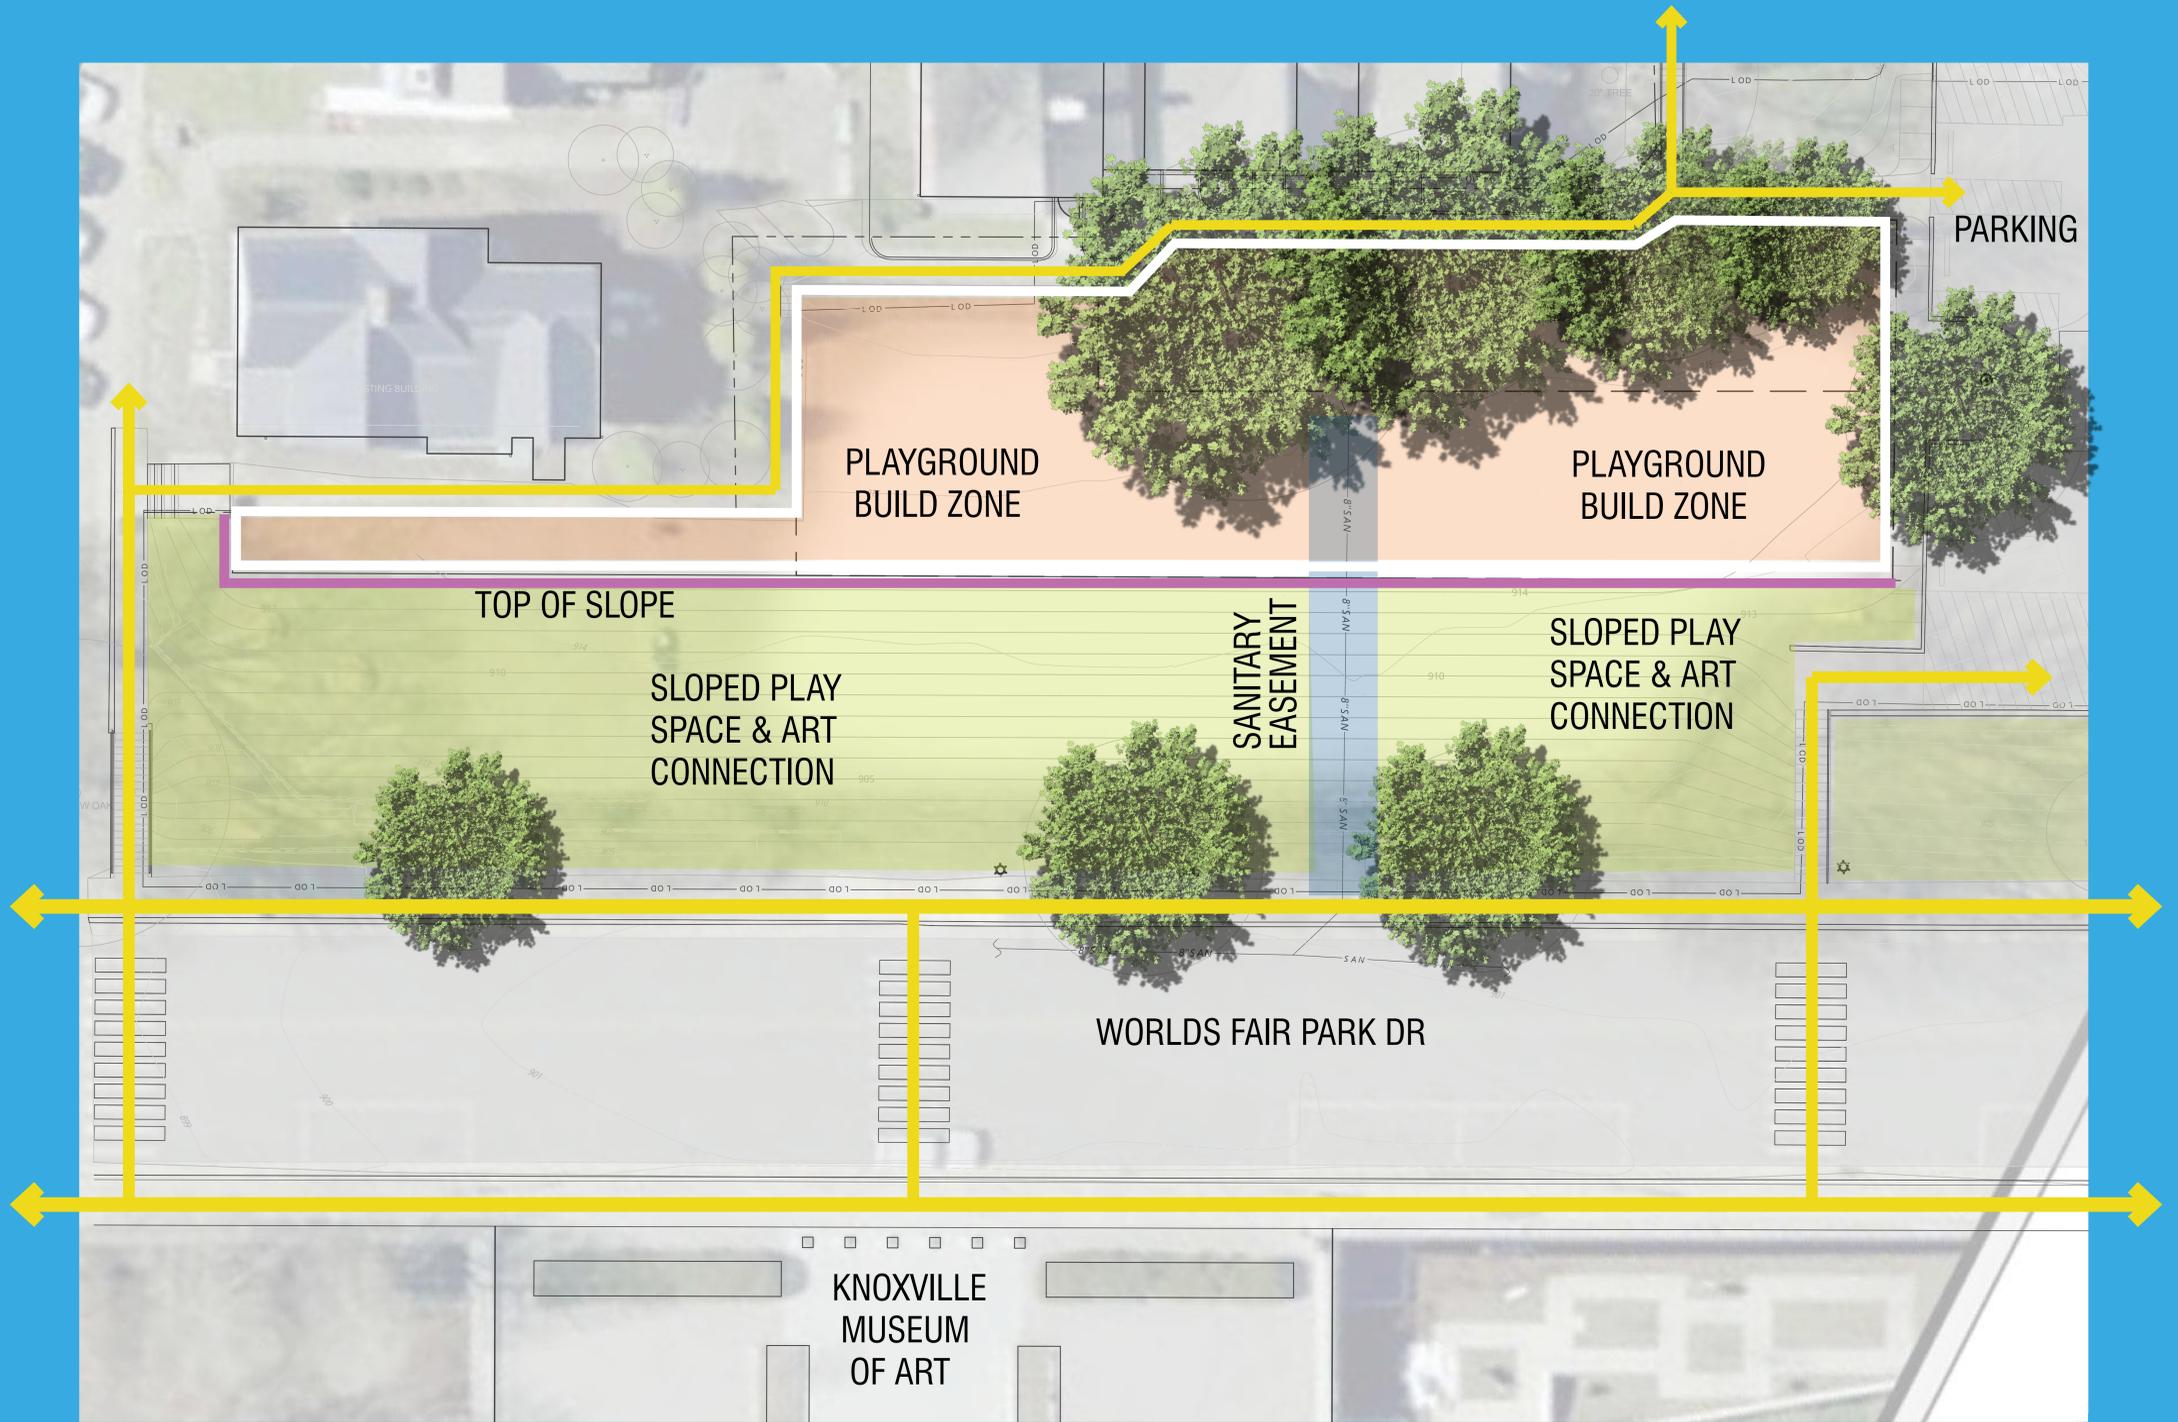

SCALE: 1" = 10'-0"

