


2 TRAIL SECTION @ PARKING LOT / DRIVEWAY
SCALE: 1/4"=1'-0"

* NOTE: REMOVE EXISTING SIDEWALK

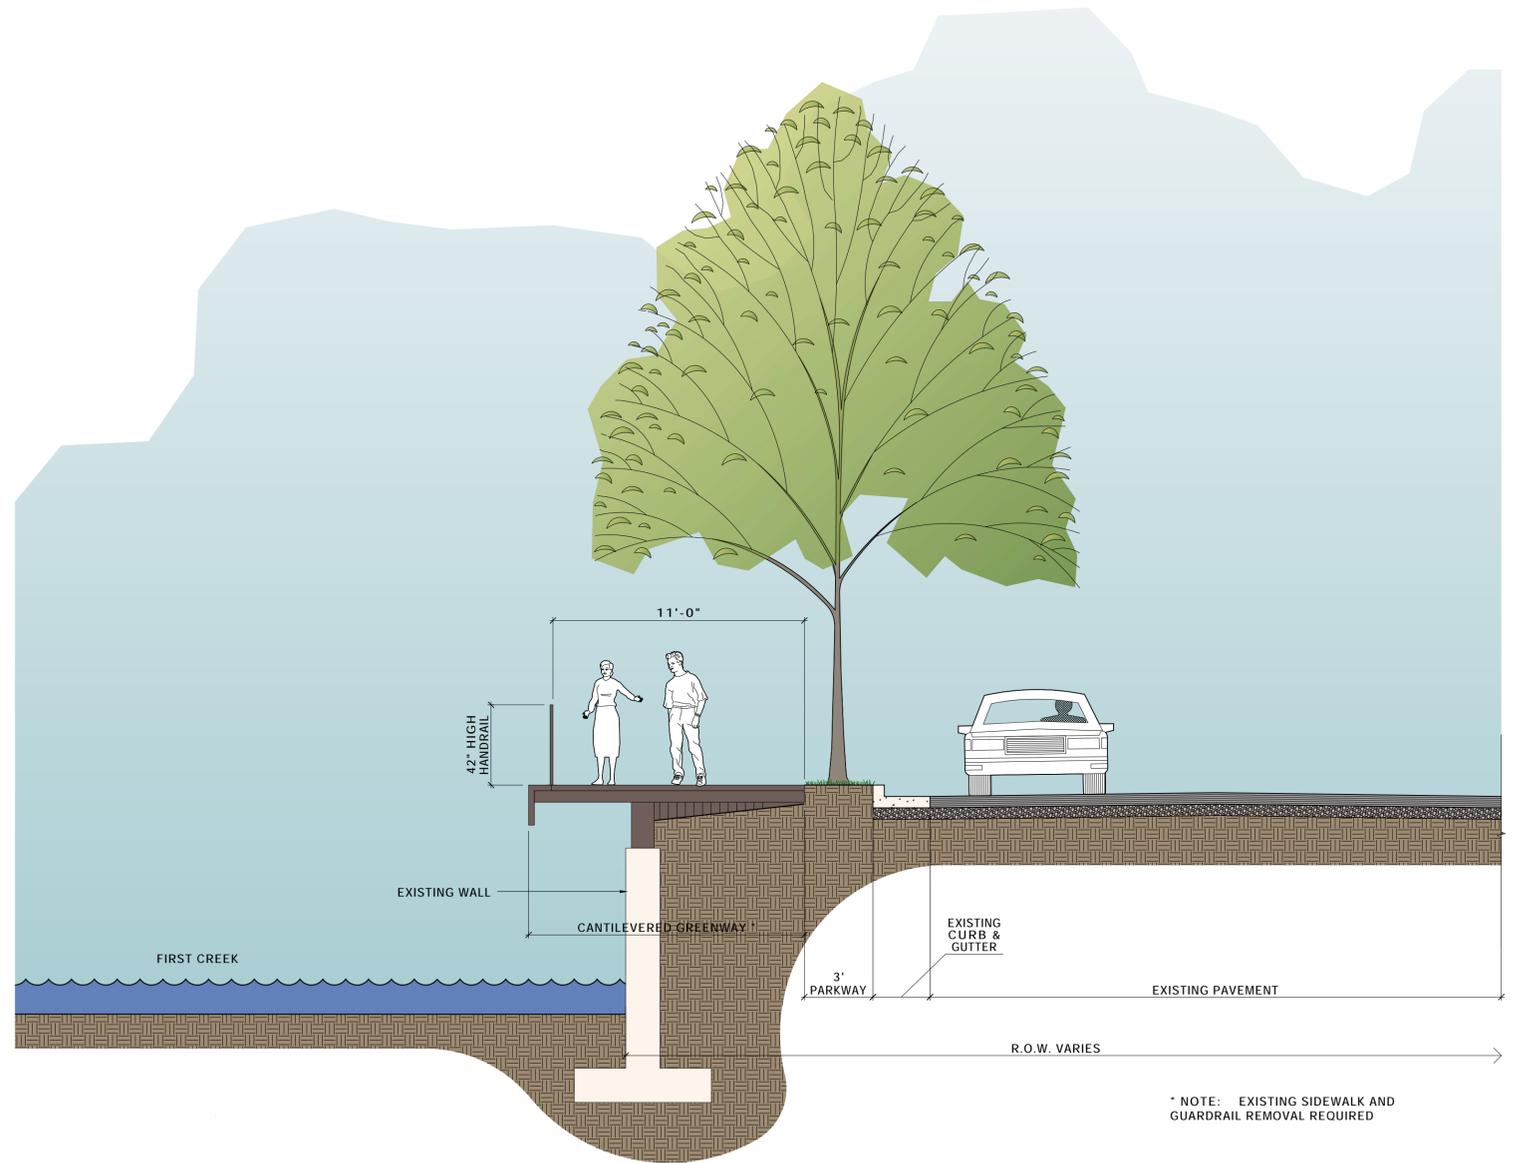

1 TYPICAL CANTILEVERED TRAIL SECTION
SCALE: 1/4"=1'-0"

* NOTE: EXISTING SIDEWALK AND GUARDRAIL REMOVAL REQUIRED

04/29/2016



CORRIDOR SECTIONS - CORRIDOR H
FIRST CREEK GREENWAY – FULTON HIGH SCHOOL TO FIRST CREEK GREENWAY
CITY OF KNOXVILLE



H2.1

SECTIONS