


2 TRAIL SECTION @ PARKING LOT
SCALE: 1/4"=1'-0"

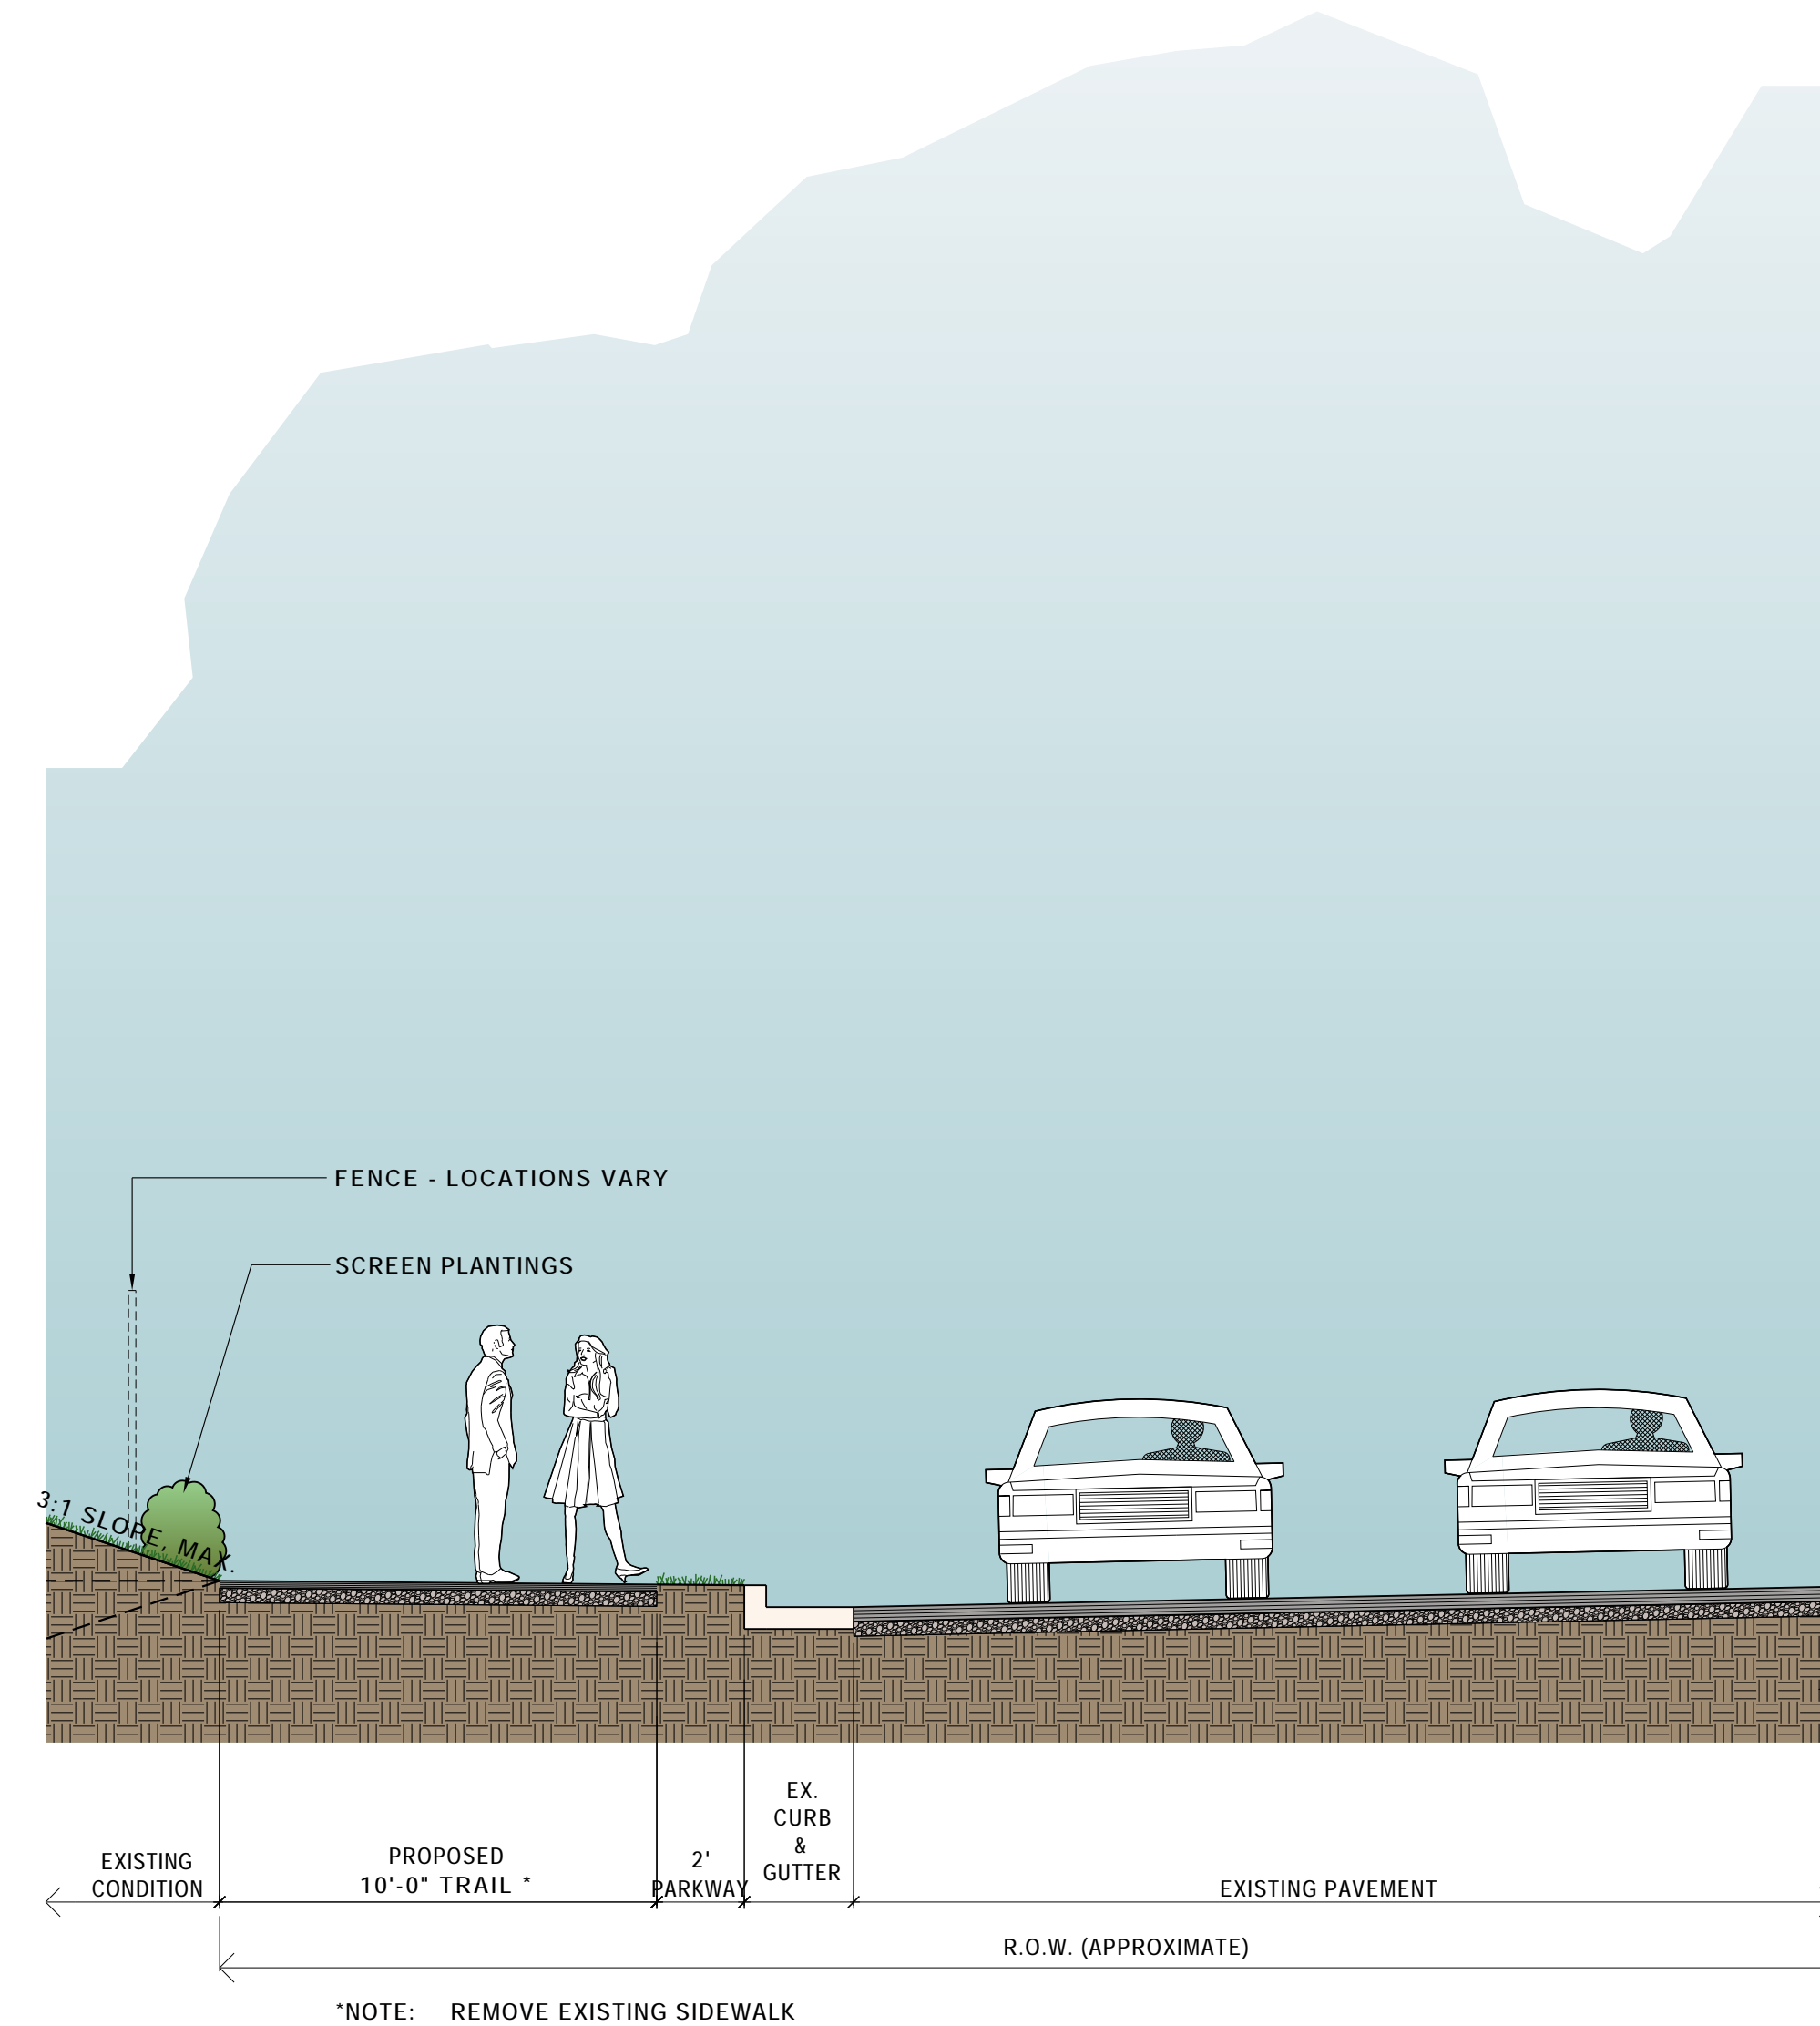

1 SOUTHBOUND TRAIL ALONG WASHINGTON PIKE
SCALE: 1/4"=1'-0"

04/29/2016



CORRIDOR SECTIONS - CORRIDOR M

NEW HARVEST PARK TO SPRING PLACE PARK

CITY OF KNOXVILLE



M2.1

SECTIONS