


4 GREENWAY BRIDGE AT LOVE CREEK
 SCALE: 1/4"=1'-0"
 (1) @ 50'
 (1) @ 100'

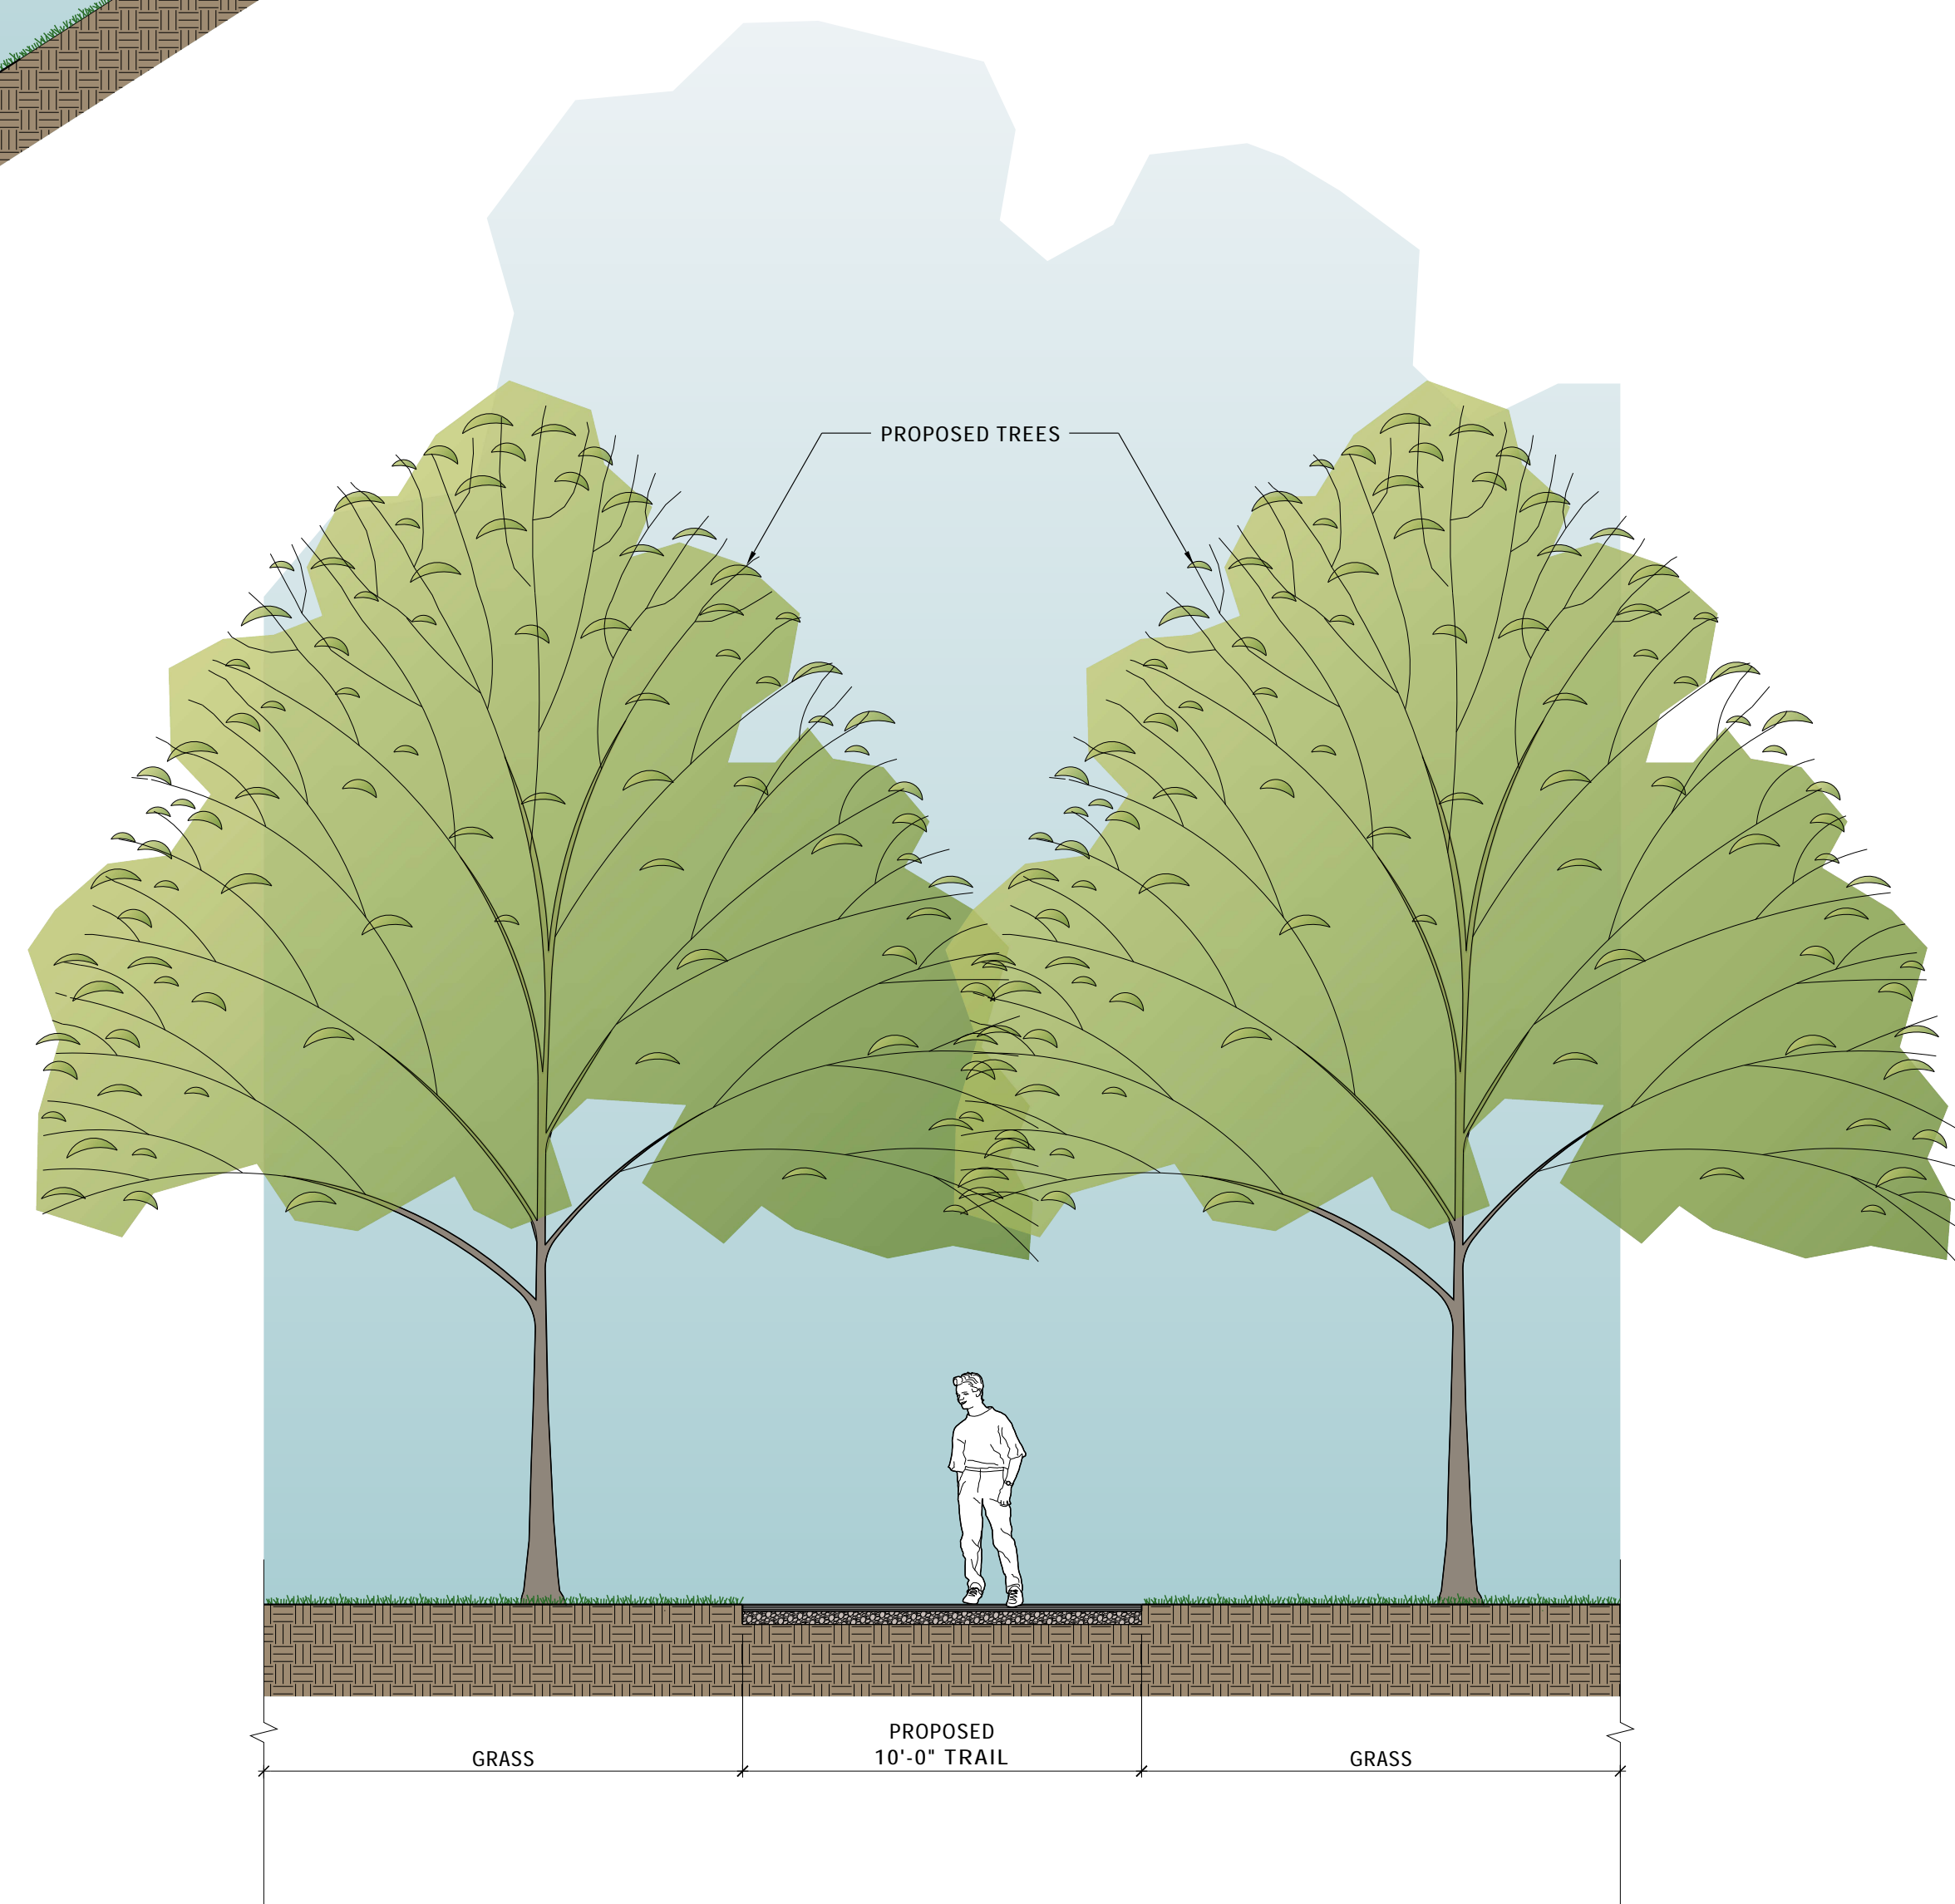

3 TYPICAL TRAIL ON GRADE
 SCALE: 1/4"=1'-0"

04/29/2016



CORRIDOR SECTIONS - CORRIDOR M
 NEW HARVEST PARK TO SPRING PLACE PARK
 CITY OF KNOXVILLE



M2.2

SECTIONS