


6 TRAIL ON SLOPE ALONG LOVE CREEK
SCALE: 1/4"=1'-0"



5 GREENWAY ALONG LOVE CREEK
SCALE: 1/4"=1'-0"

04/29/2016

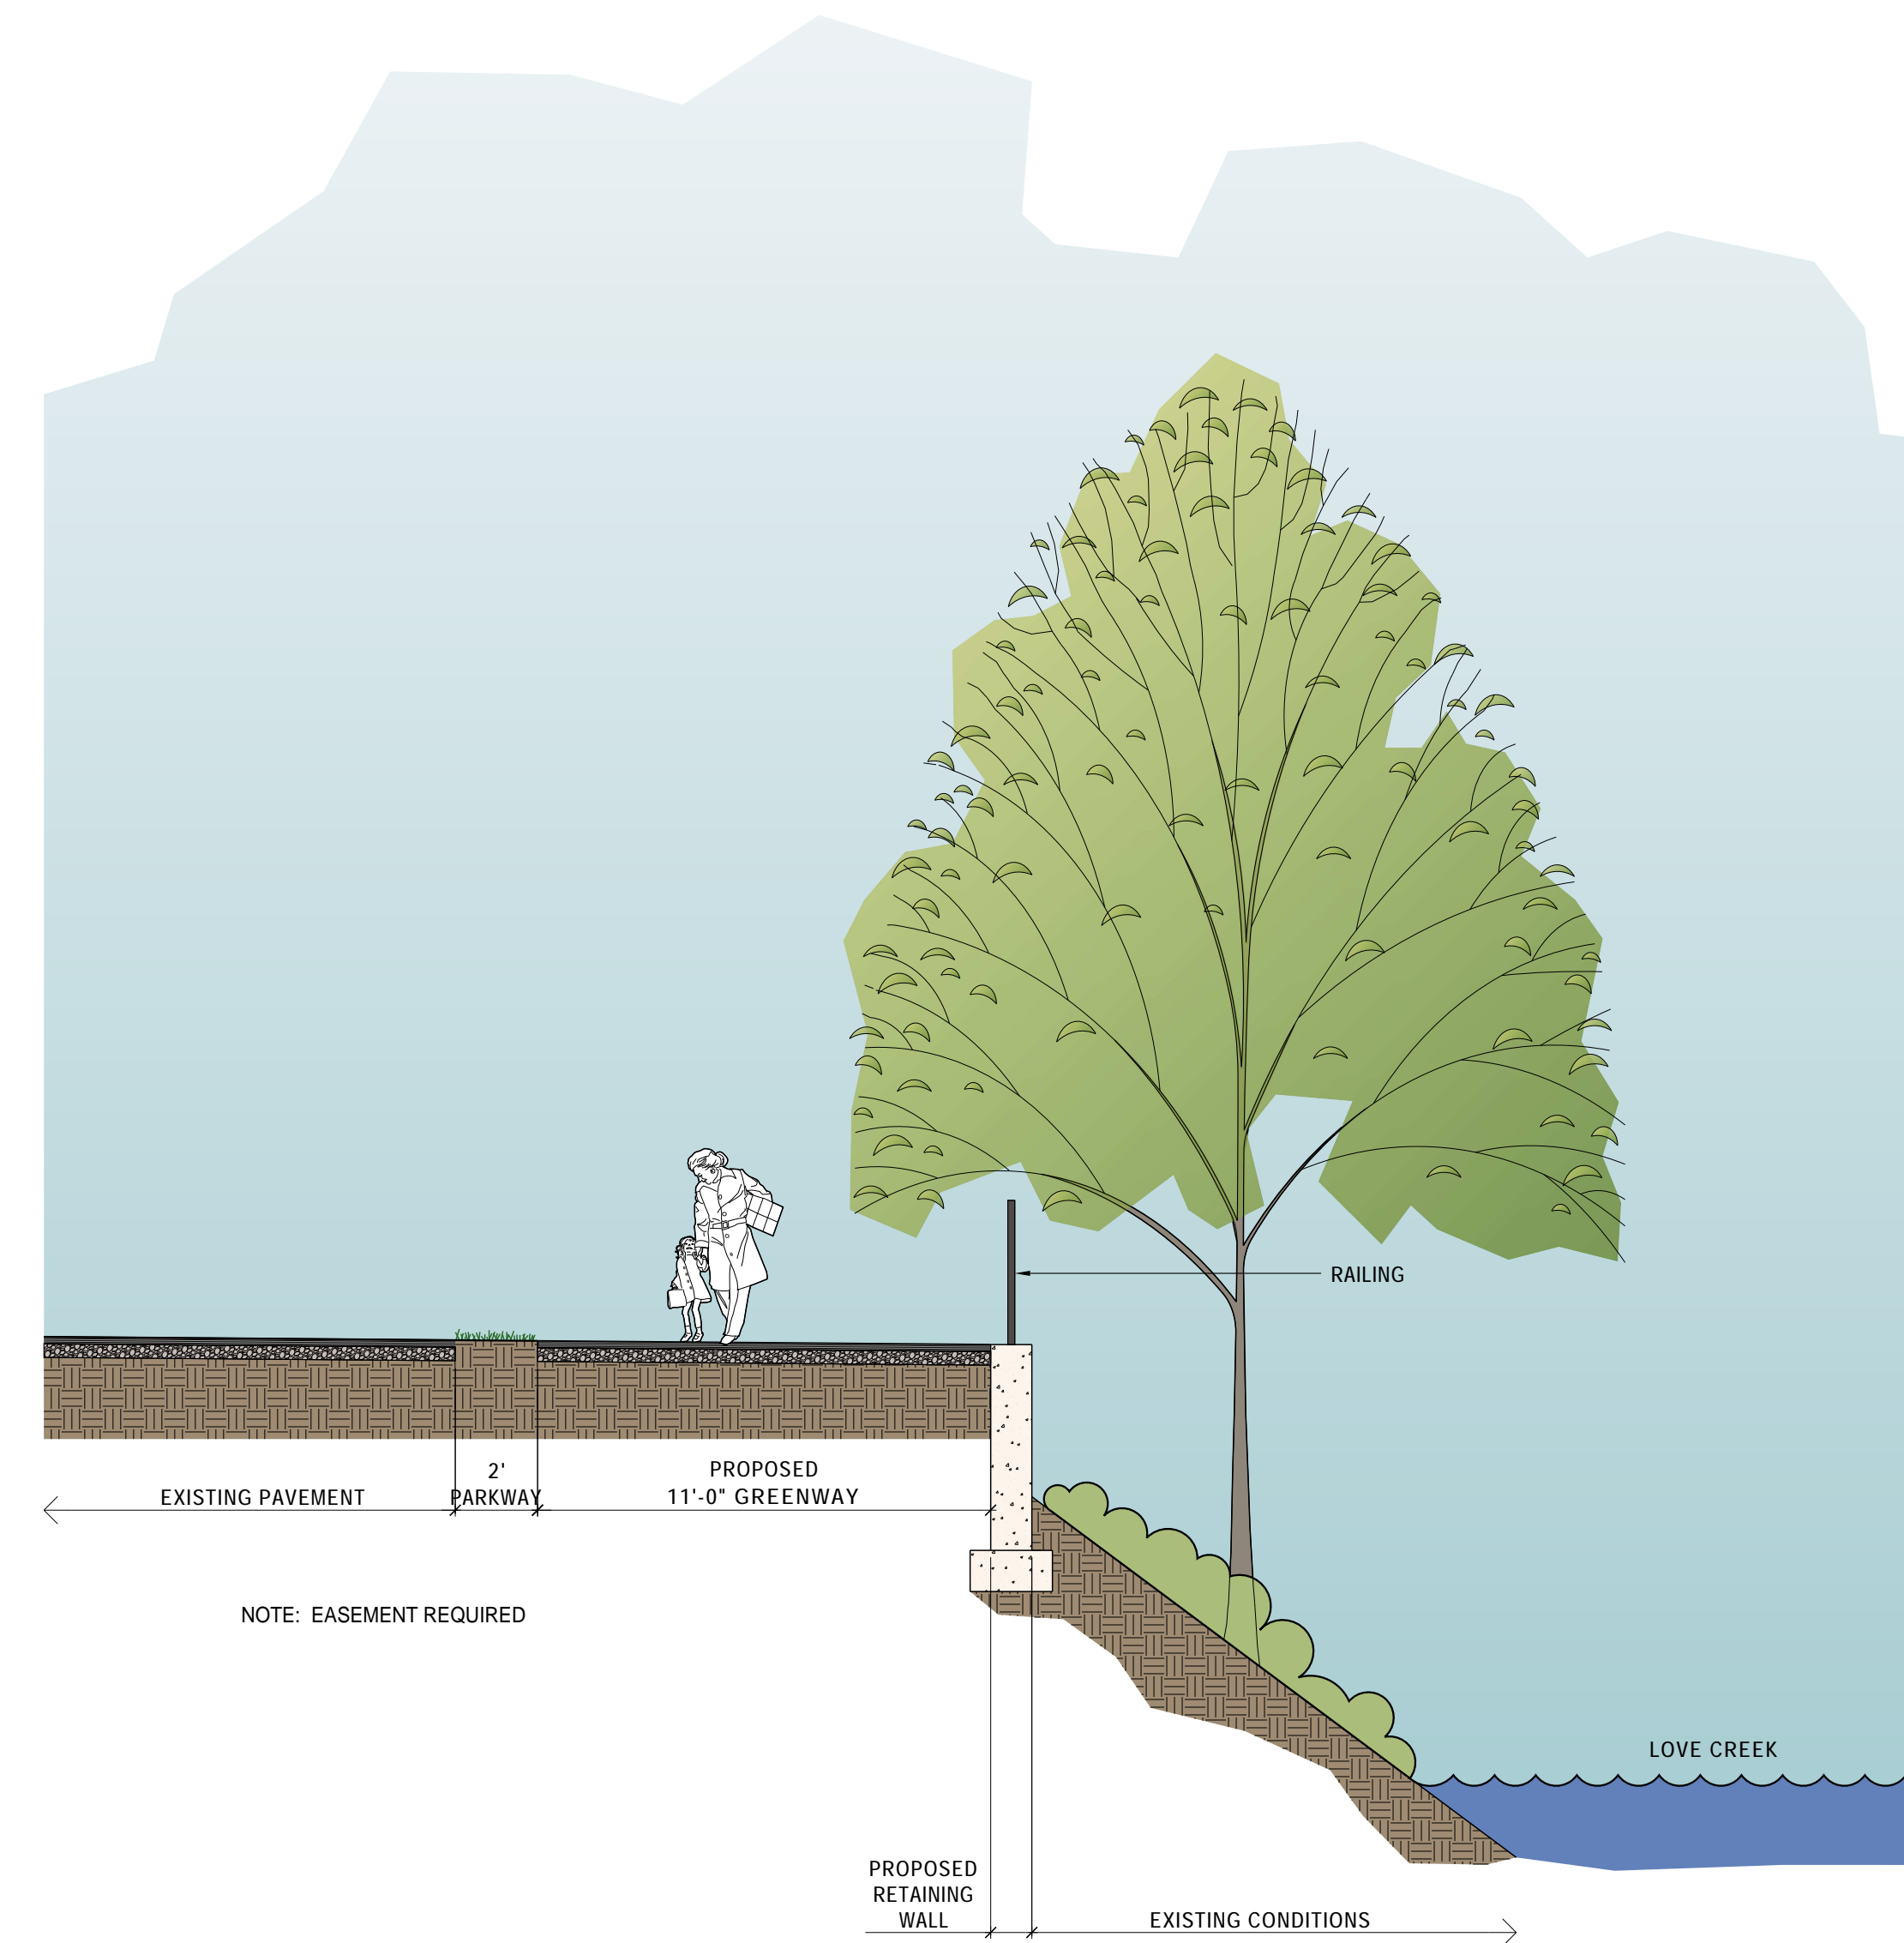

CORRIDOR SECTIONS - CORRIDOR M

NEW HARVEST PARK TO SPRING PLACE PARK

CITY OF KNOXVILLE



M2.3

SECTIONS