



KNOXVILLE
SOUTH WATERFRONT
PUBLIC IMPROVEMENTS

KNOXVILLE, TENNESSEE
 Lead Consultant
H. H. HARRIS & ASSOCIATES
 118 MADISON PIKE
 CAMBRIDGE, MA 02139
 617 552 0000
 617 552 0007
 HARRIS@HHA.COM

Massipain Overview/Urban Design
 Dean Koger, Senior Designer
 Cambridge, MA 02138
 Tel: 617 354 5315

Massipain Overview/Transportation
 Claring Jackson
 Orlando, FL 32801
 Tel: 407 843 6552

Marine Engineering
 Andrew A. Mohr, Senior, Sales 160
 Raleigh, NC 27609
 Tel: 919 781 4626

Lighting Design
 Luma Partners
 Cambridge, MA 02149
 Tel: 617 354 4502

Landscape Architecture
 Royal Fowler
 Knoxville, TN 37902
 Tel: 865 637 1100

Benfield Richards
 Knoxville, TN 37902
 Tel: 865 637 7009

Civil Engineers
 Cannon & Cannon
 Knoxville, TN 37922
 Tel: 865 670 8555

Wilbur Smith
 1100 Mason Street, Suite 200
 Knoxville, TN 37902
 Tel: 865 983 4300

NOT FOR CONSTRUCTION

00	Final SD package	06.04.06
01	Final SD package	12.21.07
02	In progress	11.13.07
03	In progress	10.23.07
04	In progress	09.24.07
05	In progress	07.23.07
06	In progress	07.17.07
07	In progress	06.12.07
Issue		Date

0 25 50 FT

JOB NO. HANSW 0701
 Scale
 Date 4 June 2008

Title
SCHEMATIC DESIGN
 PROJECTS 5, 6 & 7:
 HENLEY GATEWAY RIVERWALK
 KAYAK POLO AREA
 GAY STREET STAIR

Sheet No.
P5.L101

KNOXVILLE
SOUTH WATERFRONT
PUBLIC IMPROVEMENTS

KNOXVILLE, TENNESSEE

HEMPHILL ASSOCIATES

110 HENLEY STREET
KNOXVILLE, TN 37902
617.661.0070
617.661.0074
617.661.0075

Masterplan Overview/Urban Design
Chan Knight/Schwartz
6 Shady Street, 02138
Tel: 617.554.1315

Masterplan Overview/Transportation
Claring Jackson
East Pine Street
Tel: 607.443.6552

Master Engineering
Kurtis K. Nichol
1818 East Memorial Street, Suite 100
Tel: 615.791.4200

Lighting Design
Liam Paterson
84 Sherman Street
Tel: 617.554.4522

Landscape Architecture
Reed/Freder
625 Gay Street
Tel: 617.554.4522

Structural/Architectural
Brendan P. Richey
518 Union Avenue
Knoxville, TN 37902
Tel: 855.557.1559

Civil Engineers
Walter Smith
9724 Kingston Pike, Suite 110
Knoxville, TN 37922
Tel: 855.570.1555

Walter Smith
9724 Kingston Pike, Suite 200
Knoxville, TN 37921
Tel: 855.883.4300

NOT FOR CONSTRUCTION

02	Final SD package	06.04.08
03	Final SD package	11.17.07
04	In progress	03.23.07
05	In progress	10.23.07
04	In progress	10.02.07
03	In progress	08.04.07
02	In progress	07.23.07
01	In progress	07.17.07
01	In progress	06.12.07

EXISTING		PROPOSED	
---	WATER	---	WATER
---	STORM	---	STORM
---	GAS	---	GAS
---	POWER	---	POWER


UTILITY POLES	
○	PHONE
○	PH ATT
○	PH ATT
○	TV ATT
○	PH & TV
○	PH & TV
○	OTHER
○	OWNER
○	OWNER
○	OWNER

PROPOSED BORINGS	
○	LP
○	LAND
○	PIER

JOB NO. HANSW 0701
Scale 1"=50'
DATE 4 June 2008

SCHEMATIC DESIGN
EXISTING CONDITIONS
HENLEY GATEWAY RIVERWALK
SHOALS RIVERWALK
GAY STREET STAIR

P5.L102

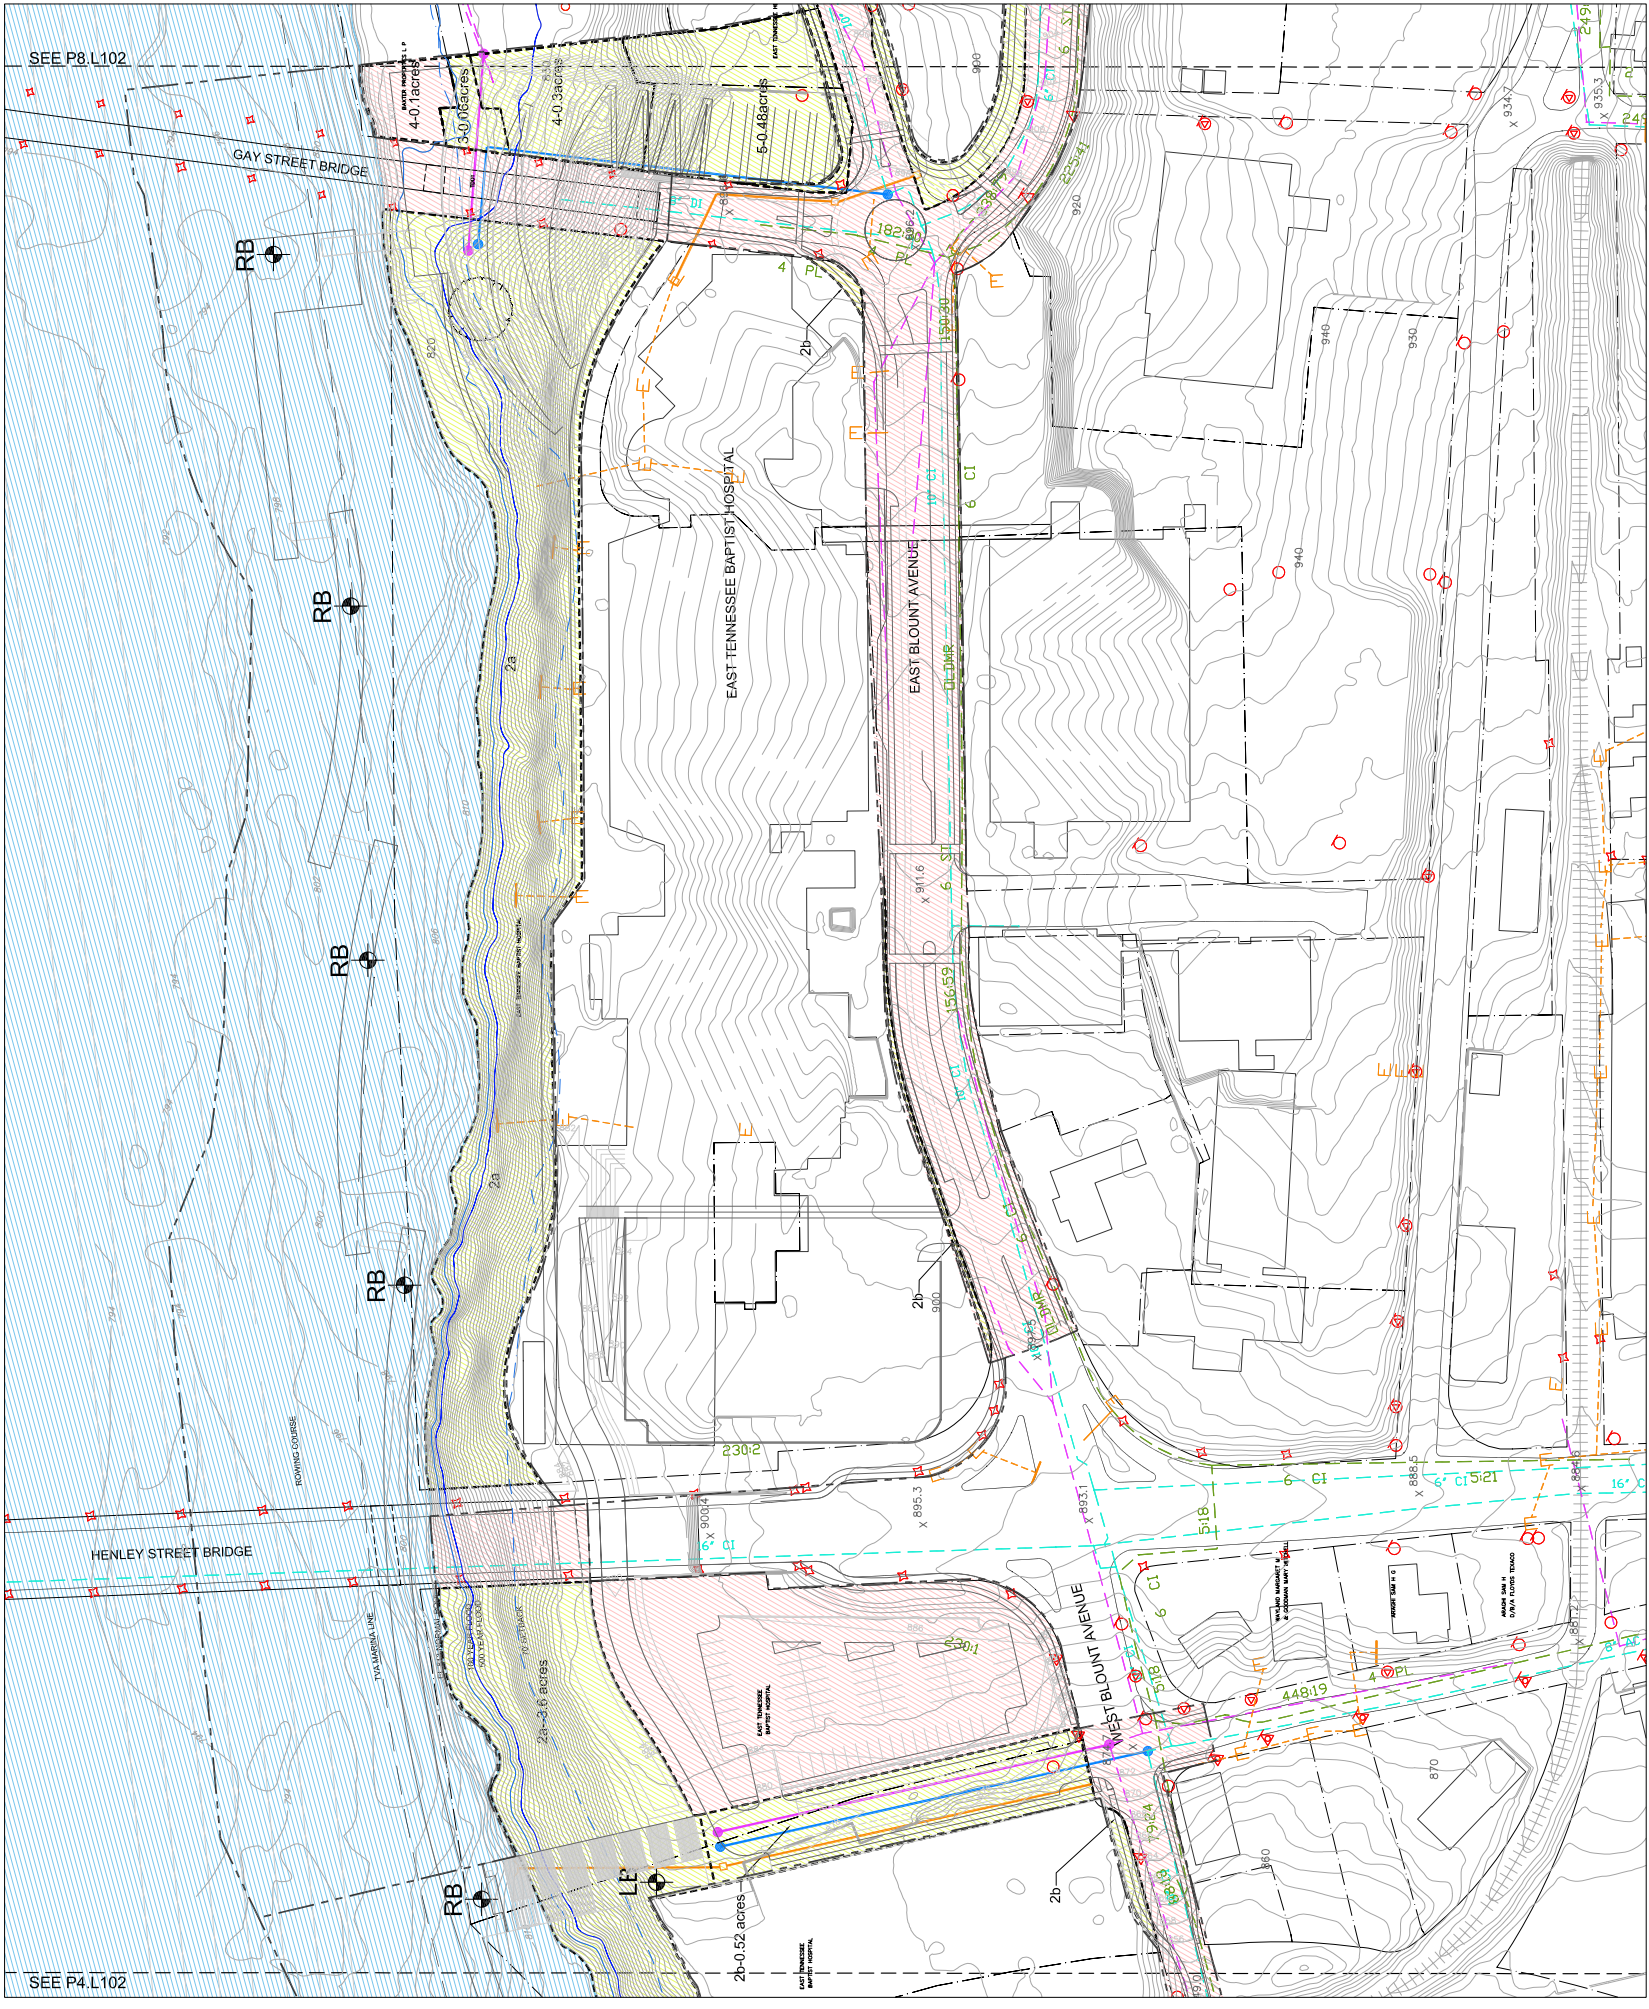

SEE P8.L102 (top left)
SEE P4.L102 (bottom left)

KNOXVILLE
SOUTH WATERFRONT
PUBLIC IMPROVEMENTS

KNOXVILLE, TENNESSEE
 Lead Consultant



H.A.S. ASSOCIATES
118 MADAME STREET
COLUMBIAN, TN 37619
TEL: 615.661.0244
HAS@HAS.COM

Masterplan Overview/Urban Design
 8 Shovel Street
 Cambridge, MA 02138
 Tel: 617.354.5015

Masterplan Overview/Transportation
 Gillingham Jackson
 Orlando, FL 32801
 Tel: 407.643.8552

Marine Engineering
 Madala & Nichol
 Raleigh, NC 27609
 Tel: 919.781.4626

Lighting Design
 Lamp Partners
 Cambridge, MA 02140
 Tel: 617.354.4502

Landscape Architecture
 Reef/Tower
 Knoxville, TN 37902
 Tel: 865.637.1100

Brenfield Richies
 510 Union Avenue
 Raleigh, NC 27602
 Tel: 865.637.7509

Civil Engineers
 Cannon & Cannon
 728 Raleigh Street
 Knoxville, TN 37902
 Tel: 865.670.8555

Wilbur Smith
 1100 Main Street Suite 200
 Knoxville, TN 37901
 Tel: 865.964.4300

NOT FOR CONSTRUCTION


ID	Task	Date
06	Final SD package	08.04.08
08	Final SD package	12.21.07
07	In Progress	11.13.07
06	In Progress	10.23.07
05	In Progress	10.02.07
04	In Progress	09.04.07
03	In Progress	07.23.07
02	In Progress	06.14.07
01	In Progress	05.12.07
	Issue	Date

0 10 20 feet
 JOB No. HANXSW 0791
 Scale 1" = 20'


Date 4 June 2008

SCHEMATIC DESIGN
PROPOSED SECTIONS

PROJECT 5:
 HENLEY GATEWAY RIVERWALK
 Sheet No. **P5.L301**

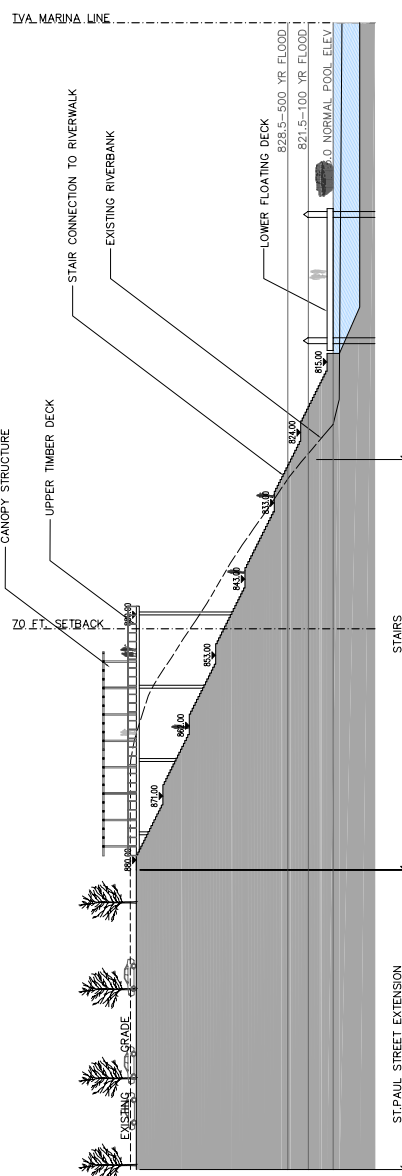

01 HENLEY GATEWAY STAIR & RIVERWALK
 SCALE: 1"=20'

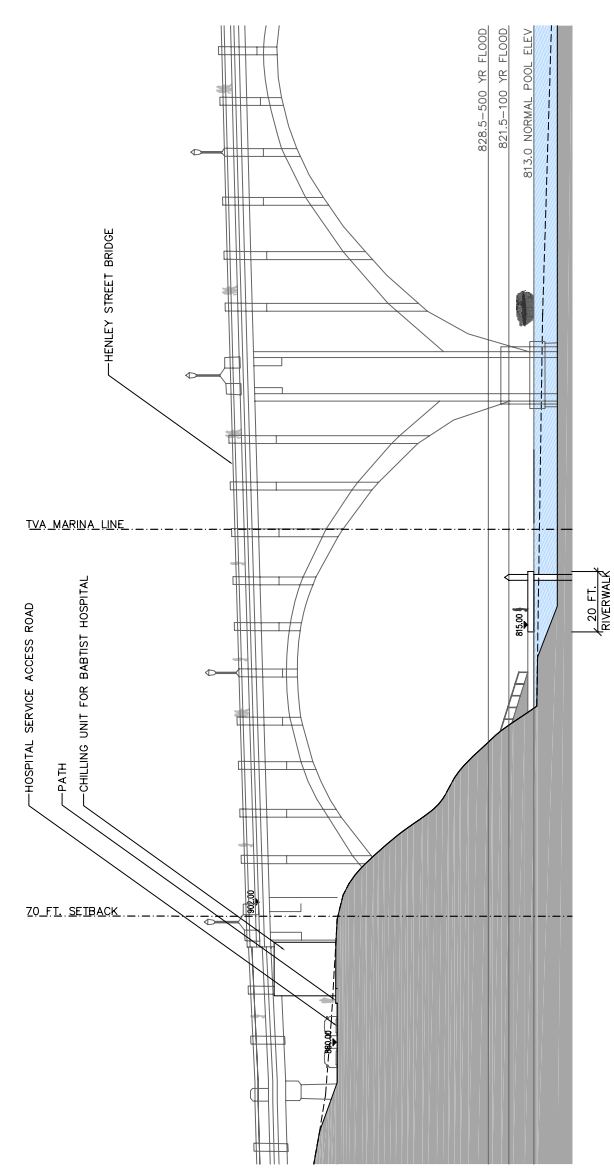

02 HENLEY STREET BRIDGE
 SCALE: 1"=20'

**KNOXVILLE
SOUTH WATERFRONT
PUBLIC IMPROVEMENTS**

KNOXVILLE, TENNESSEE
Lead Consultant



Masterplan Overview/Urban Design
8750 Apple Street
Cambridge, MA 02138
Tel: 617.354.5315

Masterplan Overview/Transportation
Gilling Jackson
Orlando, FL 32801
Tel: 407.843.6552

Marine Engineering
Moffatt & Nichol
Raleigh, NC 27609
Tel: 919.781.4626

Lighting Design
Lam Partners
Cambridge, MA 02140
Tel: 617.354.4532

Landscape Architecture
Rosa/Towler
Knoxville, TN 37902
Tel: 865.657.1100

Brenfield Richies
510 Union Avenue
Knoxville, TN 37902
Tel: 865.637.7009

Civil Engineers
Cannon & Cannon
924 Higgins Street
Knoxville, TN 37902
Tel: 865.670.8555

Willard Smith
1100 Marine Street, Suite 200
Knoxville, TN 37901
Tel: 865.563.4300


**NOT FOR
CONSTRUCTION**

No.	Field Description	Date
06	Final 50 package	08.04.08
05	Final 50 package	12.21.07
07	In progress	11.13.07
06	In progress	10.23.07
05	In progress	10.02.07
04	In progress	09.04.07
03	In progress	07.23.07
02	In progress	07.17.07
01	In progress	06.12.07

Issue Date

Scale: 1" = 20'
Date: 4 June 2008

PROJECT 6:
SHOALS RIVERWALK
Sheet No. P5.L302

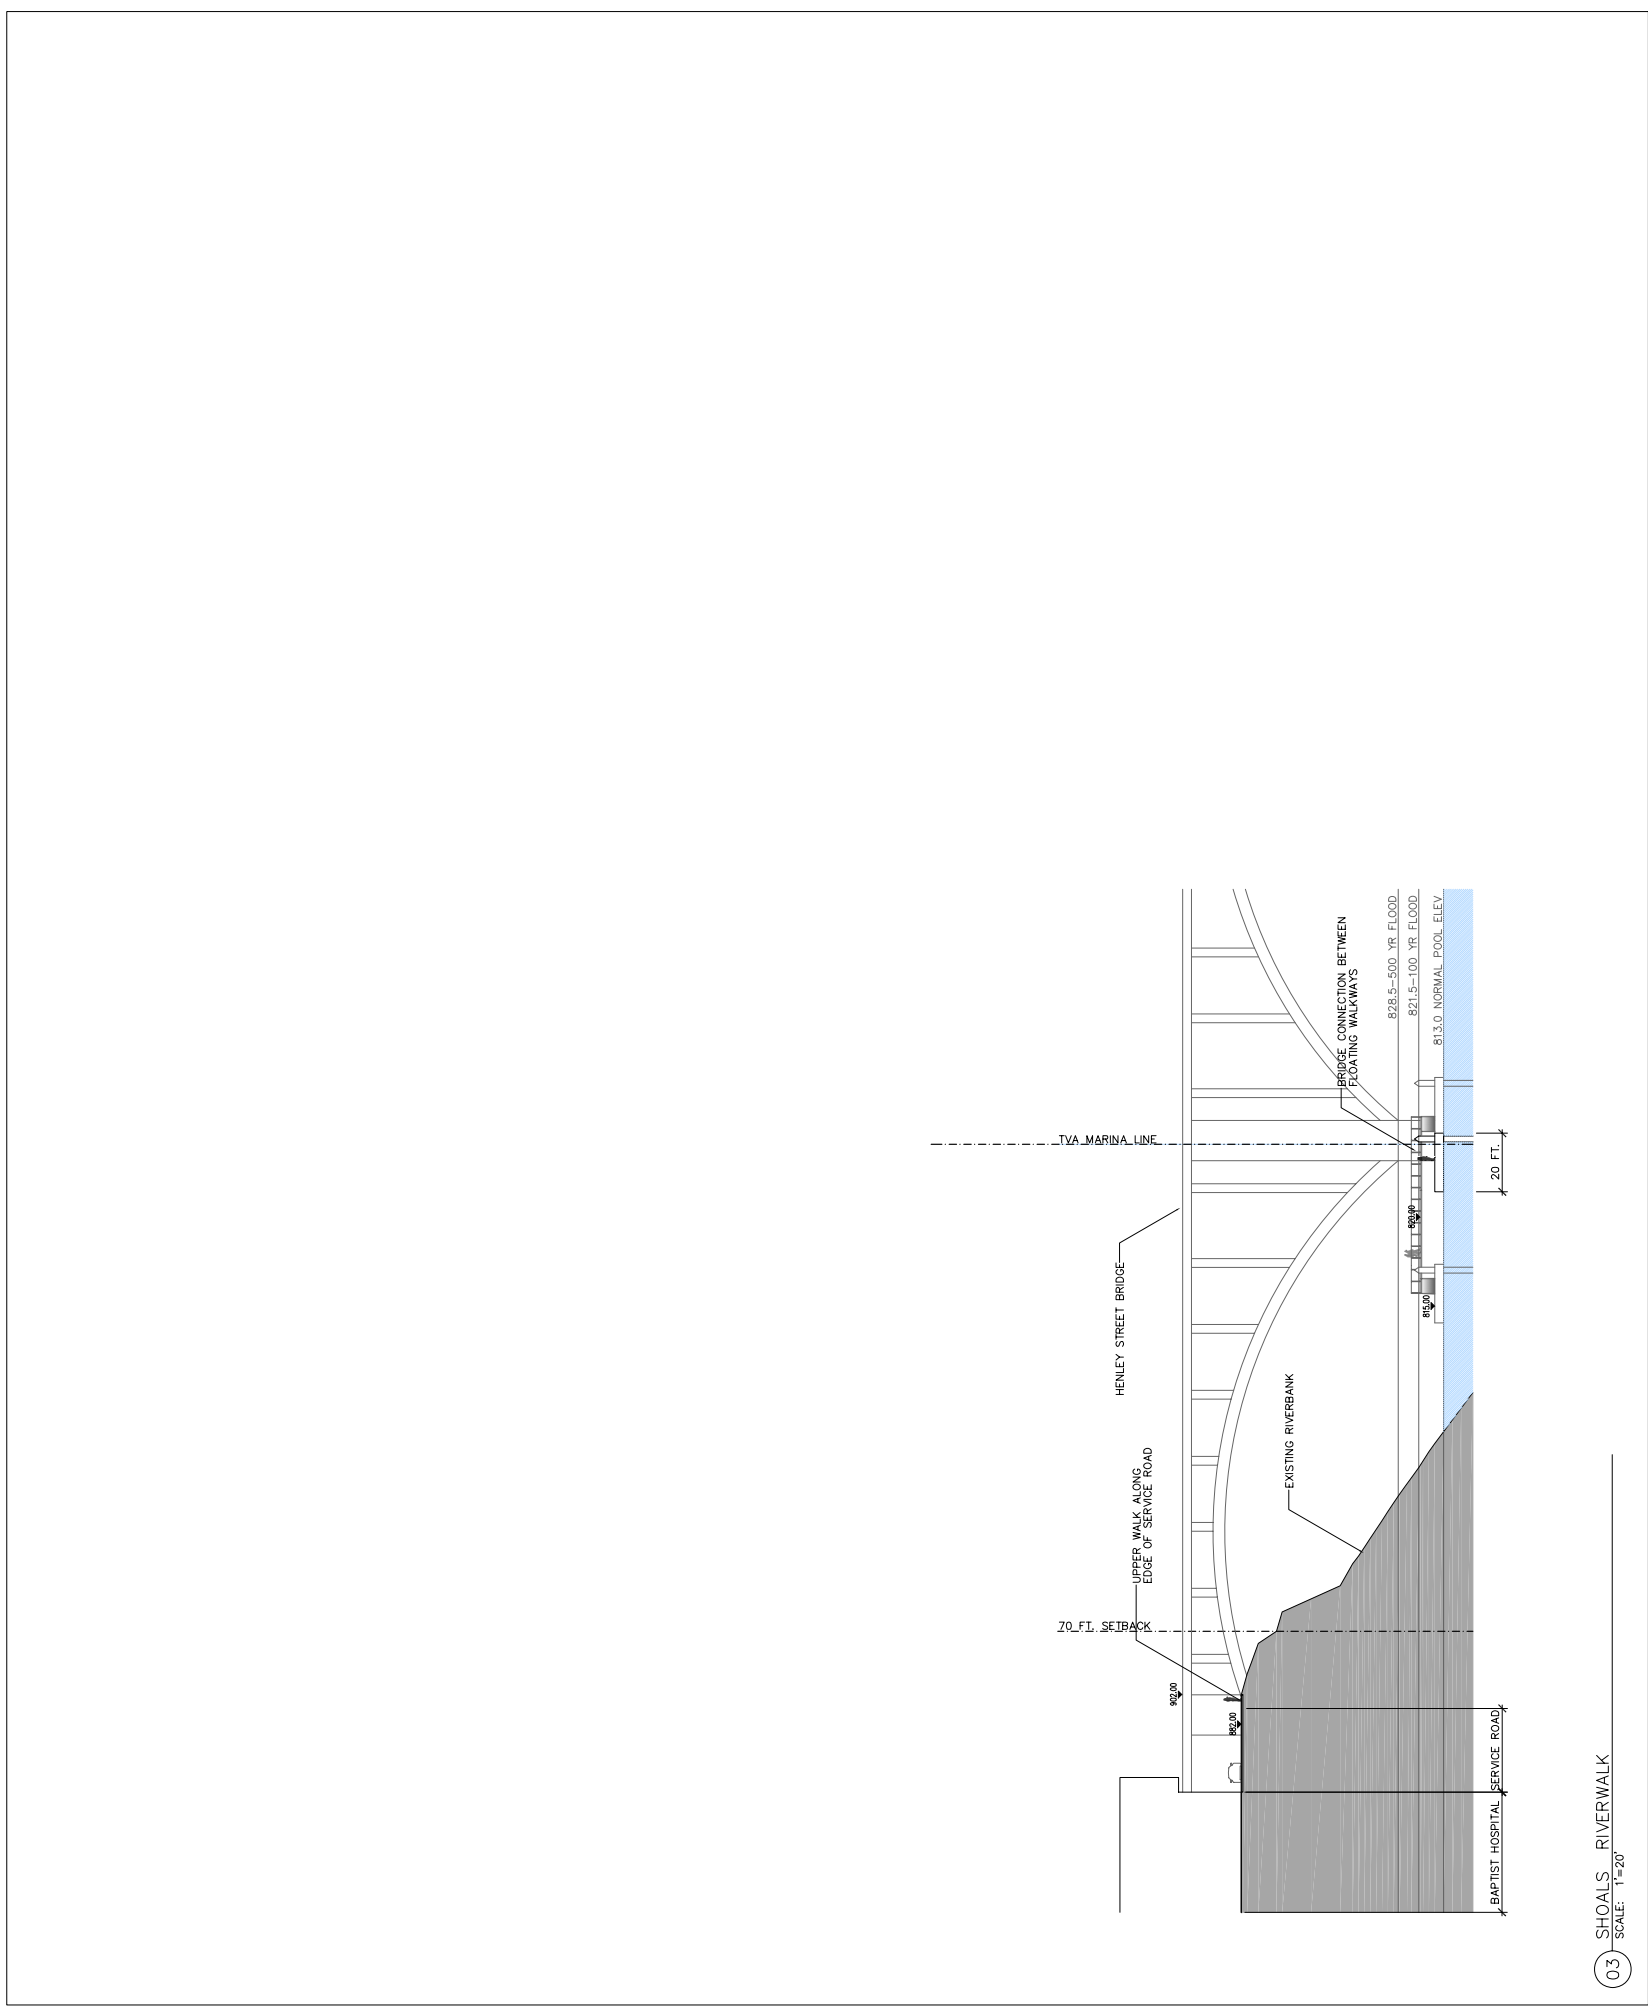

**KNOXVILLE
SOUTH WATERFRONT
PUBLIC IMPROVEMENTS**

KNOXVILLE, TENNESSEE
Lead Consultant

ASSOCIATES
18 MACDONALD STREET
CAMBRIDGE, MA 02139
TEL: 617.552.8200
WWW.HATCHASSOCIATES.COM

Massachusetts Overhaul/Urban Design
Sean Krueger-Szymanski
100 STATE STREET
CAMBRIDGE, MA 02138
TEL: 617.354.5315

Massachusetts Overhaul/Transportation
Gustavo Jackson
100 STATE STREET
CAMBRIDGE, MA 02138
TEL: 617.354.5315

Maniac Engineering
Moffatt & Nichol
100 STATE STREET, SUITE 160
RALEIGH, NC 27609
TEL: 407.843.8552

Lighting Design
Lum Partners
100 STATE STREET
CAMBRIDGE, MA 02138
TEL: 617.354.4502

Landscape Architecture
Ross/Towler
100 STATE STREET
CAMBRIDGE, MA 02138
TEL: 617.354.4502

Brenfield Richers
516 Union Avenue
KNOXVILLE, TN 37902
TEL: 865.637.1100

Civil Engineers
Cannon & Cannon
924 MILLINGTON ROAD, SUITE 110
KNOXVILLE, TN 37912
TEL: 865.670.8555

Wilbur Smith
1100 MAINES STREET, SUITE 200
KNOXVILLE, TN 37911
TEL: 865.594.3200

**NOT FOR
CONSTRUCTION**

06 Final CD package	08/04/08
08 Final CD package	12/21/07
07 In progress	11/13/07
06 In progress	10/23/07
05 In progress	10/02/07
04 In progress	09/04/07
03 In progress	07/23/07
02 In progress	06/15/07
01 In progress	05/12/07
Issue	Date

Scale: 1"=20'
JOB No.: HANXSW 0793

Date: 4 June 2008

**SCHEMATIC DESIGN
PROPOSED SECTIONS**

PROJECT 7: GAY STREET STAIR

Sheet No. P5.L303



04 SHOALS OVERLOOK
SCALE: 1"=20'

05 GAY STREET STAIR & RAMP
SCALE: 1"=20'