


LEGEND

- PROPERTY LINE
- EXISTING TRAIL
- PROPOSED TRAIL
- RECOMMENDED CONNECTION BY OTHERS
- PROPOSED TRAIL BY OTHERS
- PROPOSED FLOODWAY LINE PER FEMA
- 100 YEAR FLOODPLAIN LINE PER FEMA
- 500 YEAR FLOODPLAIN LINE PER FEMA
- CREEKS & TRIBUTARIES
- HEALTH/HOSPITAL
- INSTITUTIONAL
- SCHOOL
- CHURCH
- PARKS/OPEN SPACE
- PROPOSED PEDESTRIAN CROSSING IMPROVEMENTS
- PROPOSED TRAILHEAD
- PROPOSED ACCESS/PARKING
- RAILROAD CROSSING IMPROVEMENTS
- NORTH ARROW

0 100 200 300
1" = 200'

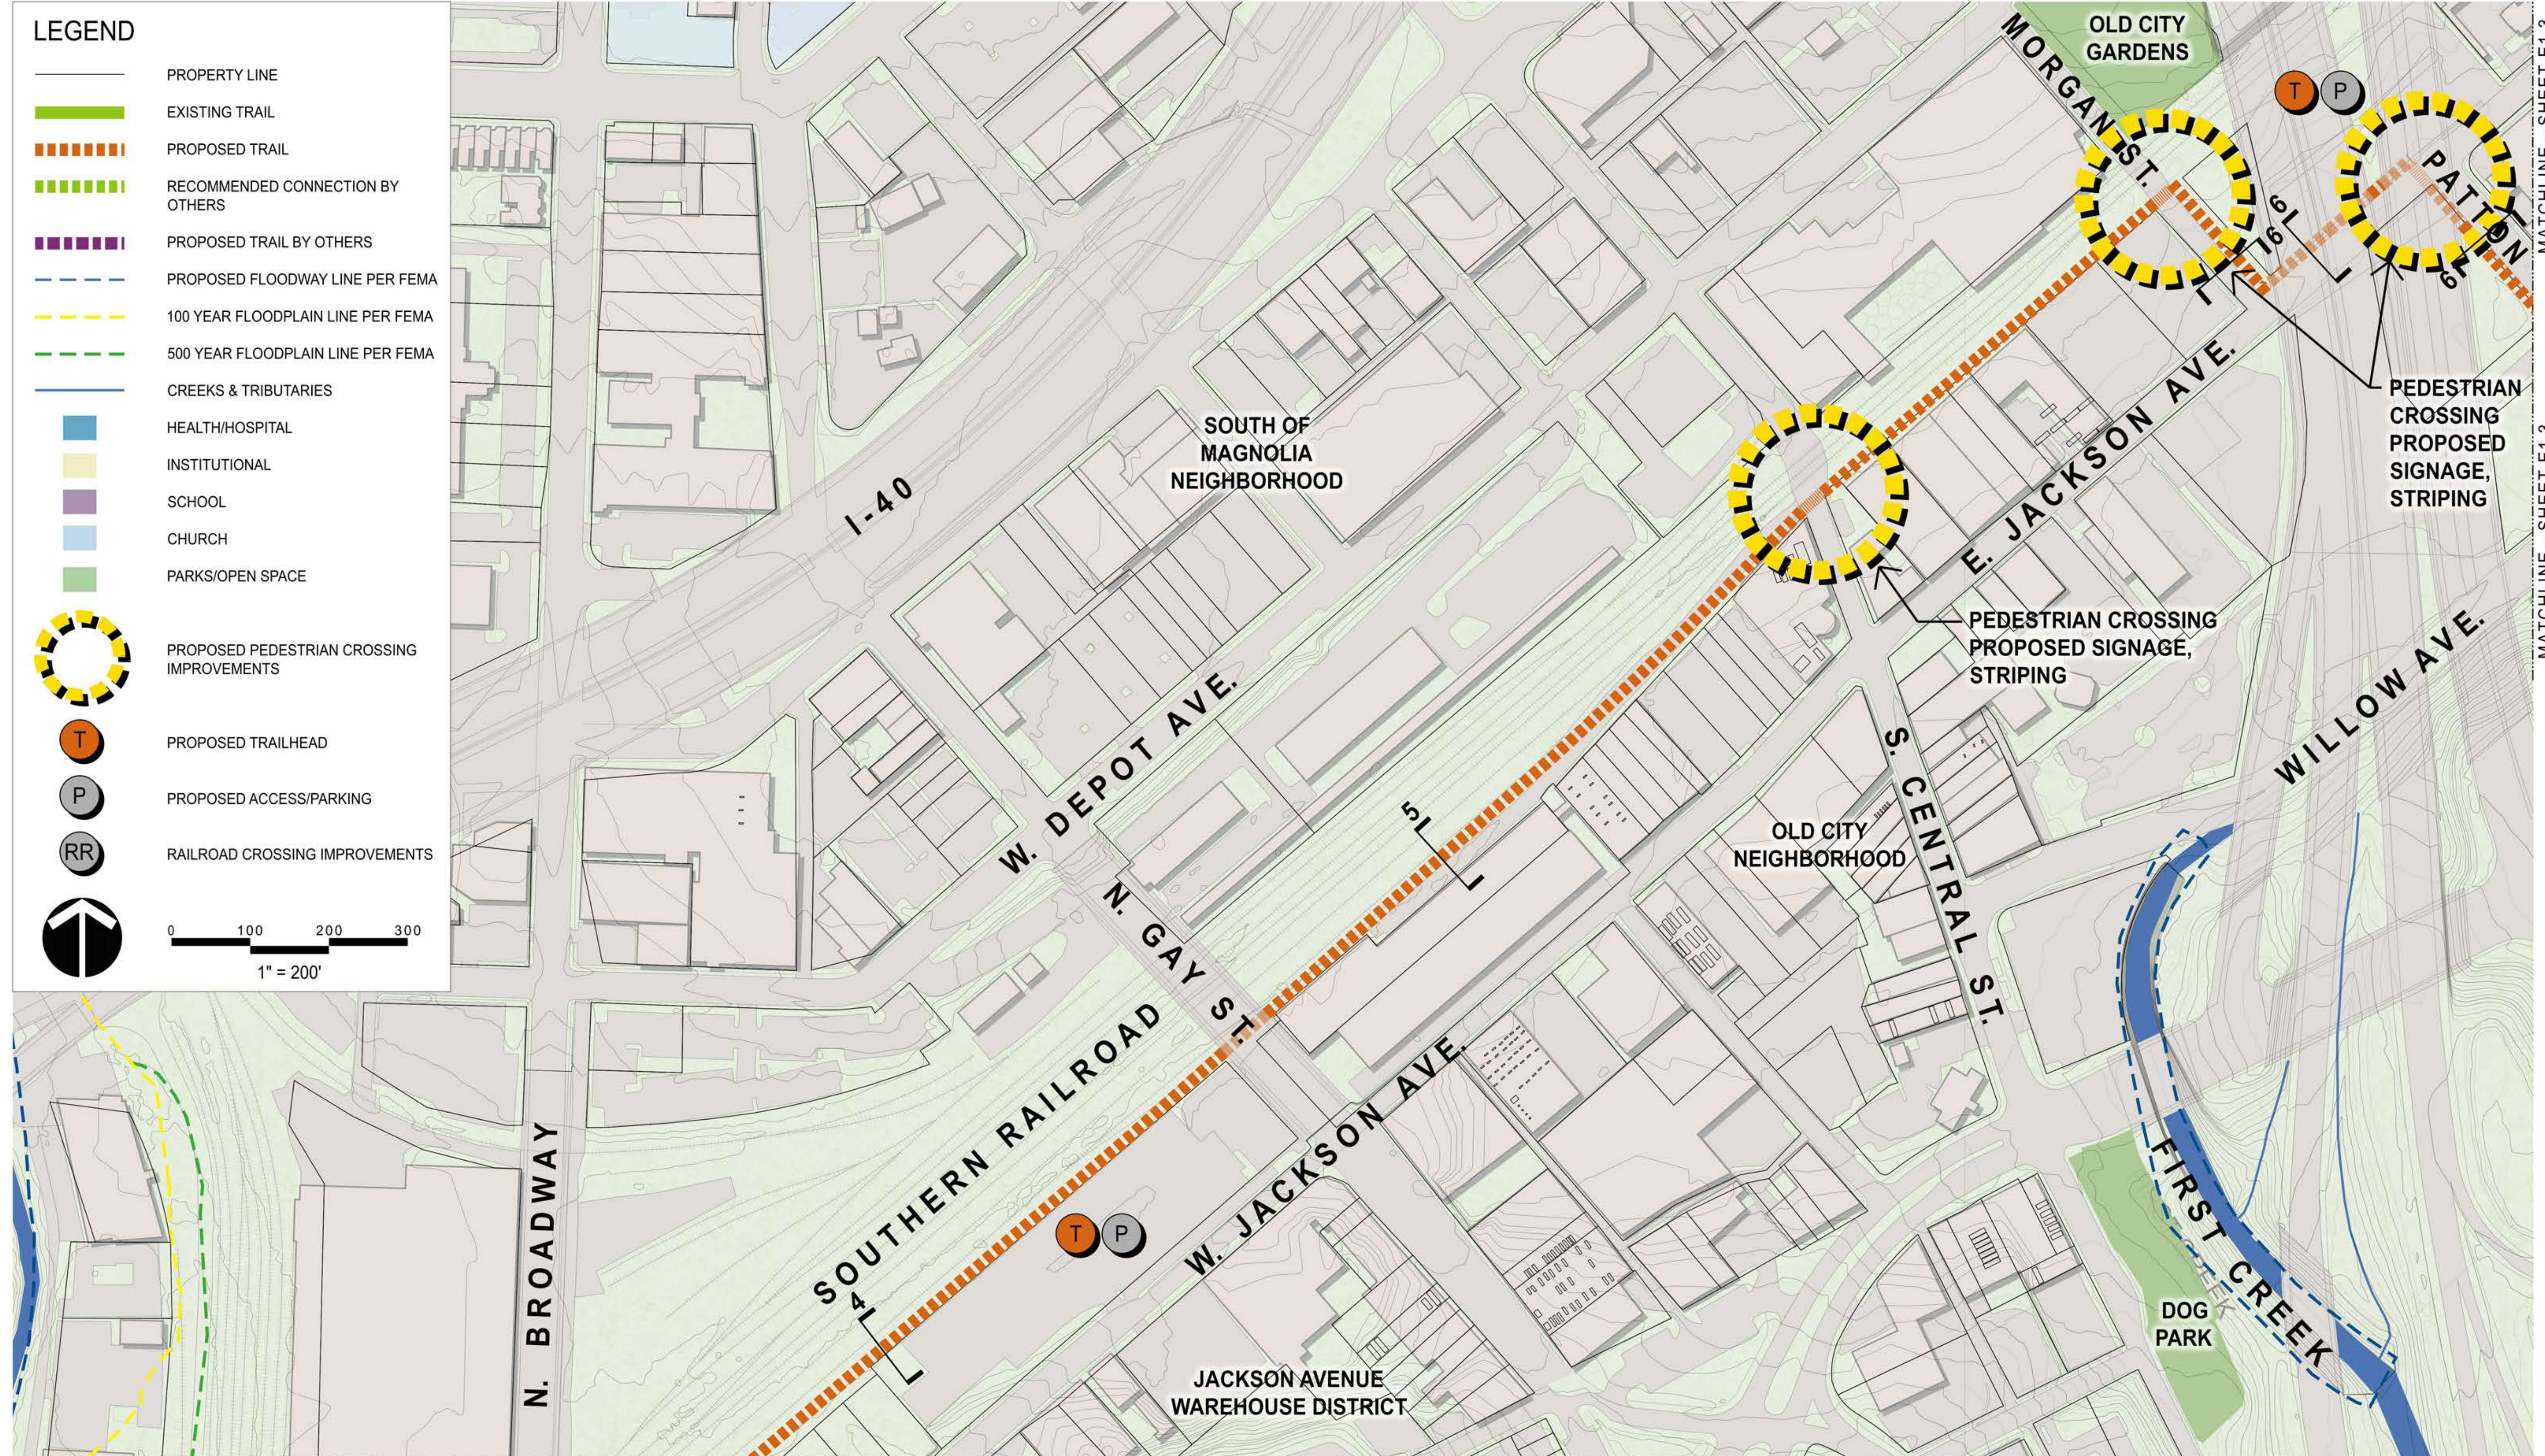

MATCHLINE - SHEET E1.1

MATCHLINE - SHEET E1.1

04/29/2016



CORRIDOR PLAN - CORRIDOR E
SECOND CREEK GREENWAY TO FIRST CREEK GREENWAY
CITY OF KNOXVILLE

ROSS/FOWLER LANDSCAPE ARCHITECTURE
 CANNON & CANNON INC. CONSULTING ENGINEERS - FIELD SURVEYORS
 S&ME



E1.2
 CORRIDOR PLAN