



LEGEND

- PROPERTY LINE
 - EXISTING TRAIL
 - PROPOSED TRAIL
 - RECOMMENDED CONNECTION BY OTHERS
 - PROPOSED TRAIL BY OTHERS
 - PROPOSED FLOODWAY LINE PER FEMA
 - 100 YEAR FLOODPLAIN LINE PER FEMA
 - 500 YEAR FLOODPLAIN LINE PER FEMA
 - CREEKS & TRIBUTARIES
 - HEALTH/HOSPITAL
 - INSTITUTIONAL
 - SCHOOL
 - CHURCH
 - PARKS/OPEN SPACE
 - PROPOSED PEDESTRIAN CROSSING IMPROVEMENTS
 - PROPOSED TRAILHEAD
 - PROPOSED ACCESS/PARKING
 - RAILROAD CROSSING IMPROVEMENTS
 -
- 0 100 200 300
1" = 200'

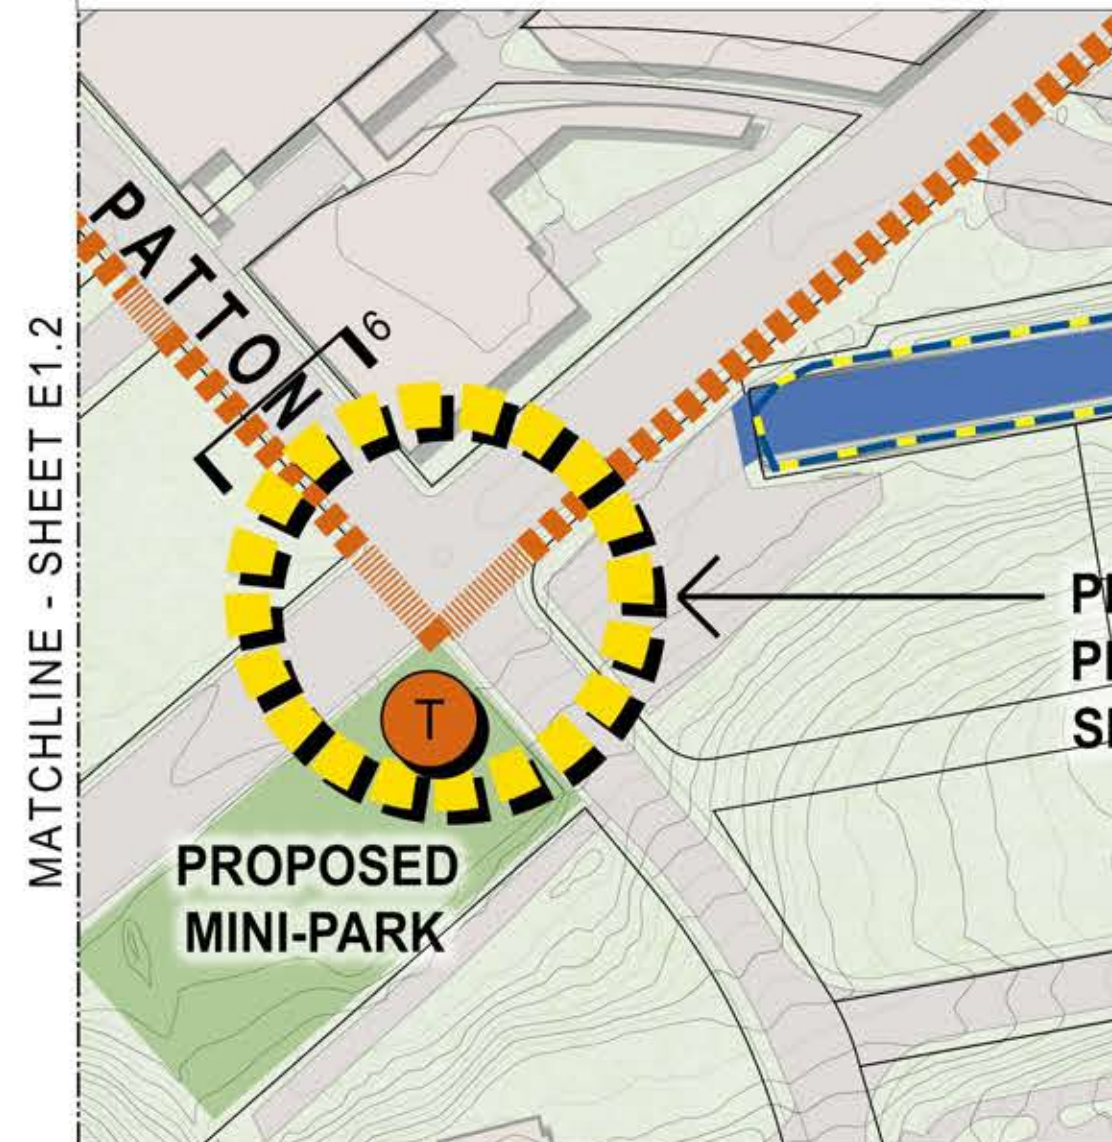

04/29/2016

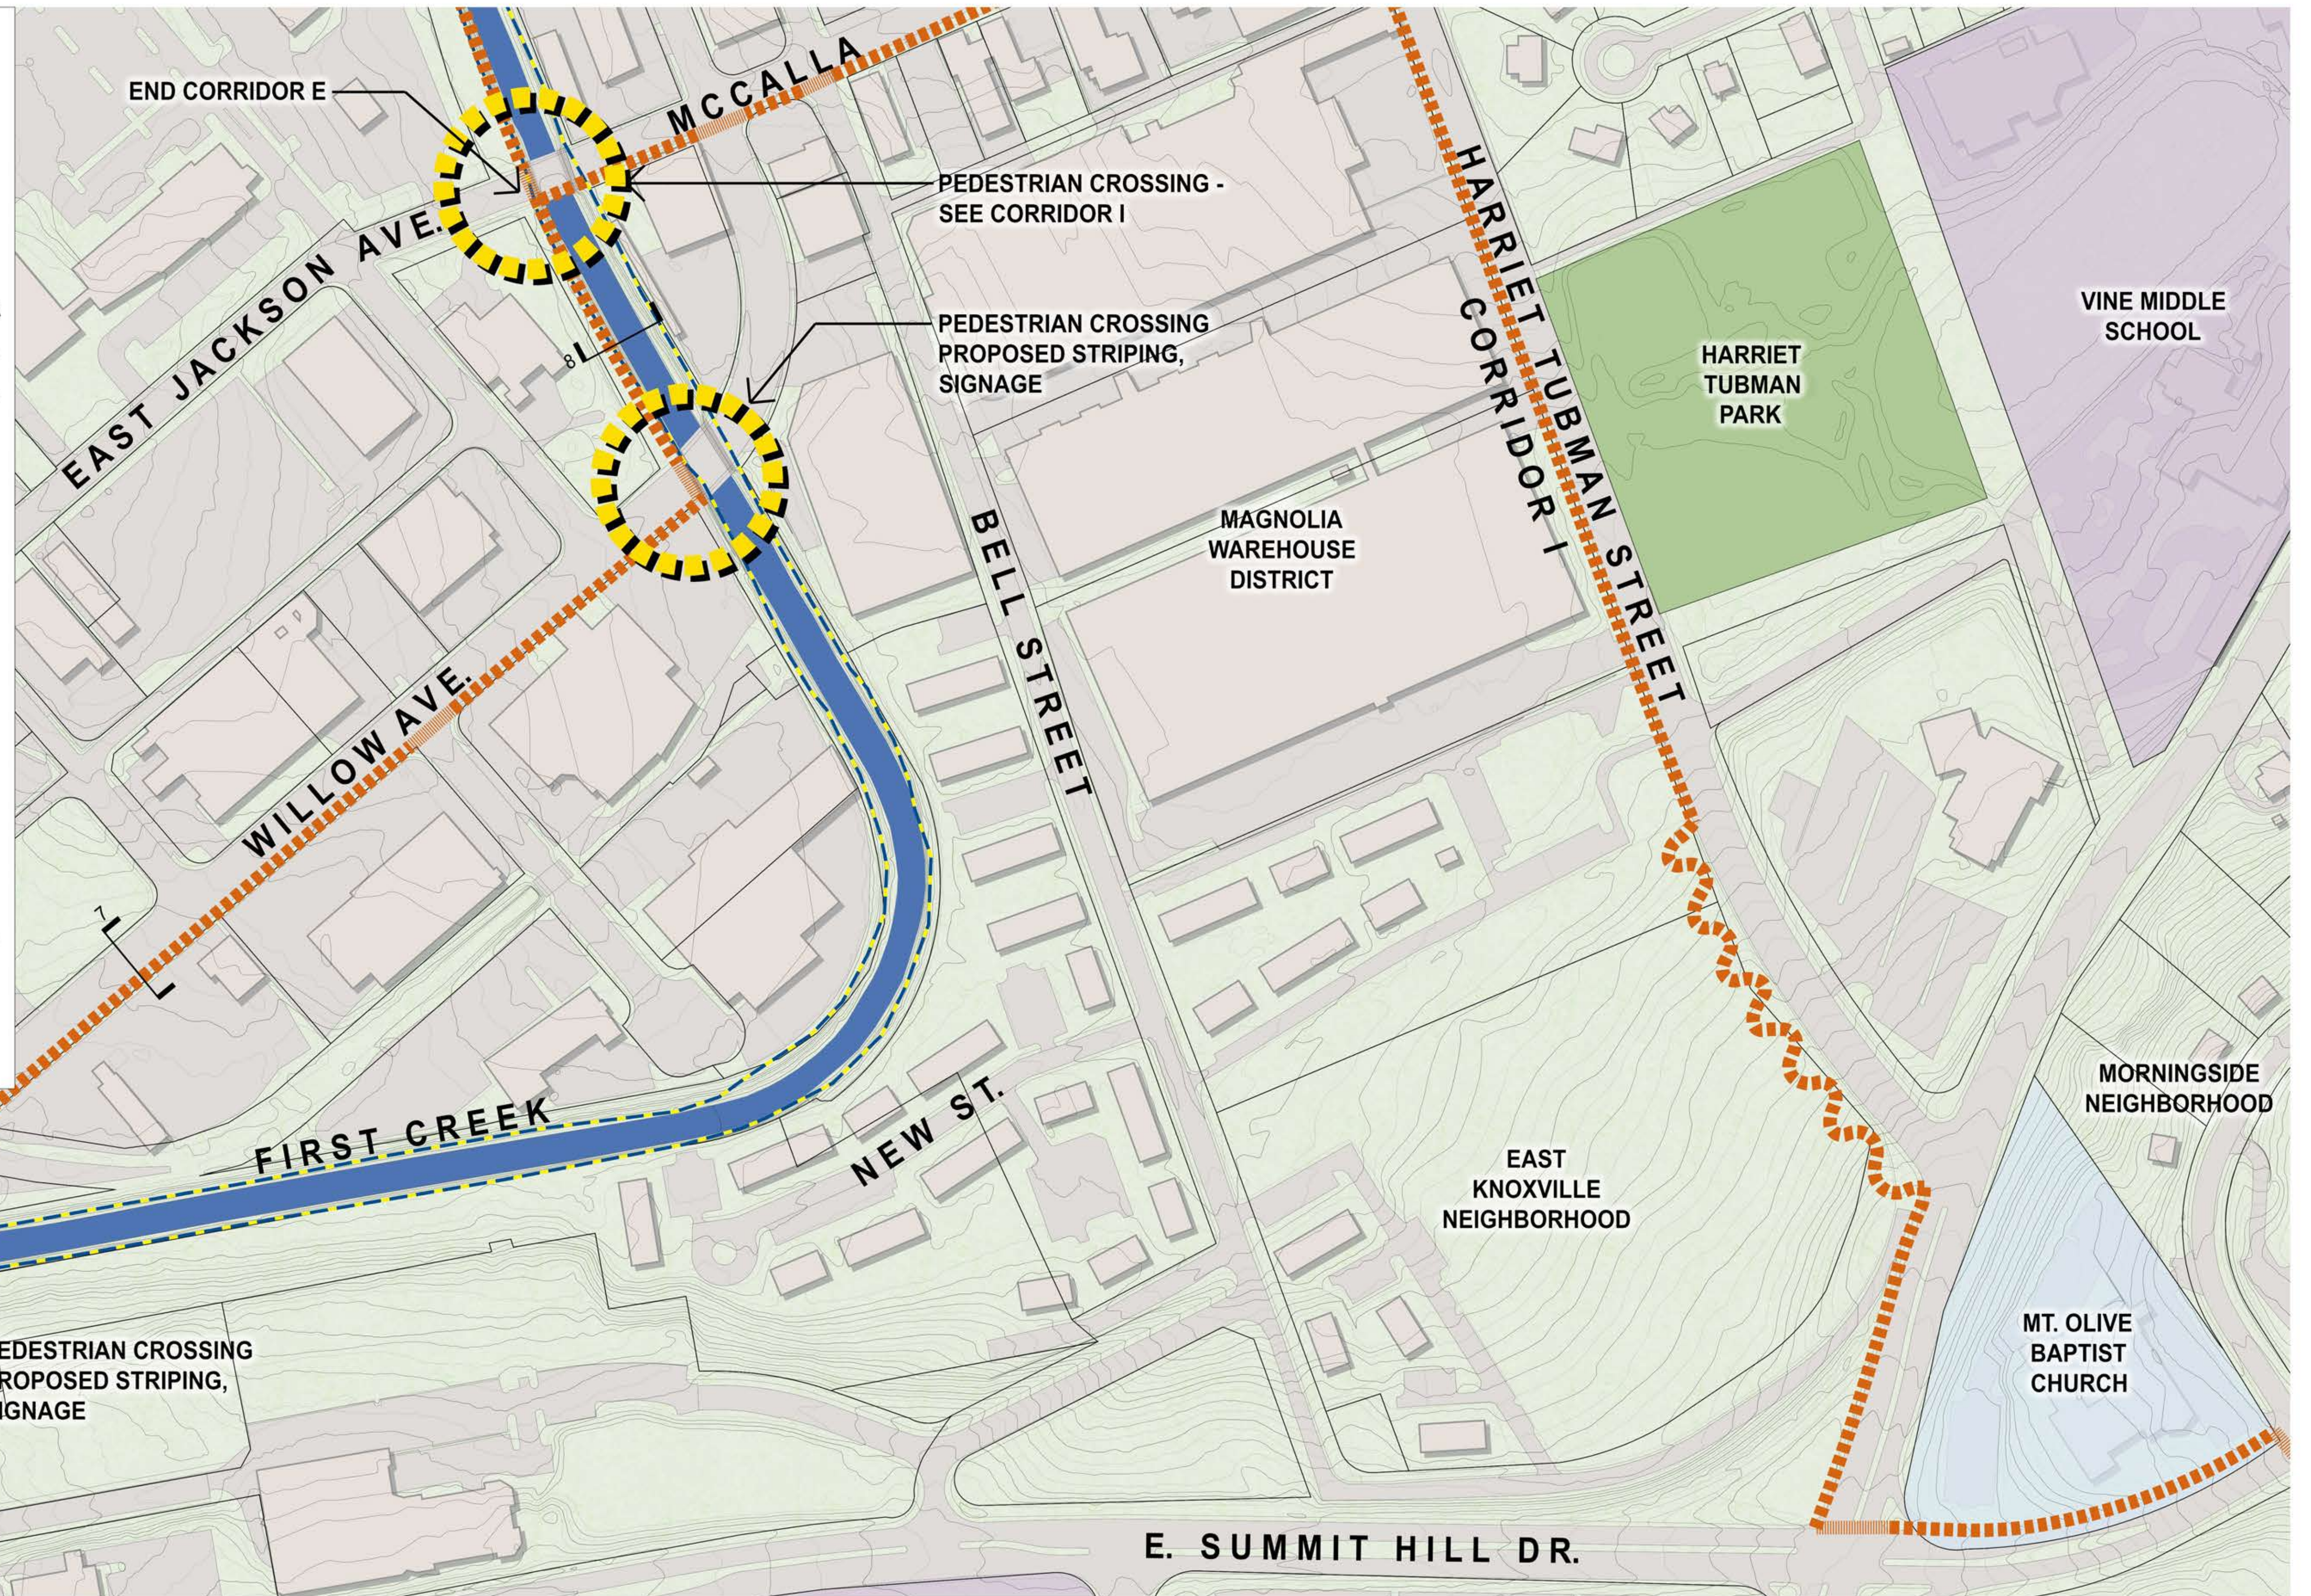

CORRIDOR PLAN - CORRIDOR E
SECOND CREEK GREENWAY TO FIRST CREEK GREENWAY
CITY OF KNOXVILLE



KEY MAP

E1.3

CORRIDOR PLAN