




CUMBERLAND AVENUE BETWEEN TWENTY-SECOND STREET AND TWENTY-FIRST STREET (SECTION A-A)

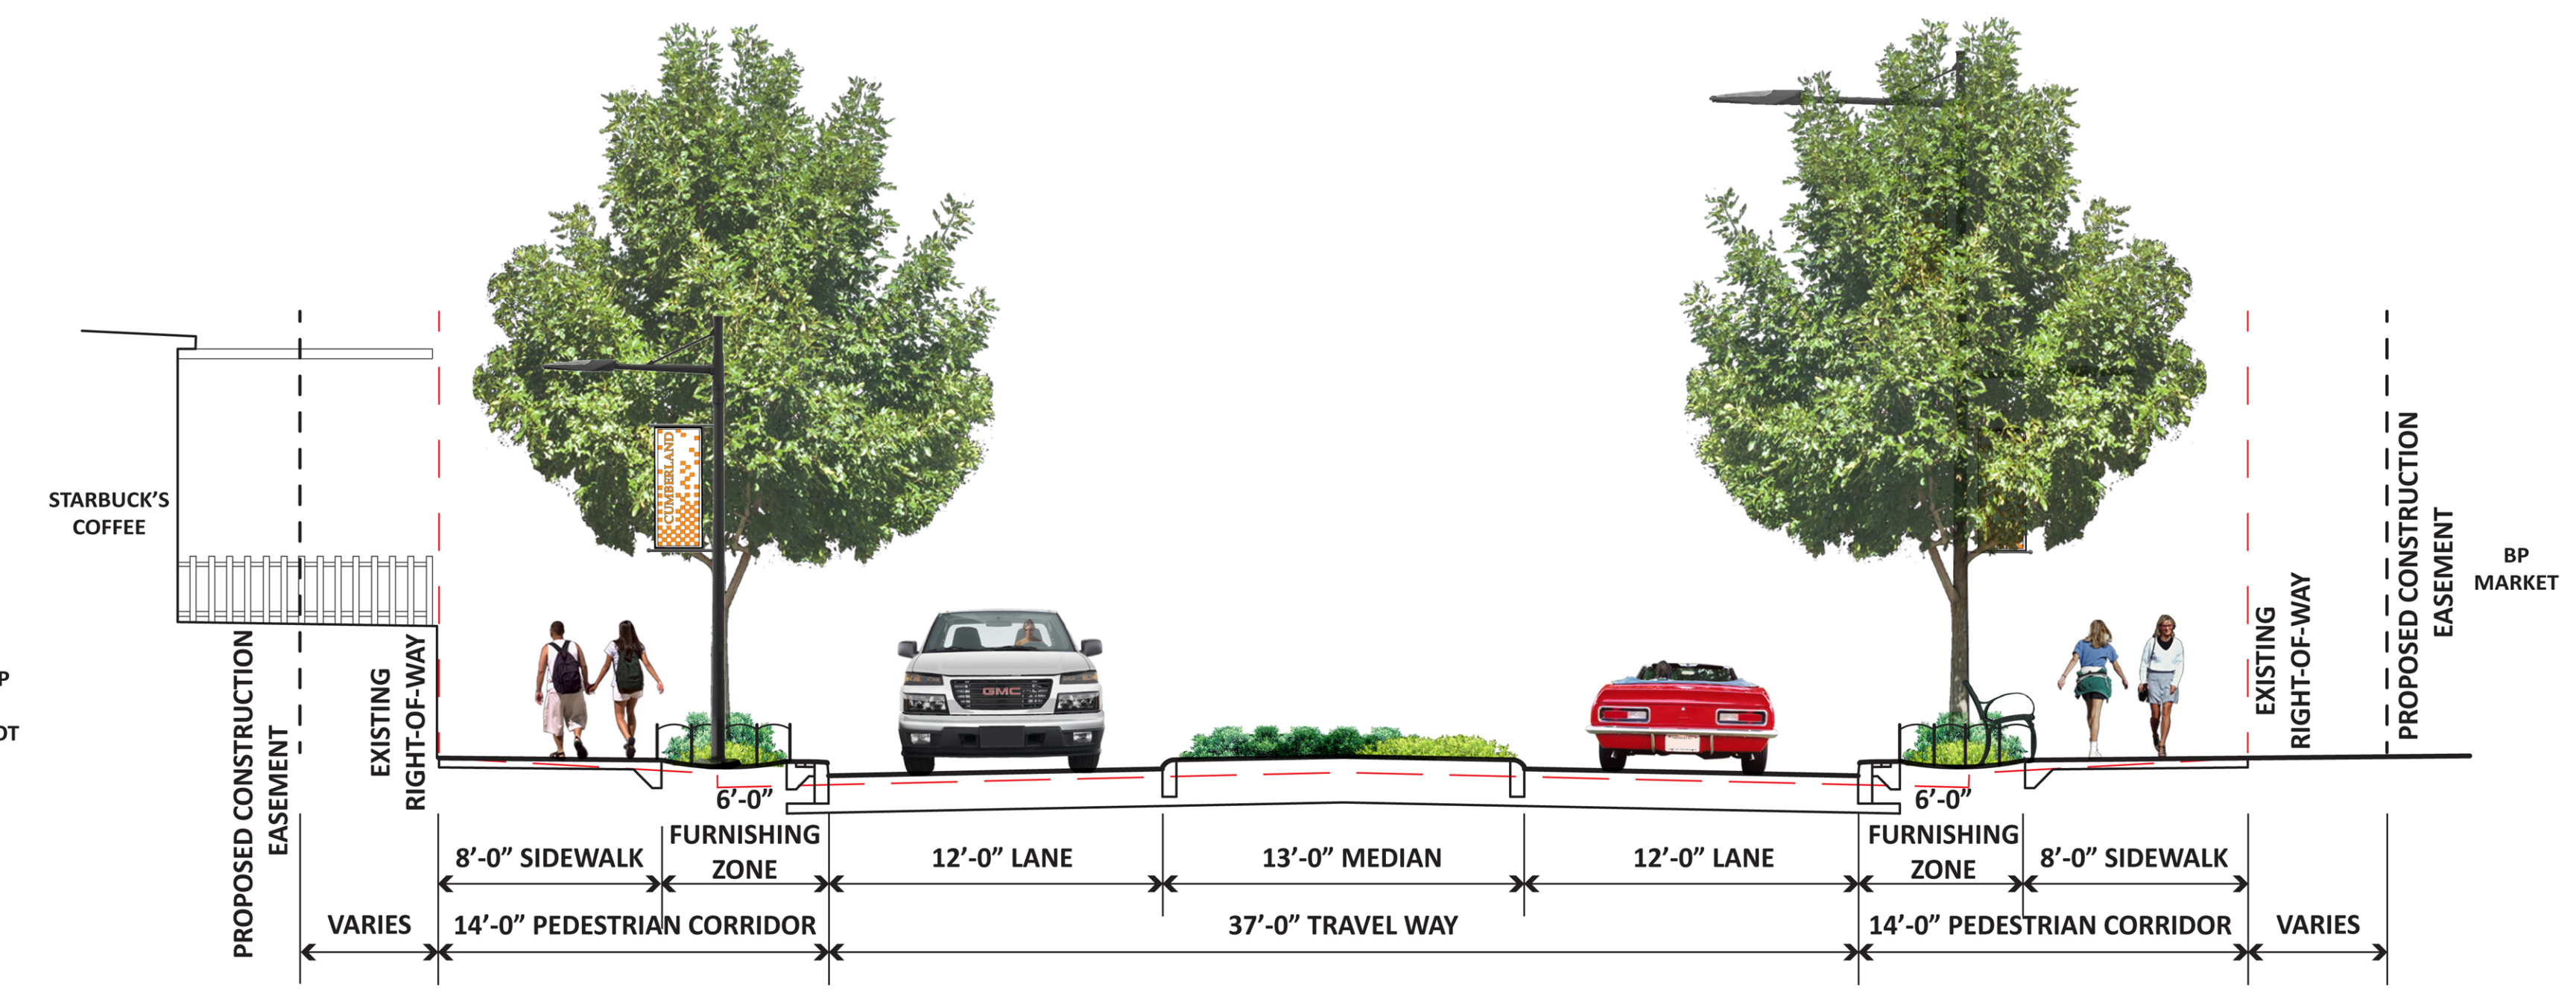

CUMBERLAND AVENUE BETWEEN TWENTY-FIRST STREET AND TWENTIETH STREET (SECTION B-B)

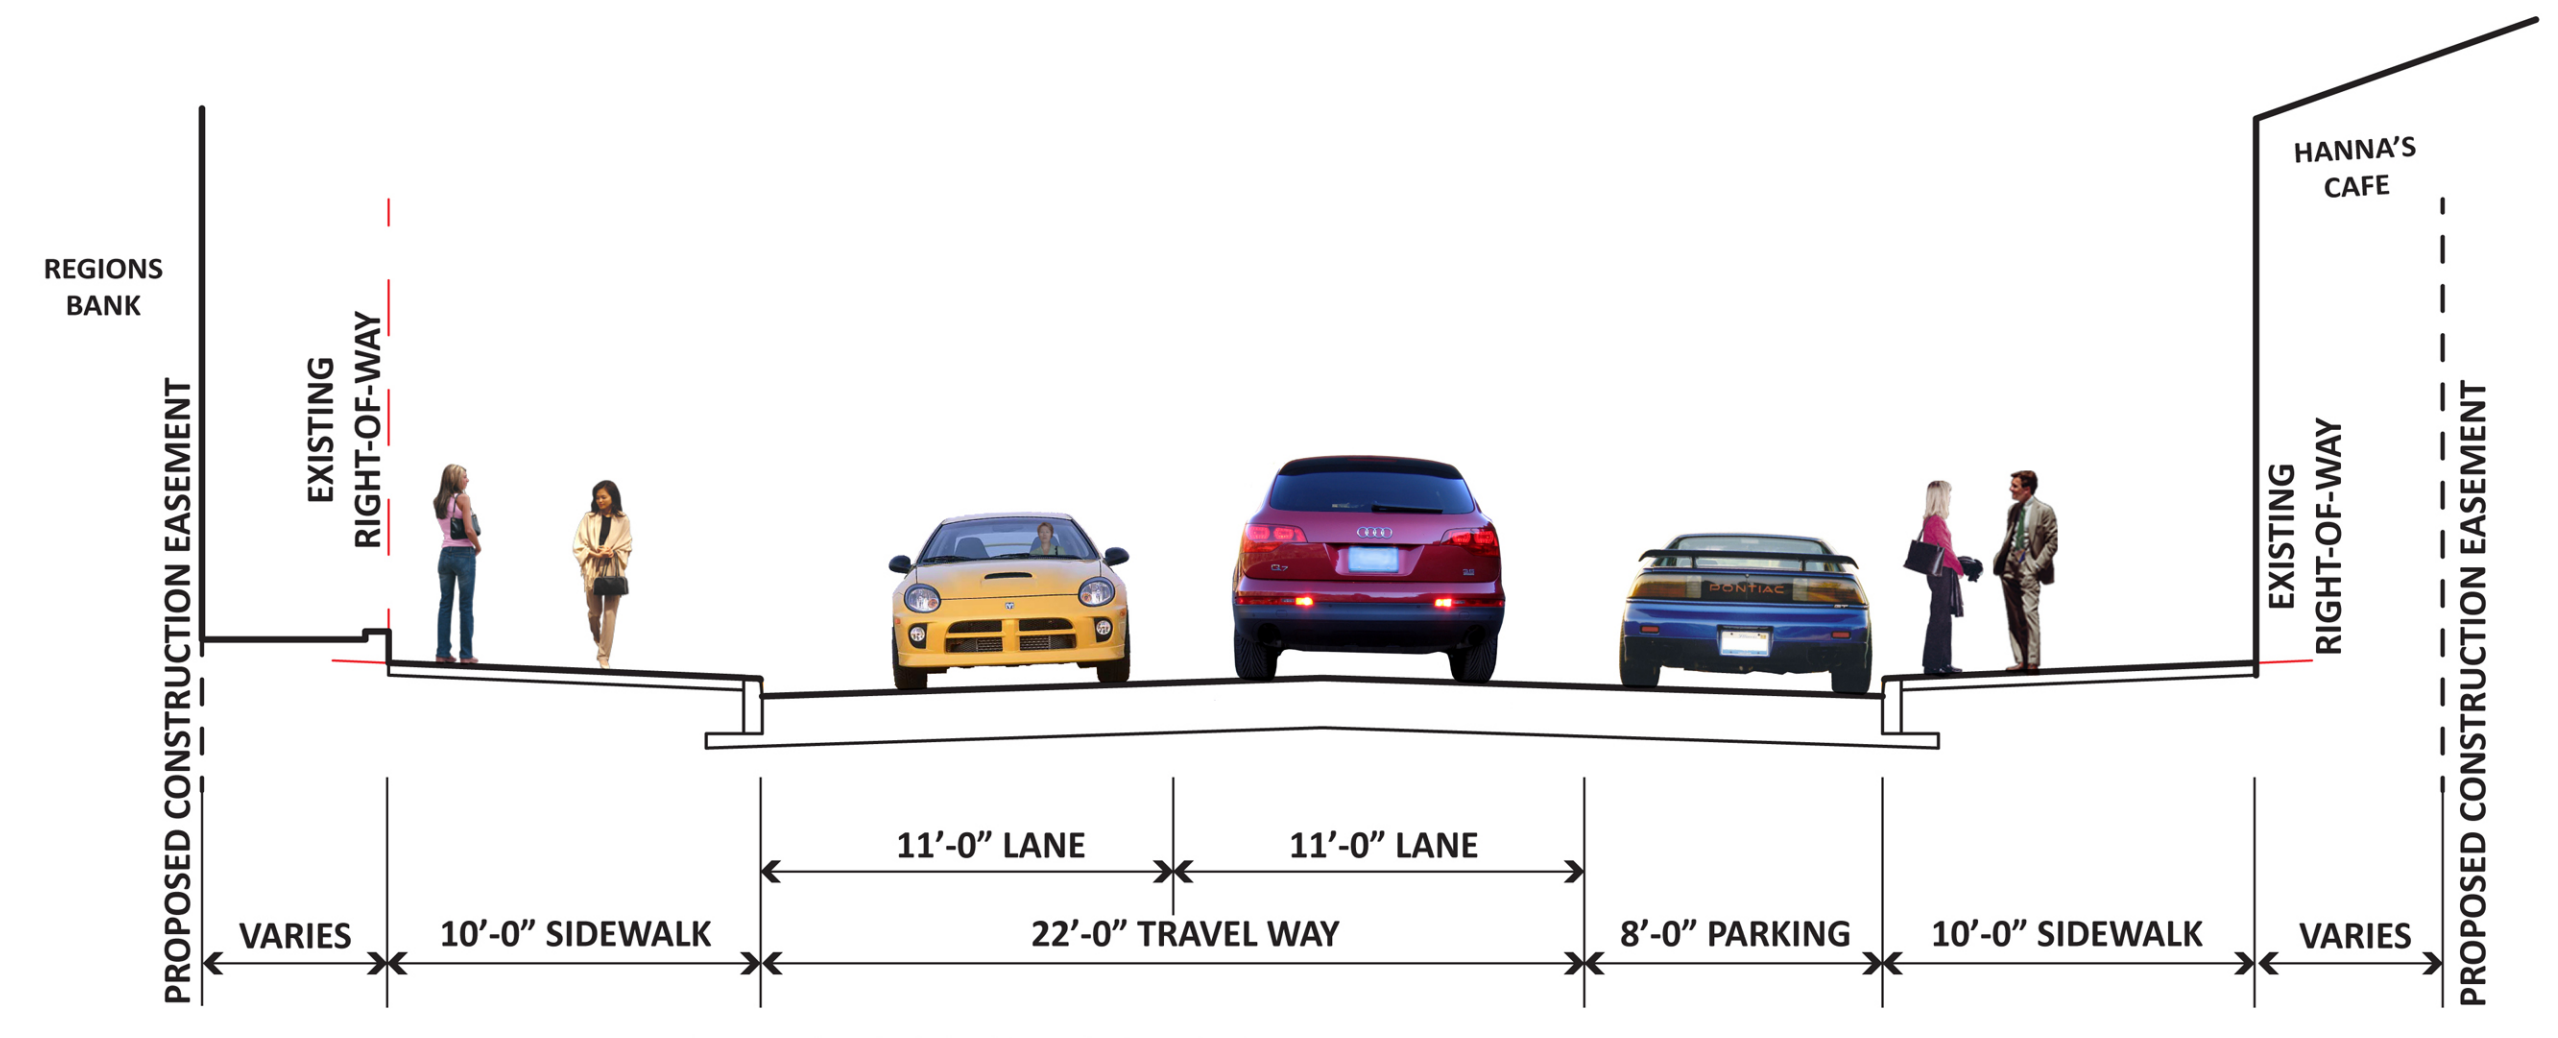

N NINETEENTH STREET BETWEEN WHITE AVENUE AND CUMBERLAND AVENUE (SECTION C-C)

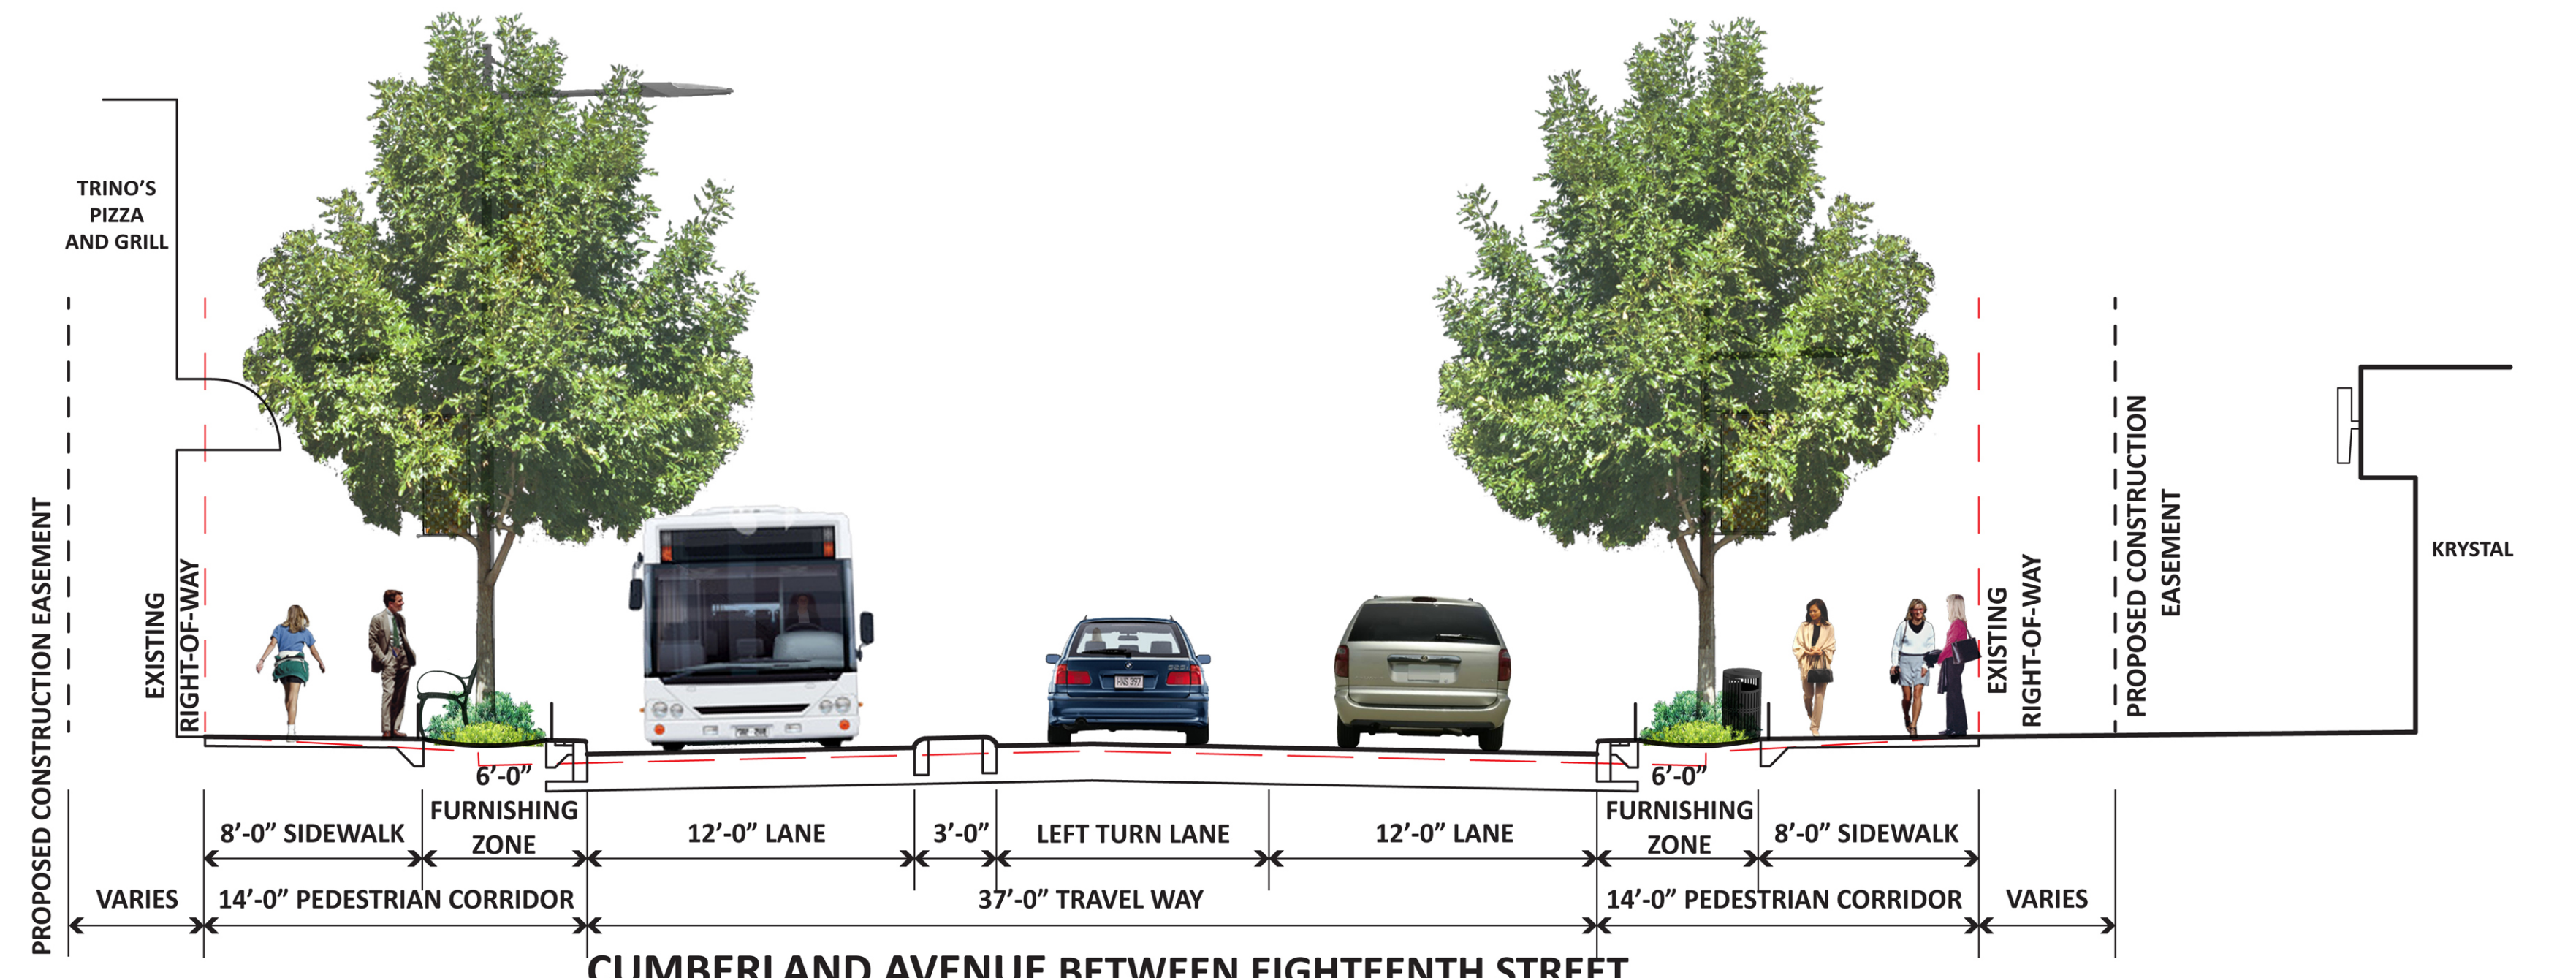

CUMBERLAND AVENUE BETWEEN EIGHTEENTH STREET AND SEVENTEENTH STREET (SECTION D-D)