


4 TYPICAL TRAIL ON GRADE
SCALE: 1/4"=1'-0"

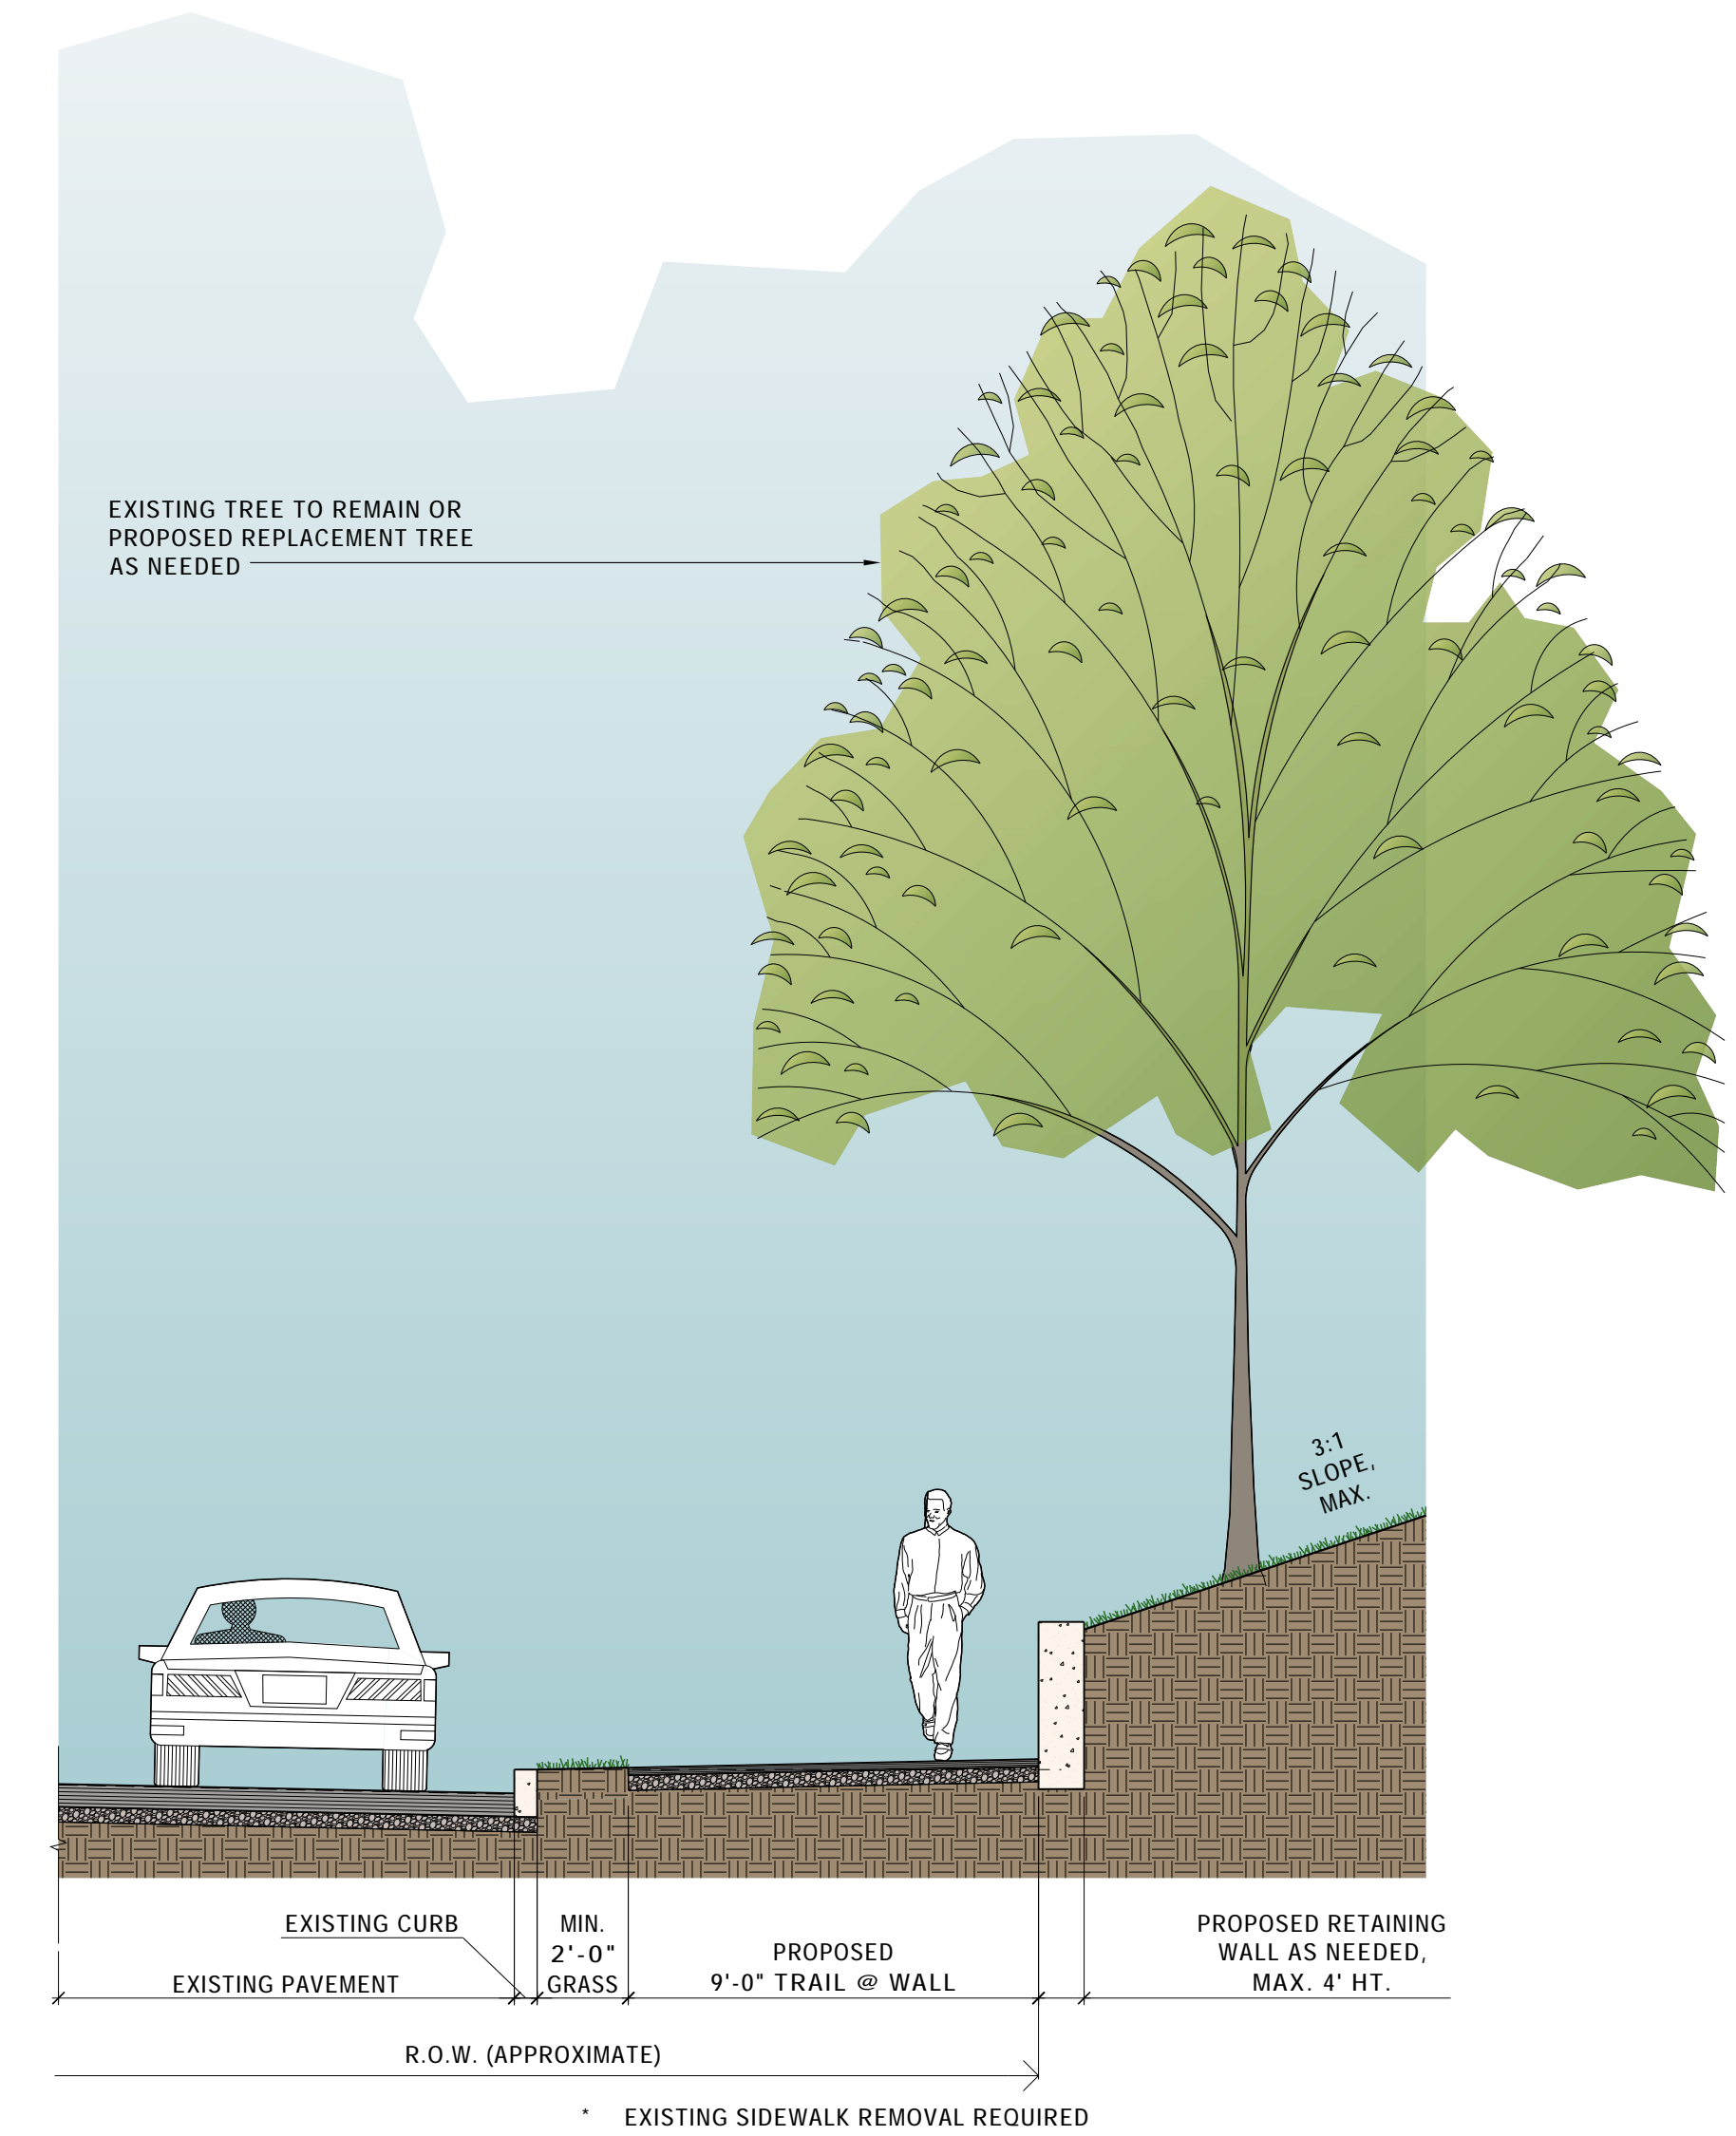

3 TYPICAL NEIGHBORHOOD CONNECTOR SECTION @ RETAINING WALL
SCALE: 1/4"=1'-0"
(ROAD SIGNED AND MARKED FOR BIKE BOULEVARD)
@ WESTRIDGE DRIVE

04/29/2016



CORRIDOR SECTIONS - CORRIDOR A
JEAN TEAGUE GREENWAY TO WEISGARBER GREENWAY
CITY OF KNOXVILLE



A2.2

SECTIONS