


6 TYPICAL NEIGHBORHOOD CONNECTOR WITH BIOSWALE SECTION
 SCALE: 1/4"=1'-0"
 (ROAD SIGNED AND MARKED FOR BIKE BOULEVARD)
 @ WEST HILLS ROAD (OPPOSITE HAND)
 @ HAMPSHIRE DRIVE

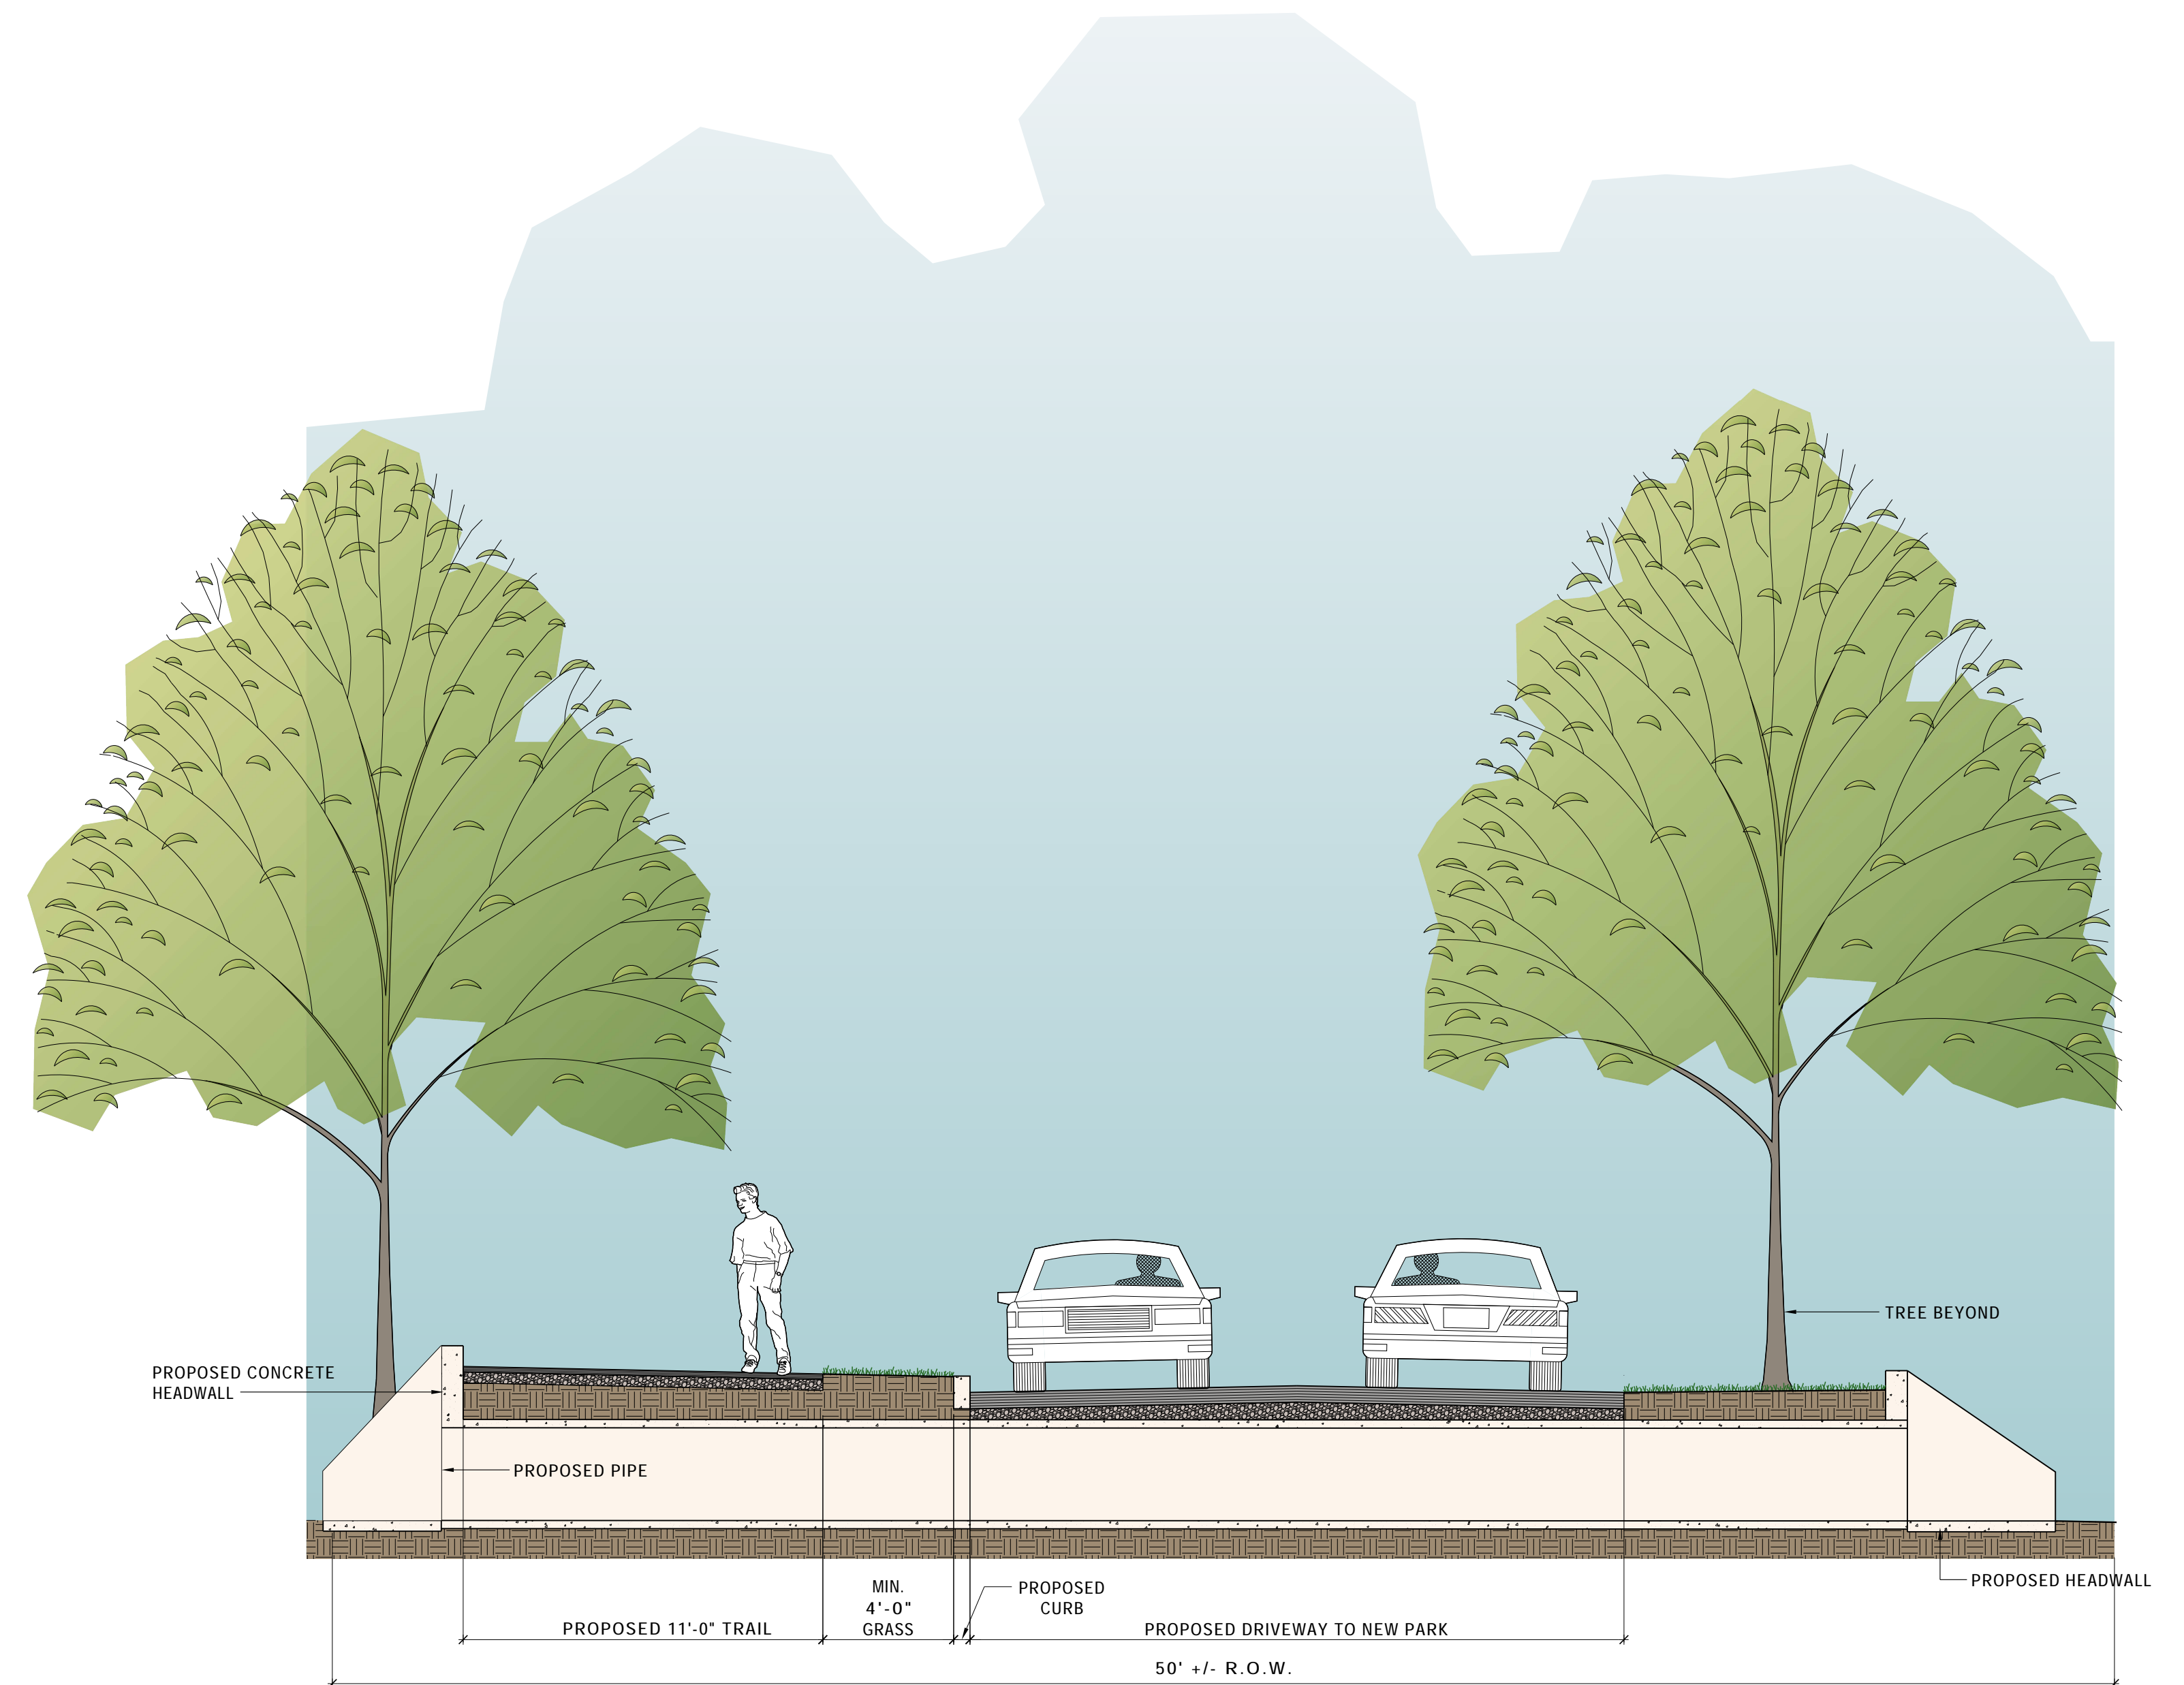

5 TRAIL SECTION @ PARK ACCESS DRIVEWAY
 SCALE: 1/4"=1'-0"

04/29/2016



CORRIDOR SECTIONS - CORRIDOR A
 JEAN TEAGUE GREENWAY TO WEISGARBER GREENWAY
 CITY OF KNOXVILLE



A2.3

SECTIONS