


14 TYPICAL SIDEPATH SECTION @ RETAINING WALL
 SCALE: 1/4"=1'-0" (11' W/ NO PARKING OR PUSH BACK RETAINING WALL)

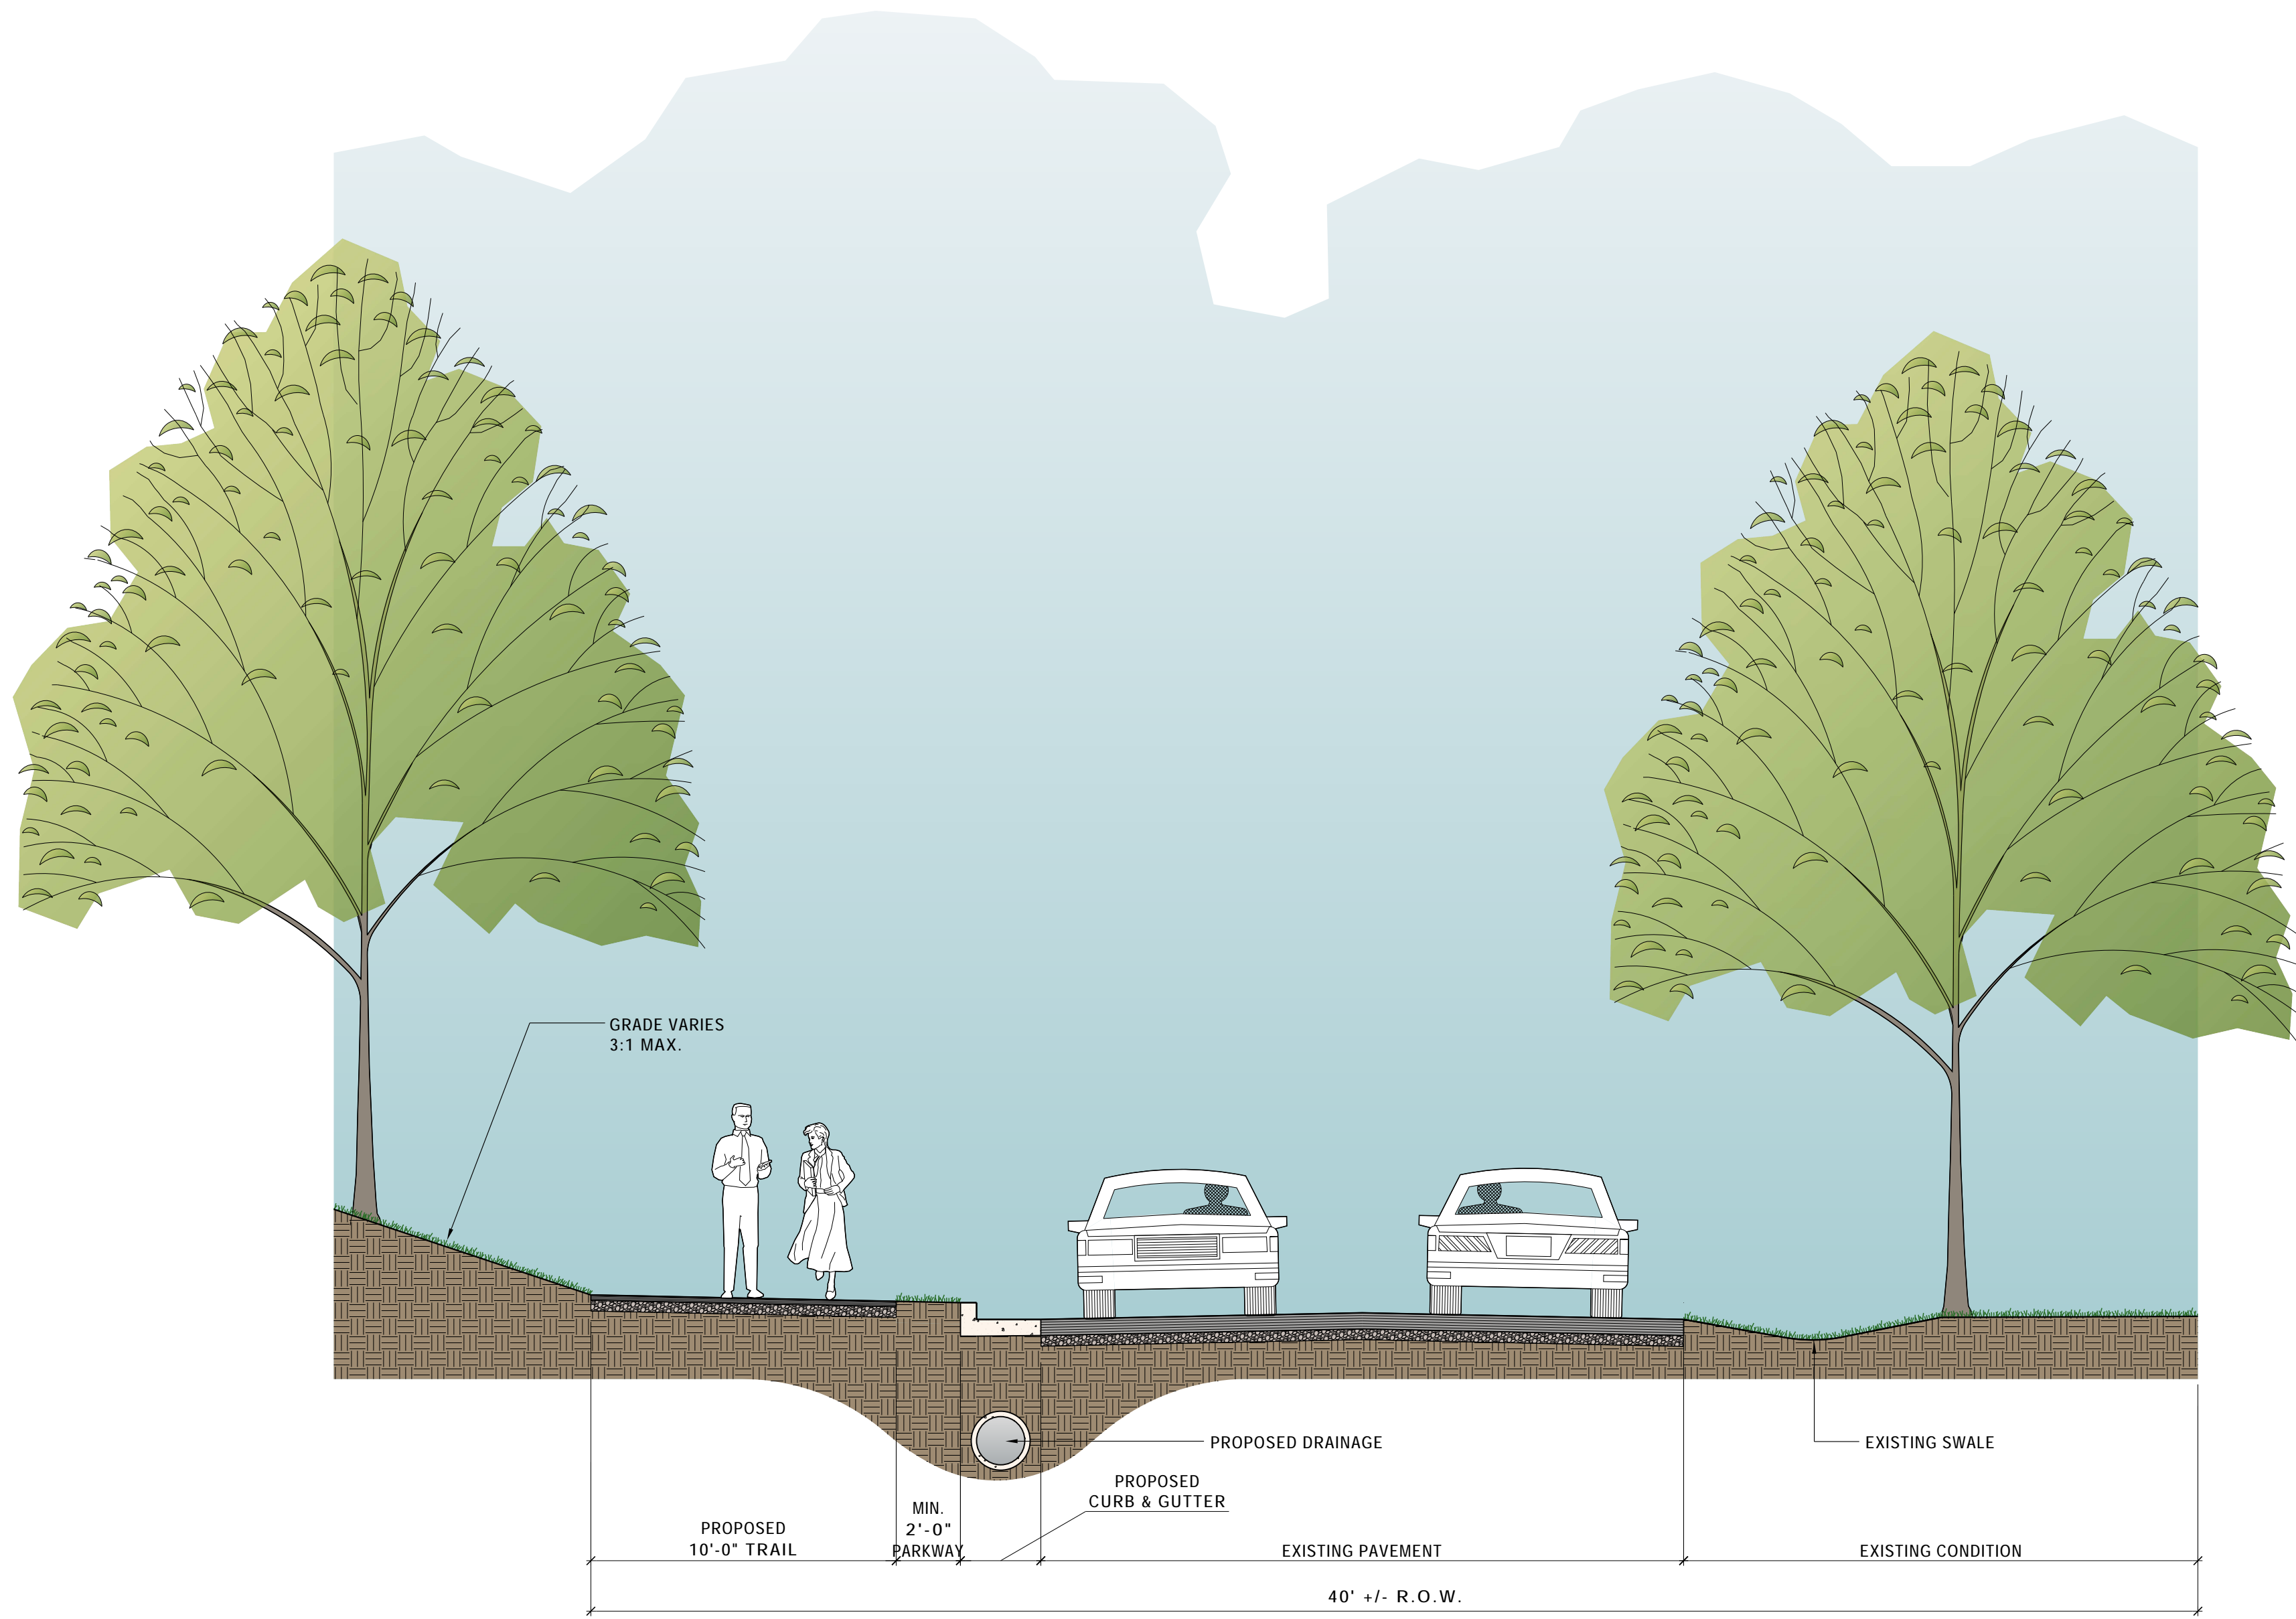

13 TYPICAL TRAIL SECTION WITH CURB, GUTTER & DRAINAGE
 SCALE: 1/4"=1'-0"

04/29/2016



CORRIDOR SECTIONS - CORRIDOR B
 JEAN TEAGUE GREENWAY TO WEISGARBER GREENWAY
 CITY OF KNOXVILLE



B2.7

SECTIONS