


16 TYPICAL TRAIL ALONG 4TH CREEK & TRIBUTARY
SCALE: 1/4"=1'-0"

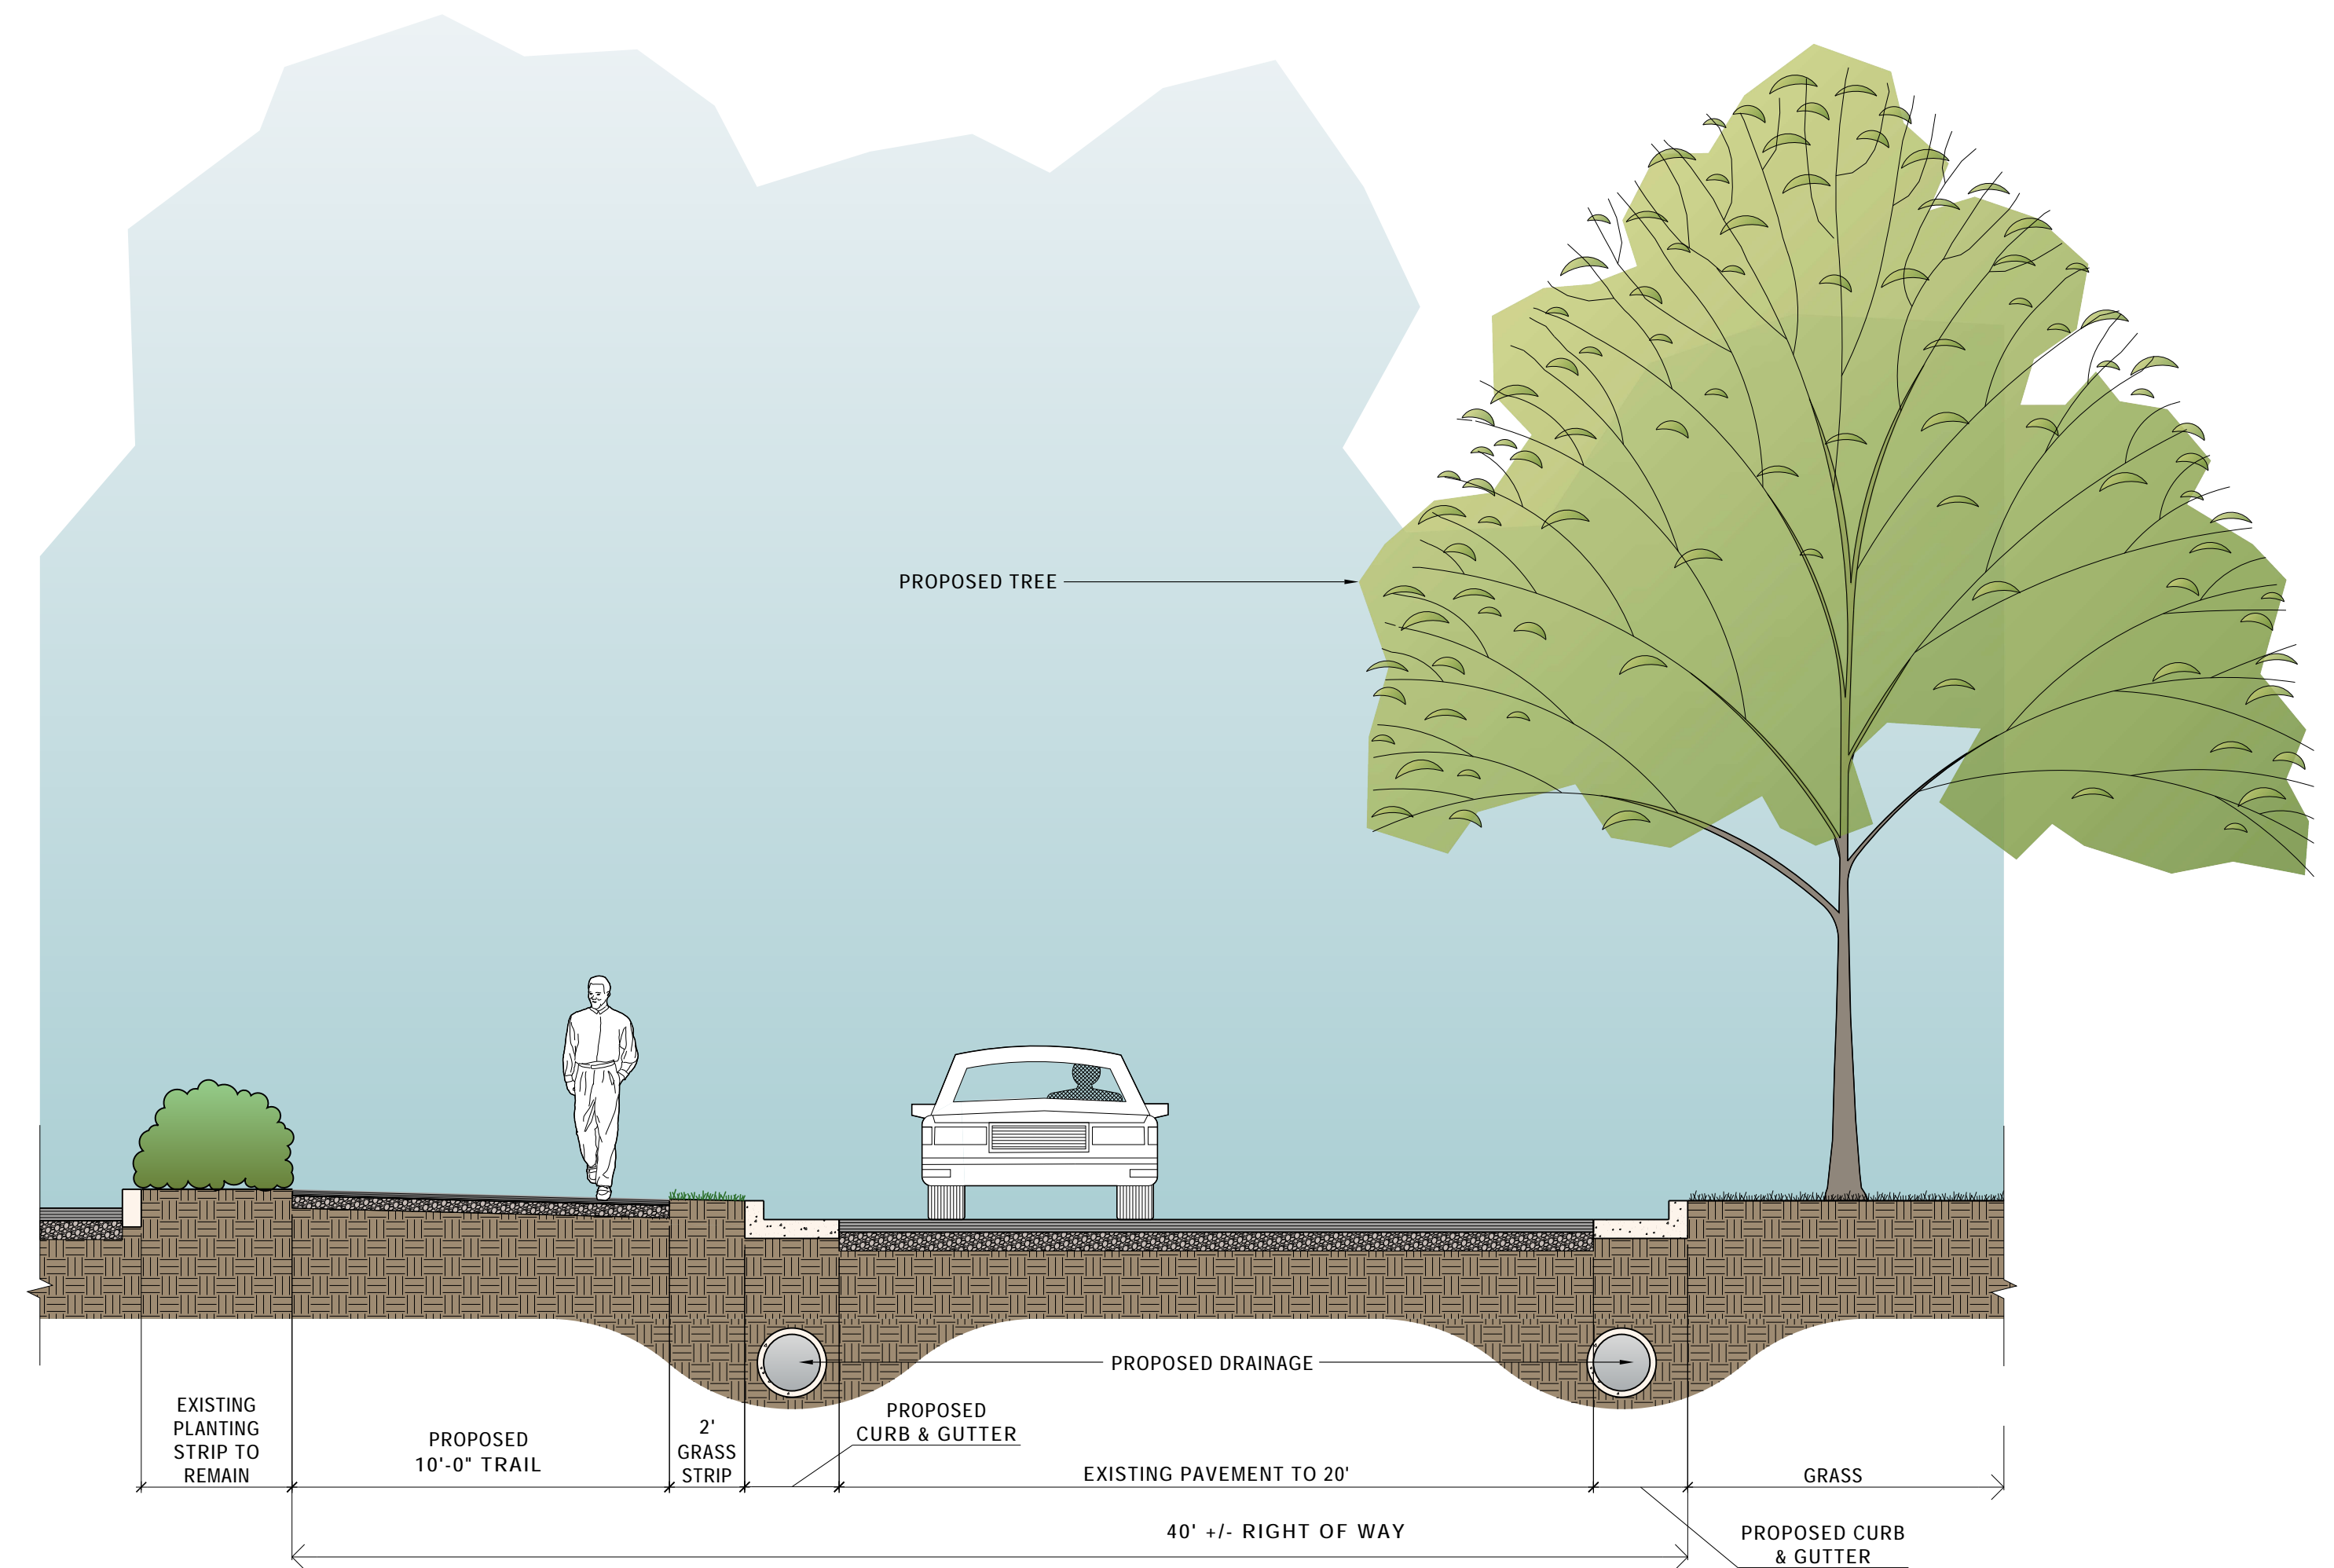

15 TRAIL @ PARKING LOT ALONG WALDEN
SCALE: 1/4"=1'-0"

04/29/2016



CORRIDOR SECTIONS - CORRIDOR C
WEISGARBER GREENWAY AND BEARDEN GREENWAY TO LAKESHORE GREENWAY
CITY OF KNOXVILLE



C2.8

SECTIONS