


LEGEND

- EXISTING TRAIL
- PROPOSED TRAIL
- RECOMMENDED CONNECTION BY OTHERS
- PROPOSED TRAIL BY OTHERS
- FLOODWAY LINE PER FEMA
- 100 YEAR FLOODPLAIN LINE PER FEMA
- 500 YEAR FLOODPLAIN LINE PER FEMA
- CREEKS & TRIBUTARIES
- HEALTH/HOSPITAL
- INSTITUTIONAL
- SCHOOL
- CHURCH
- PARKS/OPEN SPACE
- GREENWAY IN TDOT RIGHT-OF-WAY - COORDINATION REQUIRED
- BRIDGE REPLACEMENT BY OTHERS
- AREA OF POTENTIAL ENVIRONMENTAL CONCERN
- AREA OF POTENTIAL GEOTECHNICAL CONCERN
- GREENWAY CROSSING STREAM - REGULATORY COORDINATION MAY BE REQUIRED
- AREA OF POTENTIAL TOPOGRAPHICAL CHALLENGE

0 100 200 300
1" = 200'

Unnamed tributary to Goose Creek. Impacts to the tributary and / or widening of existing bridges / culverts will require TDEC / USACE / TVA permitting.

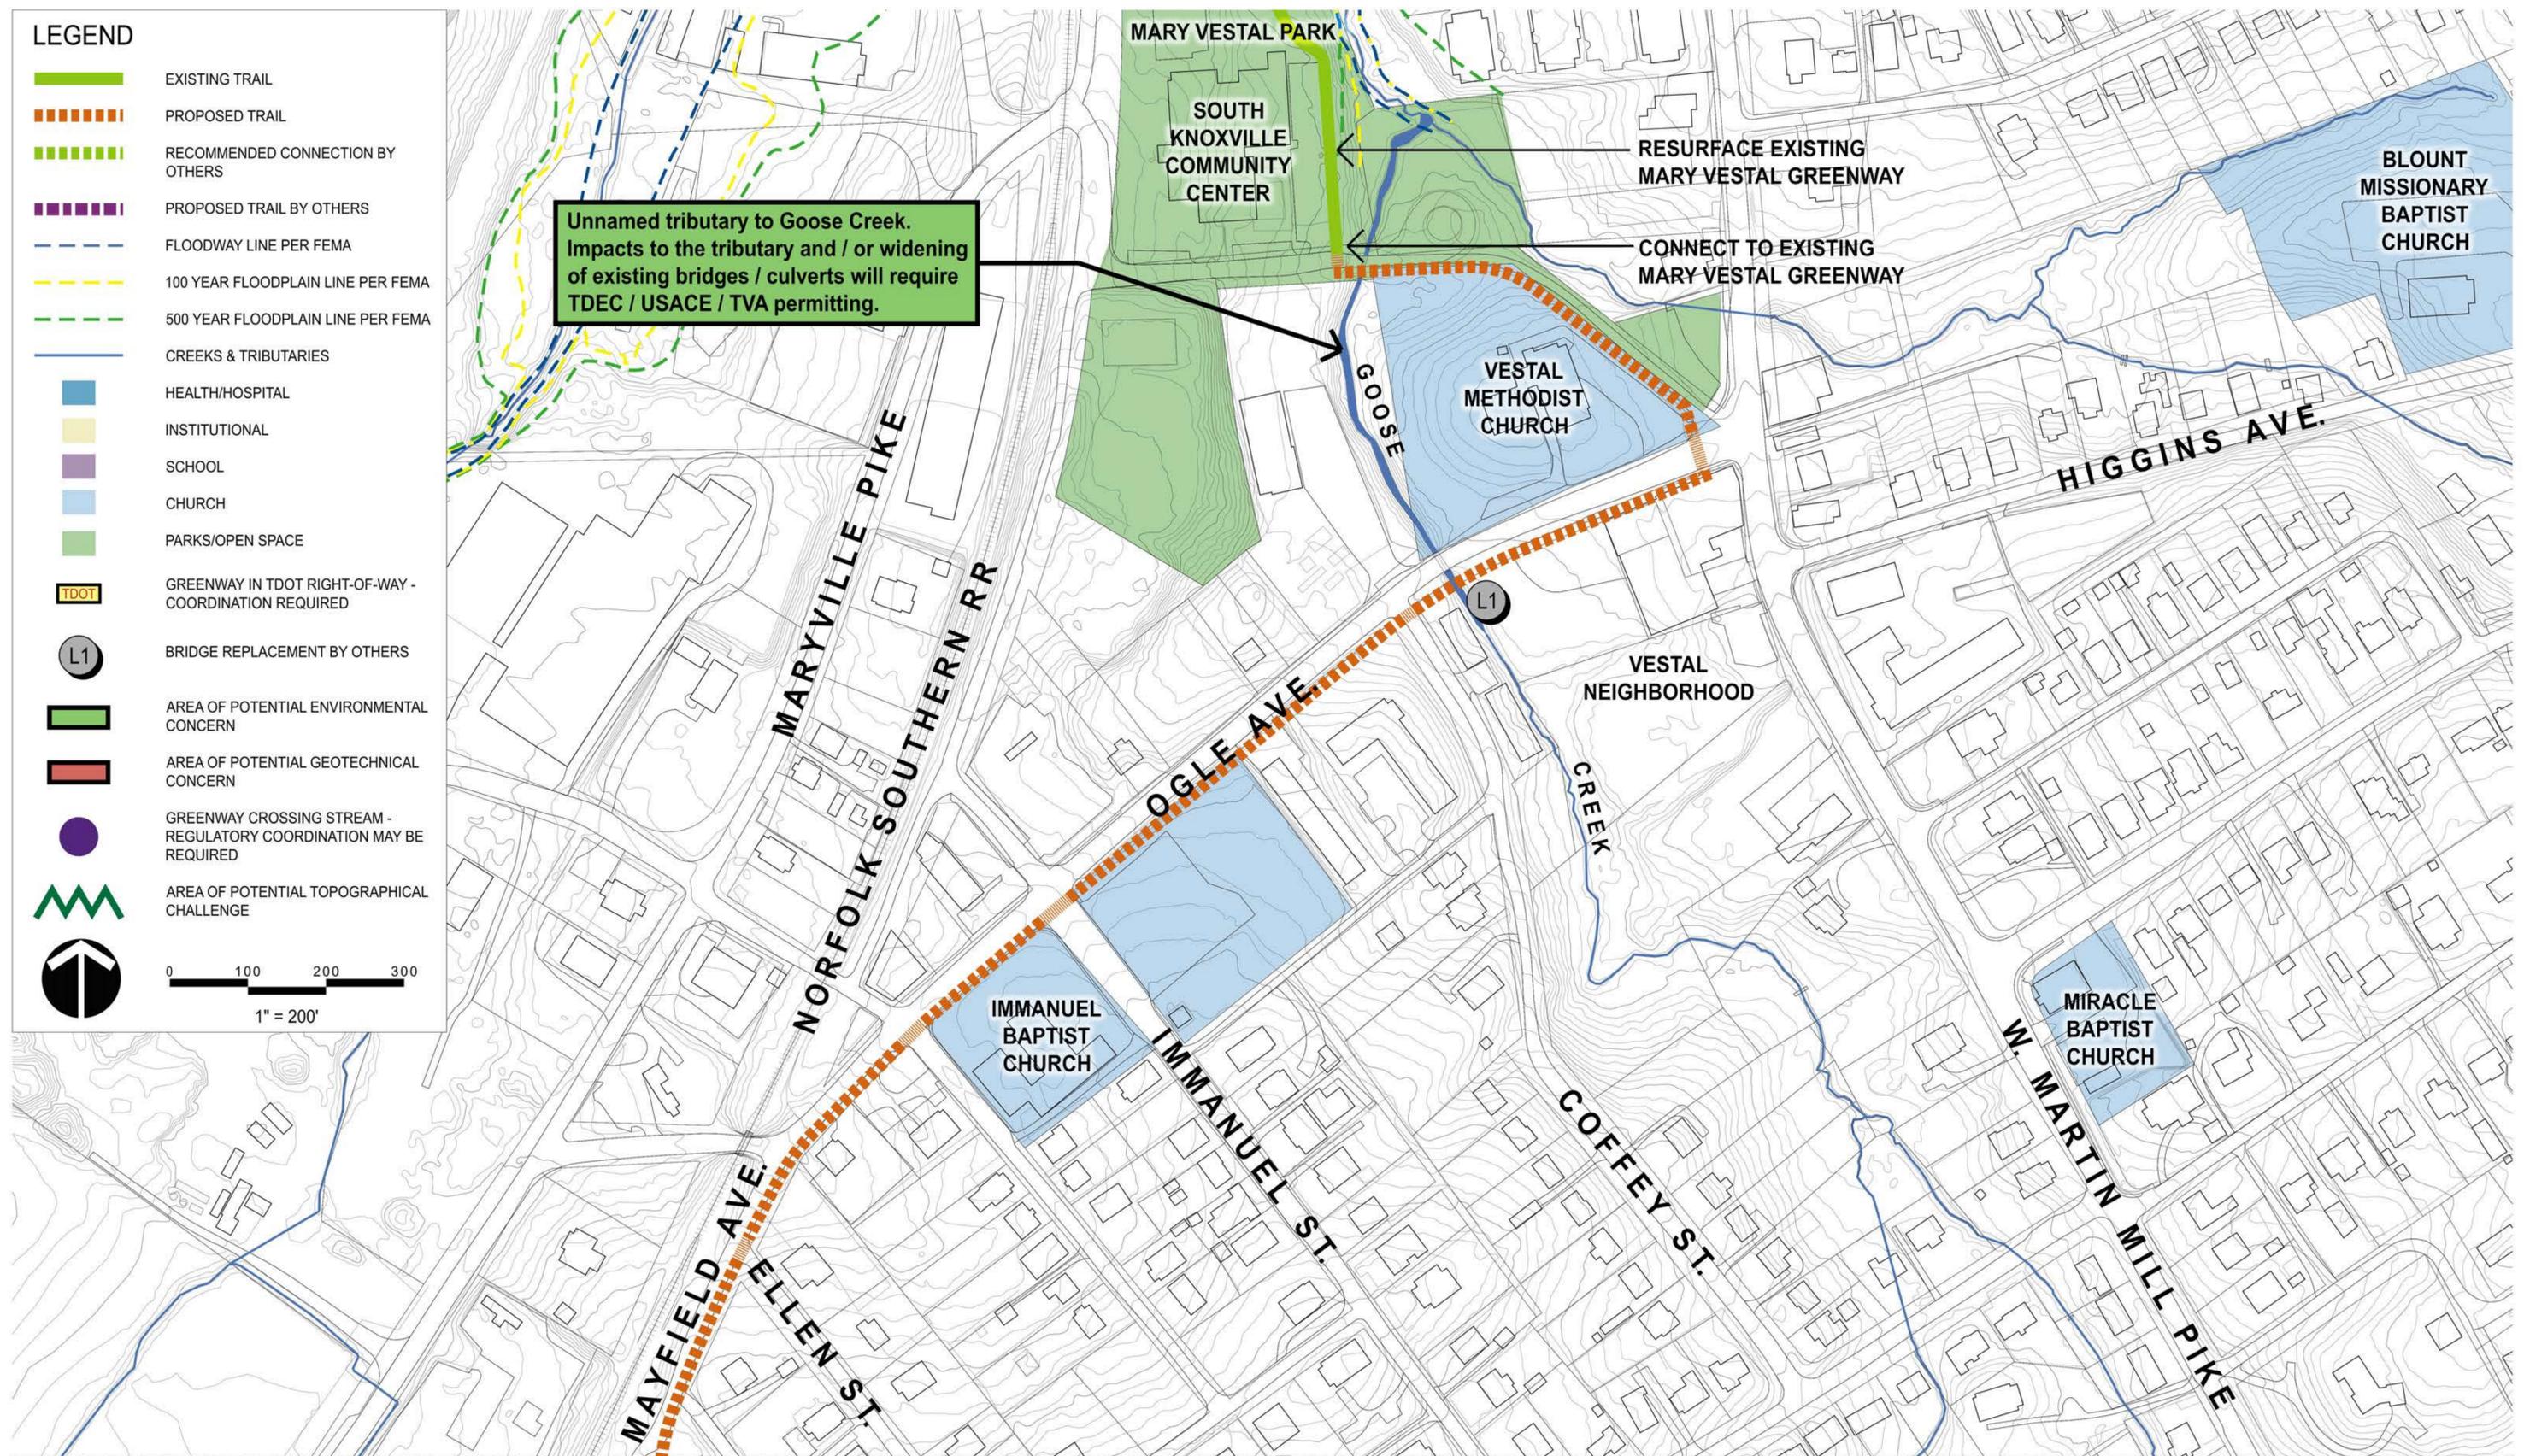


MATCHLINE - SHEET L0.2

MATCHLINE - SHEET L0.2 04/29/2016



INVENTORY AND ANALYSIS PLAN - CORRIDOR L
MARY VESTAL GREENWAY TO UNDERWOOD PARK
CITY OF KNOXVILLE

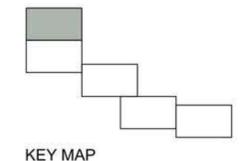

L0.1
INVENTORY