

**KNOXVILLE
SOUTH WATERFRONT
PUBLIC IMPROVEMENTS**

KNOXVILLE, TENNESSEE
Lead Consultant




Massipian Overview/Urban Design
Chad Kogler, Senior Architect
Cambridge, MA 02138
Tel: 617-354-5315

Massipian Overview/Transportation
Clayton Jackson
Cincinnati, OH 45202
Tel: 513-763-1201

Marine Engineering
Johannes & Michael
Hollywood, FL 33021
Tel: 407-843-6552

Lighting Design
Lynn Parsons
Cambridge, MA 02140
Tel: 617-354-4502

Landscape Architecture
Randy Frazier
Knoxville, TN 37902
Tel: 865-637-1100


Benfield Richards
Knoxville, TN 37902
Tel: 865-637-7009

Civil Engineers
Cannon & Cannon
Knoxville, TN 37922
Tel: 865-670-8555

Wilbur Smith
Knoxville, TN 37922
Tel: 865-983-4300

**NOT FOR
CONSTRUCTION**

00	Final SD package	06.04.08
01	Final SD package	12.21.07
02	In progress	11.13.07
03	In progress	10.23.07
04	In progress	09.04.07
05	In progress	07.23.07
06	In progress	07.17.07
07	In progress	06.12.07
	Issue	Date

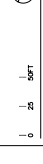


JOB NO. HANSW 0701
Scale
Date 4 June 2008
Title

SCHEMATIC DESIGN
PROJECT 11:
BAKER CREEK LANDING

Sheet No.
P11.L101



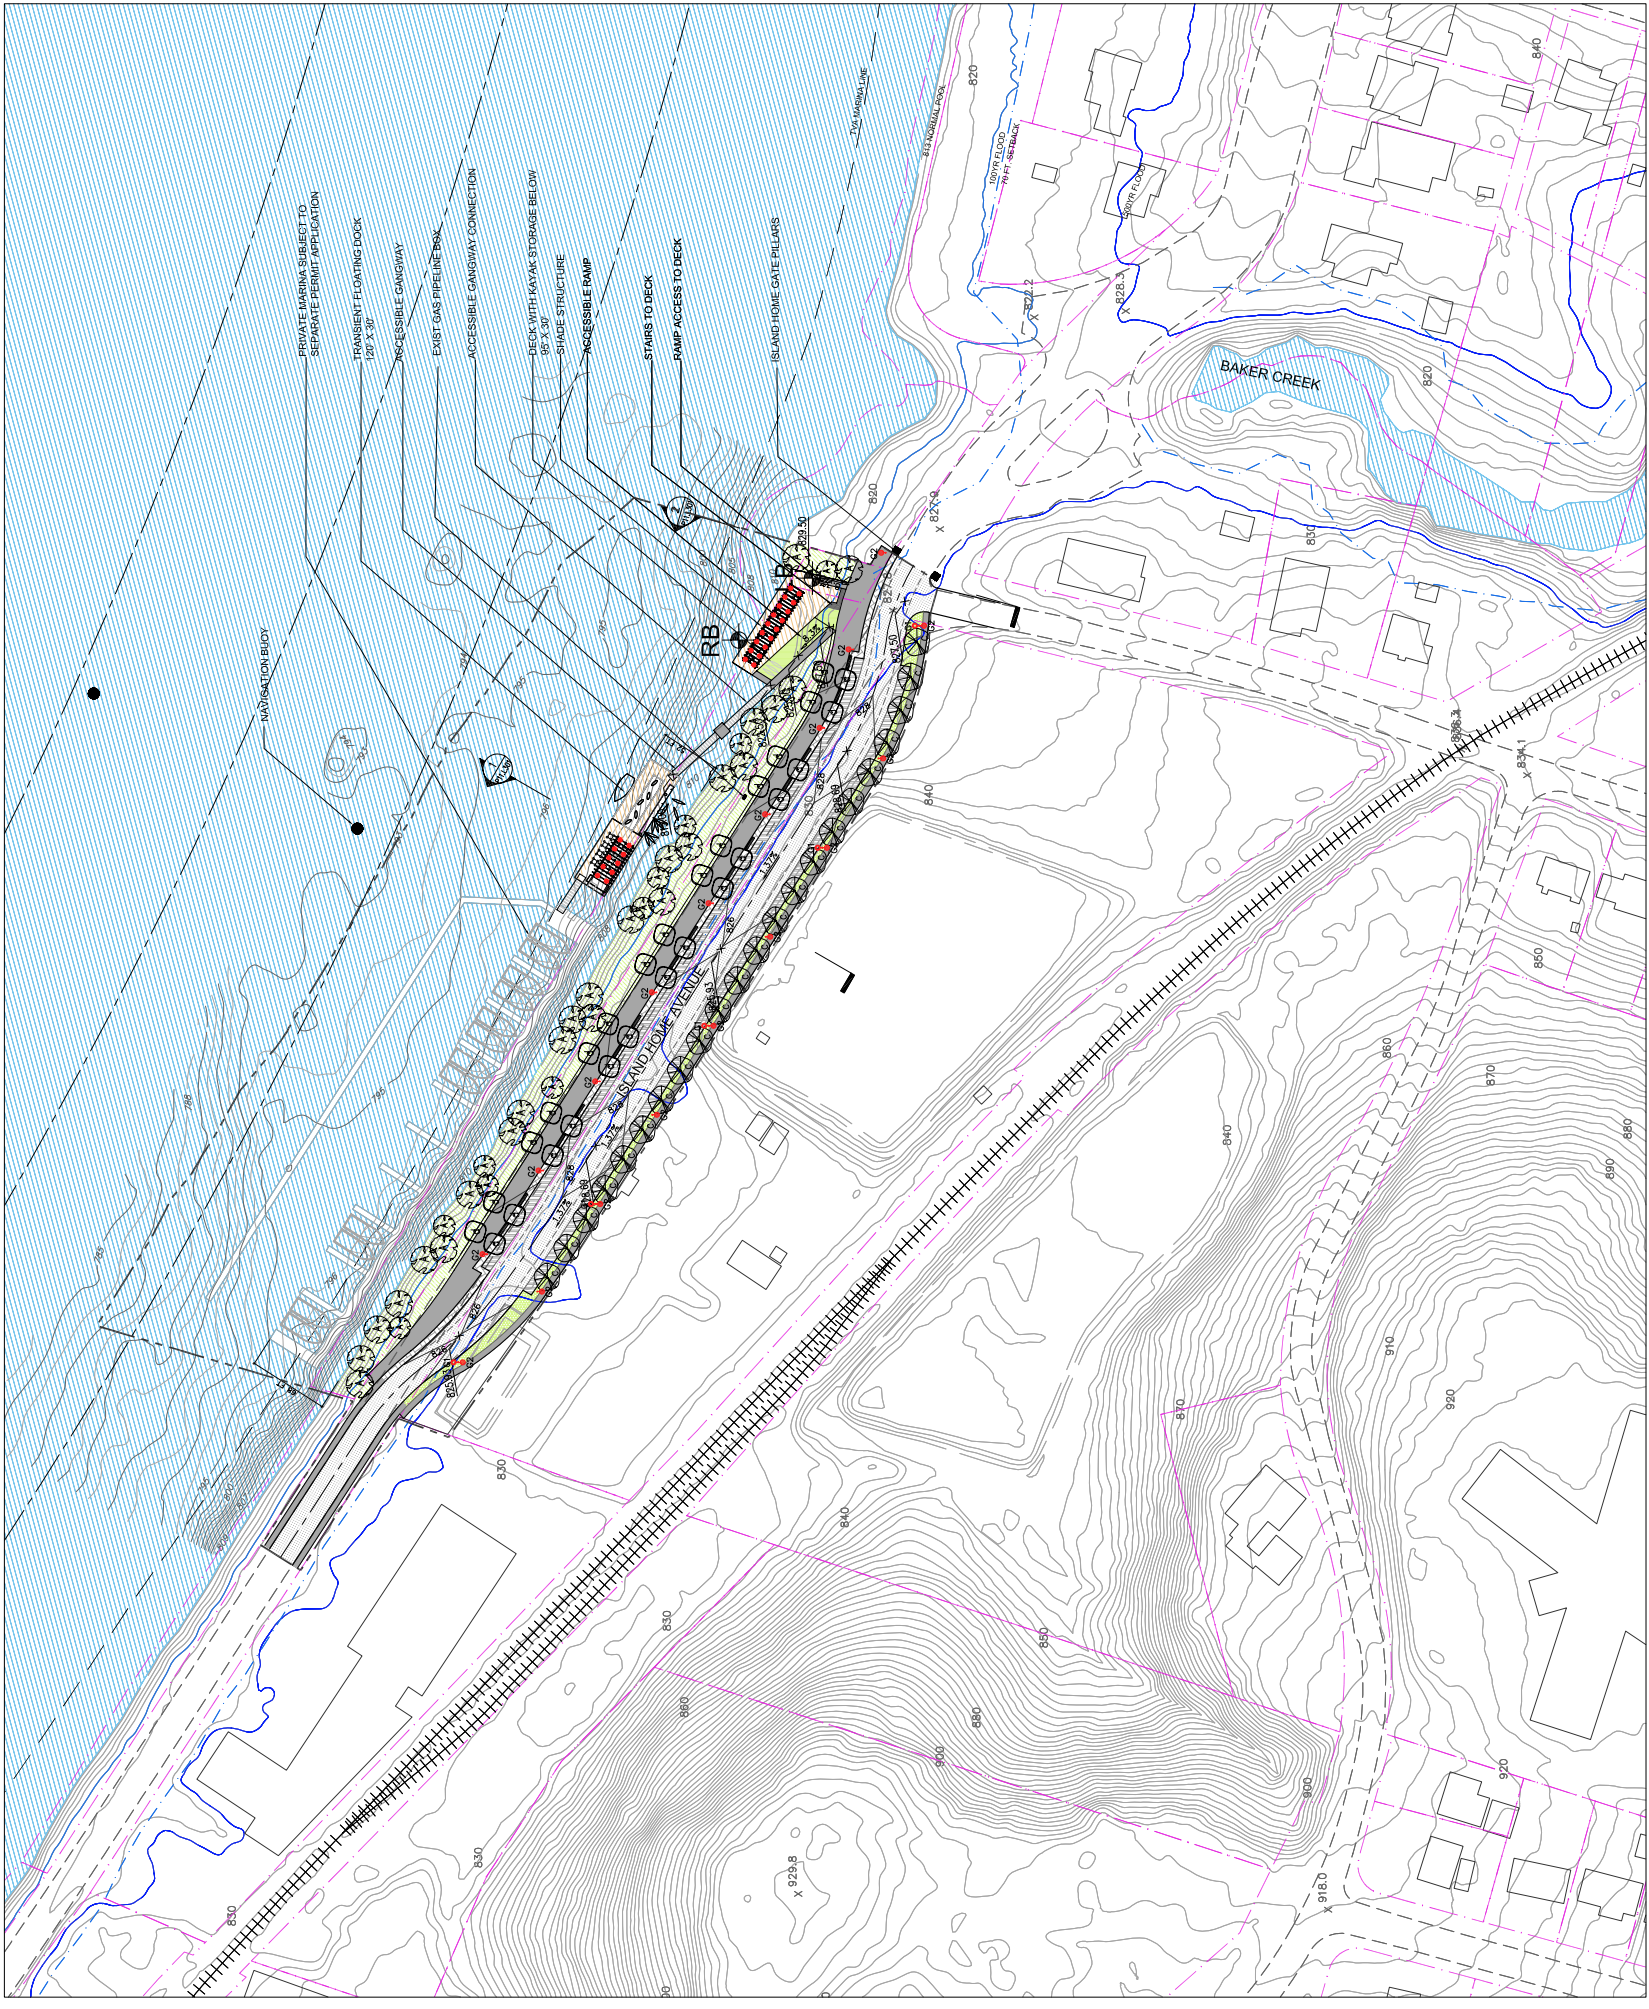

KNOXVILLE
SOUTH WATERFRONT
PUBLIC IMPROVEMENTS

KNOXVILLE, TENNESSEE
 Lead Consultant









NOT FOR CONSTRUCTION

01 Final SD package	08.04.08
02 Final SD package	11.11.07
03 Final SD package	11.11.07
04 In progress	10.23.07
05 In progress	10.23.07
Scale: 1"=50'
 Date: 4 June 2008

Job No.: HANSH/0701
 Scale: 1"=50'
 Date: 4 June 2008

Title: SCHEMATIC DESIGN
 SITE LAYOUT
 PROJECT 11:
 BAKER CREEK LANDING

Sheet No.: P11L103

KNOXVILLE
SOUTH WATERFRONT
PUBLIC IMPROVEMENTS

KNOXVILLE, TENNESSEE

Lead Consultant














Branded Signage

Knoxville, TN 37902
Knoxville, TN 37902
Tel: 865 637 7009

Civil Engineers

6700 S. Commerce
Knoxville, TN 37922
Tel: 865 670 8855

Water Street

1916 East Main Street, Suite 200
Knoxville, TN 37921
Tel: 865 963 4300

NOT FOR CONSTRUCTION

Job No.	Date	Issue
05	06.04.08	Final CD Package
06	12.21.07	Final SD Package
07	11.13.07	In Progress
08	10.23.07	In Progress
09	09.07.07	In Progress
10	08.04.07	In Progress
11	07.23.07	In Progress
12	07.17.07	In Progress
13	06.12.07	Issue

0 10 20 FT

Job No. HAKNSW 0701

Scale 1" = 20'

Date 4 June 2008

Title

SCHEMATIC DESIGN


PROPOSED SECTIONS

PROJECT 11:


BAKER CREEK LANDING

Sheet No.

P11.L301

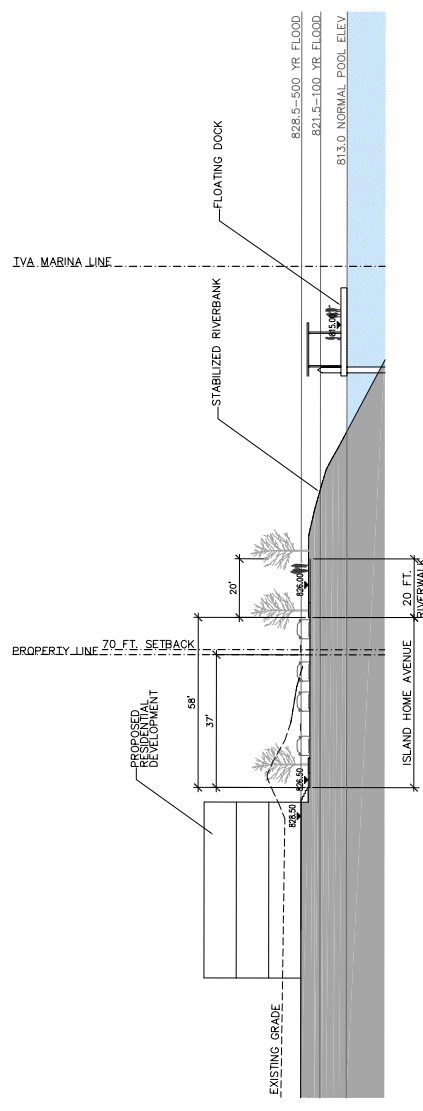

01 ISLAND HOME AVENUE & RIVERWALK
SCALE: 1"=20'

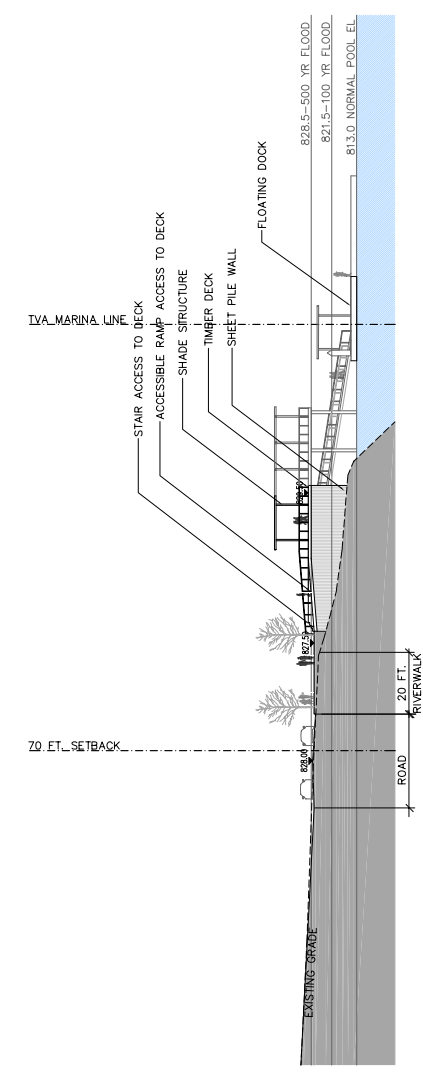

02 BAKER CREEK LANDING
SCALE: 1"=20'