



**KNOXVILLE**  
**SOUTH WATERFRONT**  
**PUBLIC IMPROVEMENTS**

KNOXVILLE, TENNESSEE  
 Lead Consultant

**HANSHAW ASSOCIATES**  
 118 WASHINGTON STREET  
 CAMBRIDGE, MA 02139  
 617 452 0000  
 617 452 0007  
 HANSHAW.COM

Masterplan Overview/Urban Design  
 Cheri Kogler, Senior Designer  








**NOT FOR CONSTRUCTION**


06 Final SD package	06.04.08
06 Draft SD package	12.21.07
07 In progress	11.13.07
07 In progress	10.23.07
08 In progress	09.25.07
08 In progress	09.18.07
08 In progress	07.23.07
08 In progress	07.17.07
08 In progress	06.12.07
Issue	Date

0 25 50 FT

JOB NO. HANSHAW 0701  
 Scale 1"=50'  
 Date 4 June 2008

Title  
**SCHEMATIC DESIGN**  
 PROJECT 12:  
 SPRING WATER CENTER

Sheet No.  
**P12.L101**

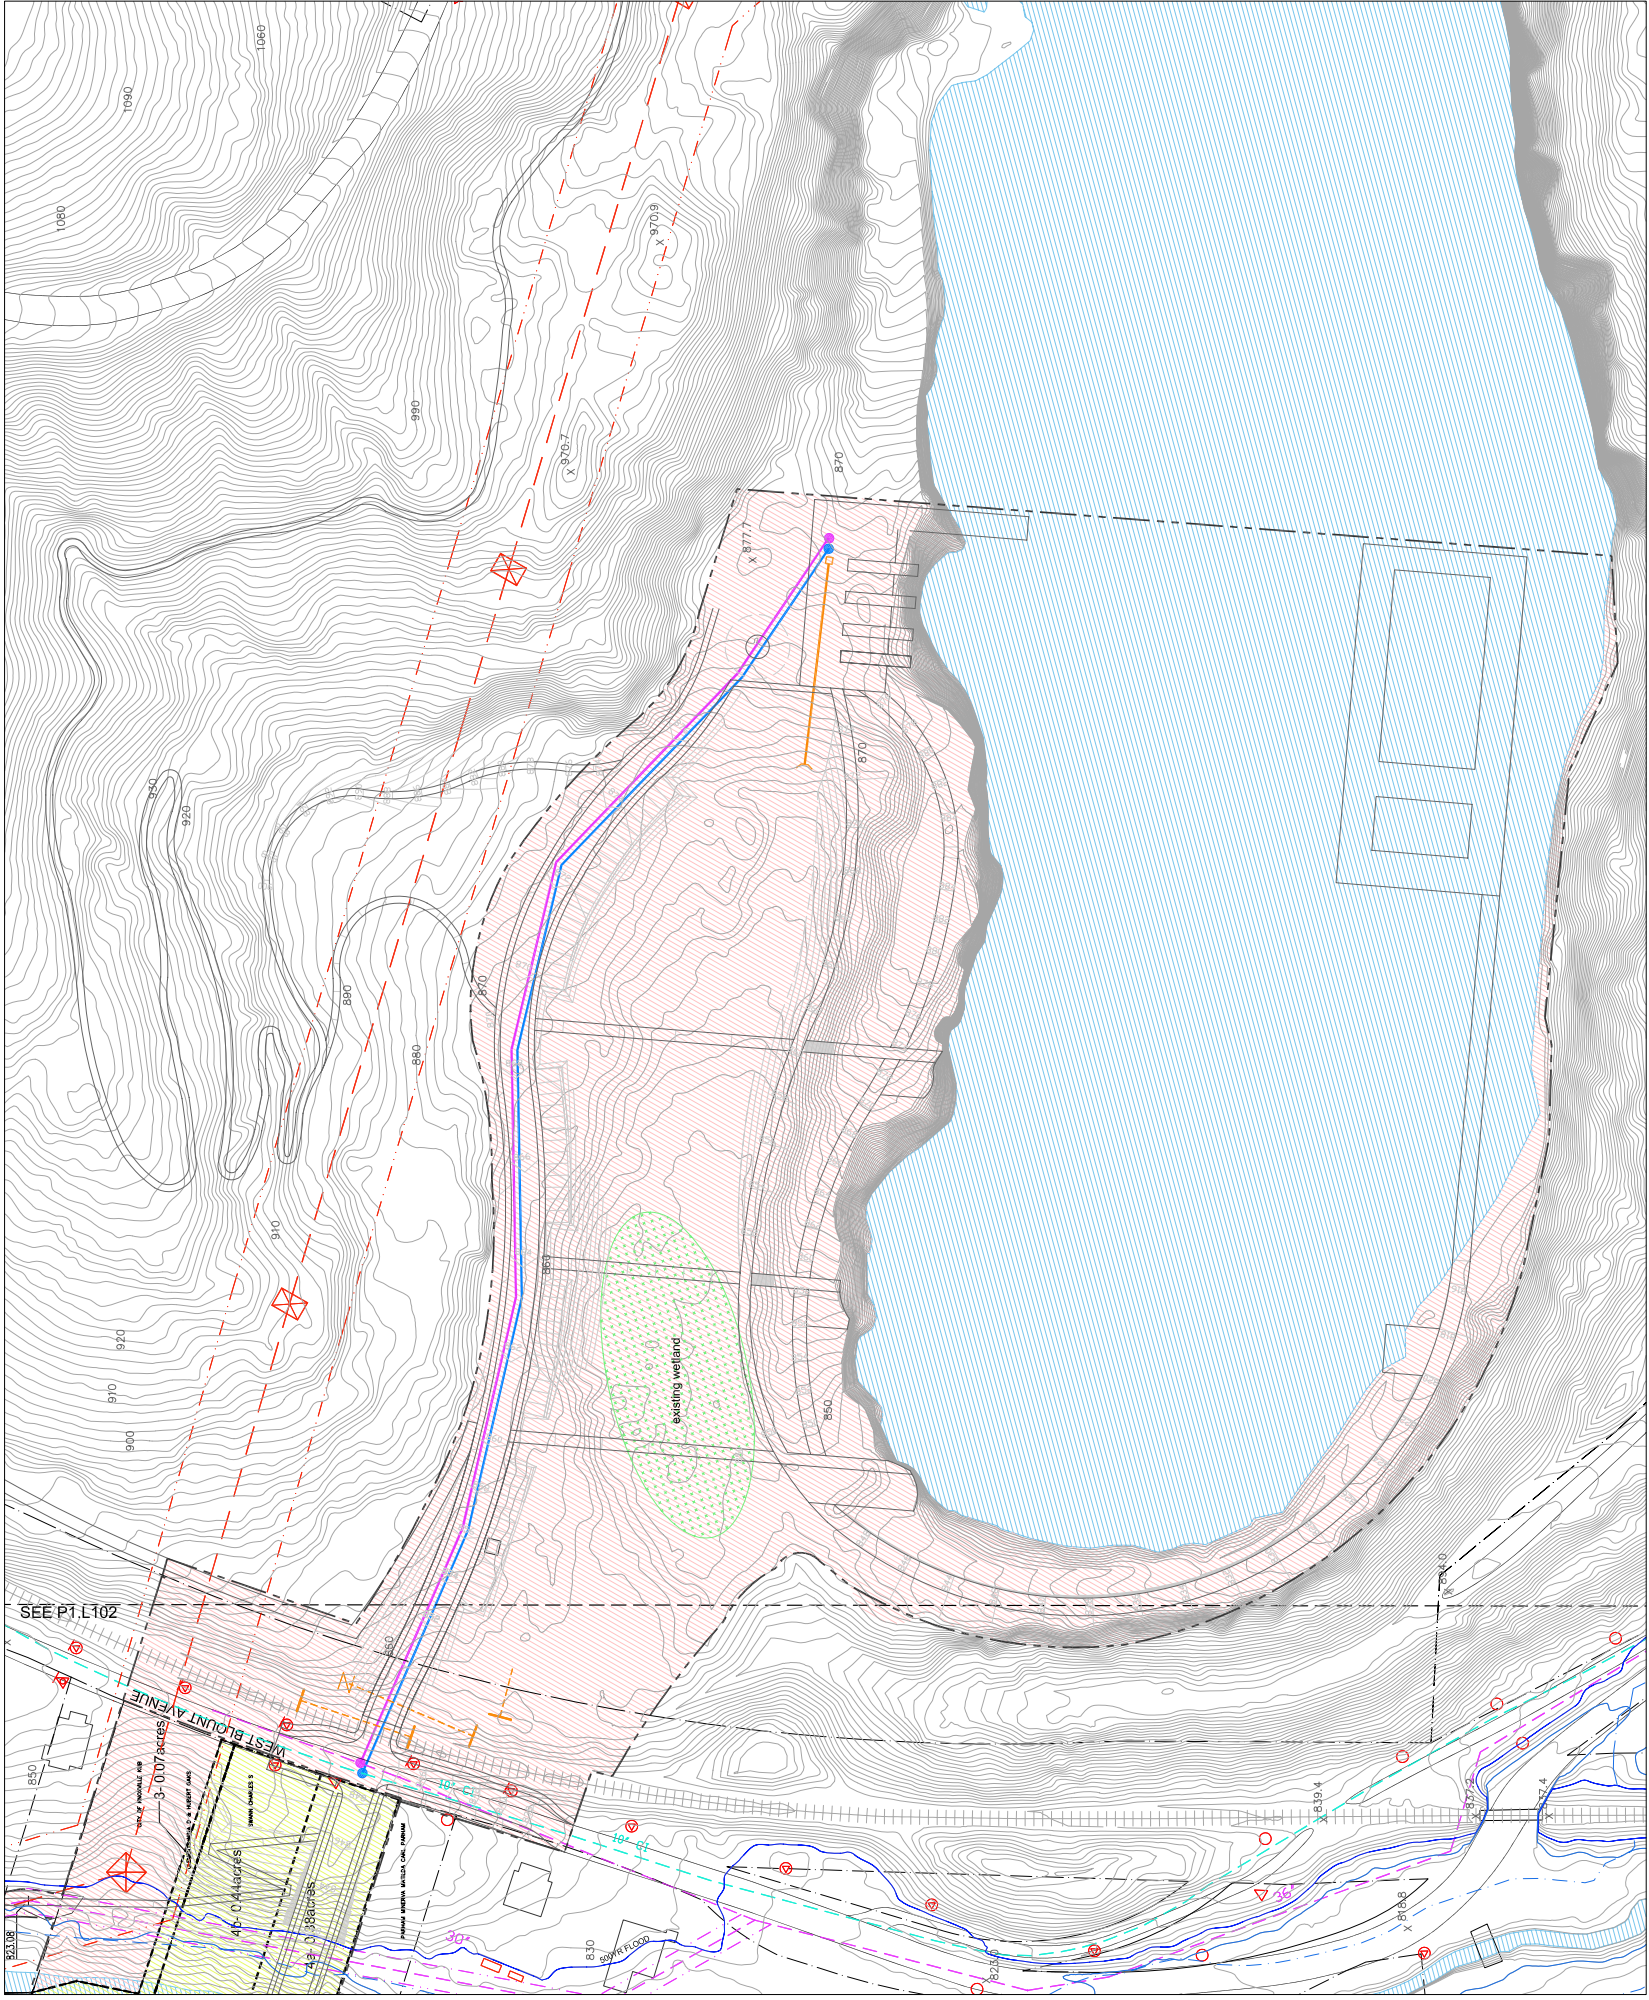

**KNOXVILLE**  
**SOUTH WATERFRONT**  
**PUBLIC IMPROVEMENTS**

KNOXVILLE, TENNESSEE  
 Lead Consultant  
**HEIDORN ASSOCIATES**  
**ASSOCIATES**  
 114 N. MARKET STREET  
 KNOXVILLE, TN 37902  
 617.661.0050 T  
 617.661.0054 F  
 heidorn.com W

Masterplan Overview/Urban Design  








**NOT FOR CONSTRUCTION**

02	Final SD package	08.04.09
03	Final SD package	11.11.07
04	In progress	10.23.07
05	In progress	10.23.07
**EXISTING**  
 WATER  
 SEWER  
 STORM  
 GAS  
 POWER

**PROPOSED**  
 WATER  
 SEWER  
 STORM  
 GAS  
 POWER

**UTILITY POLES**  
 KUB  
 PH ATT  
 TV ATT  
 STORM  
 GAS  
 POWER




**PROPOSED BEINGS**  
 L  
 R  
 P  
 RIVER

JOB No.: HAKSW 0701  
 Scale: 1"=50'  
 Date: 4 June 2008

**THE**  
**SCHEMATIC DESIGN**  
**EXISTING CONDITIONS**  
 PROJECT 12:  
 SPRING WATER CENTER

Sheet No.  
**P12.L102**

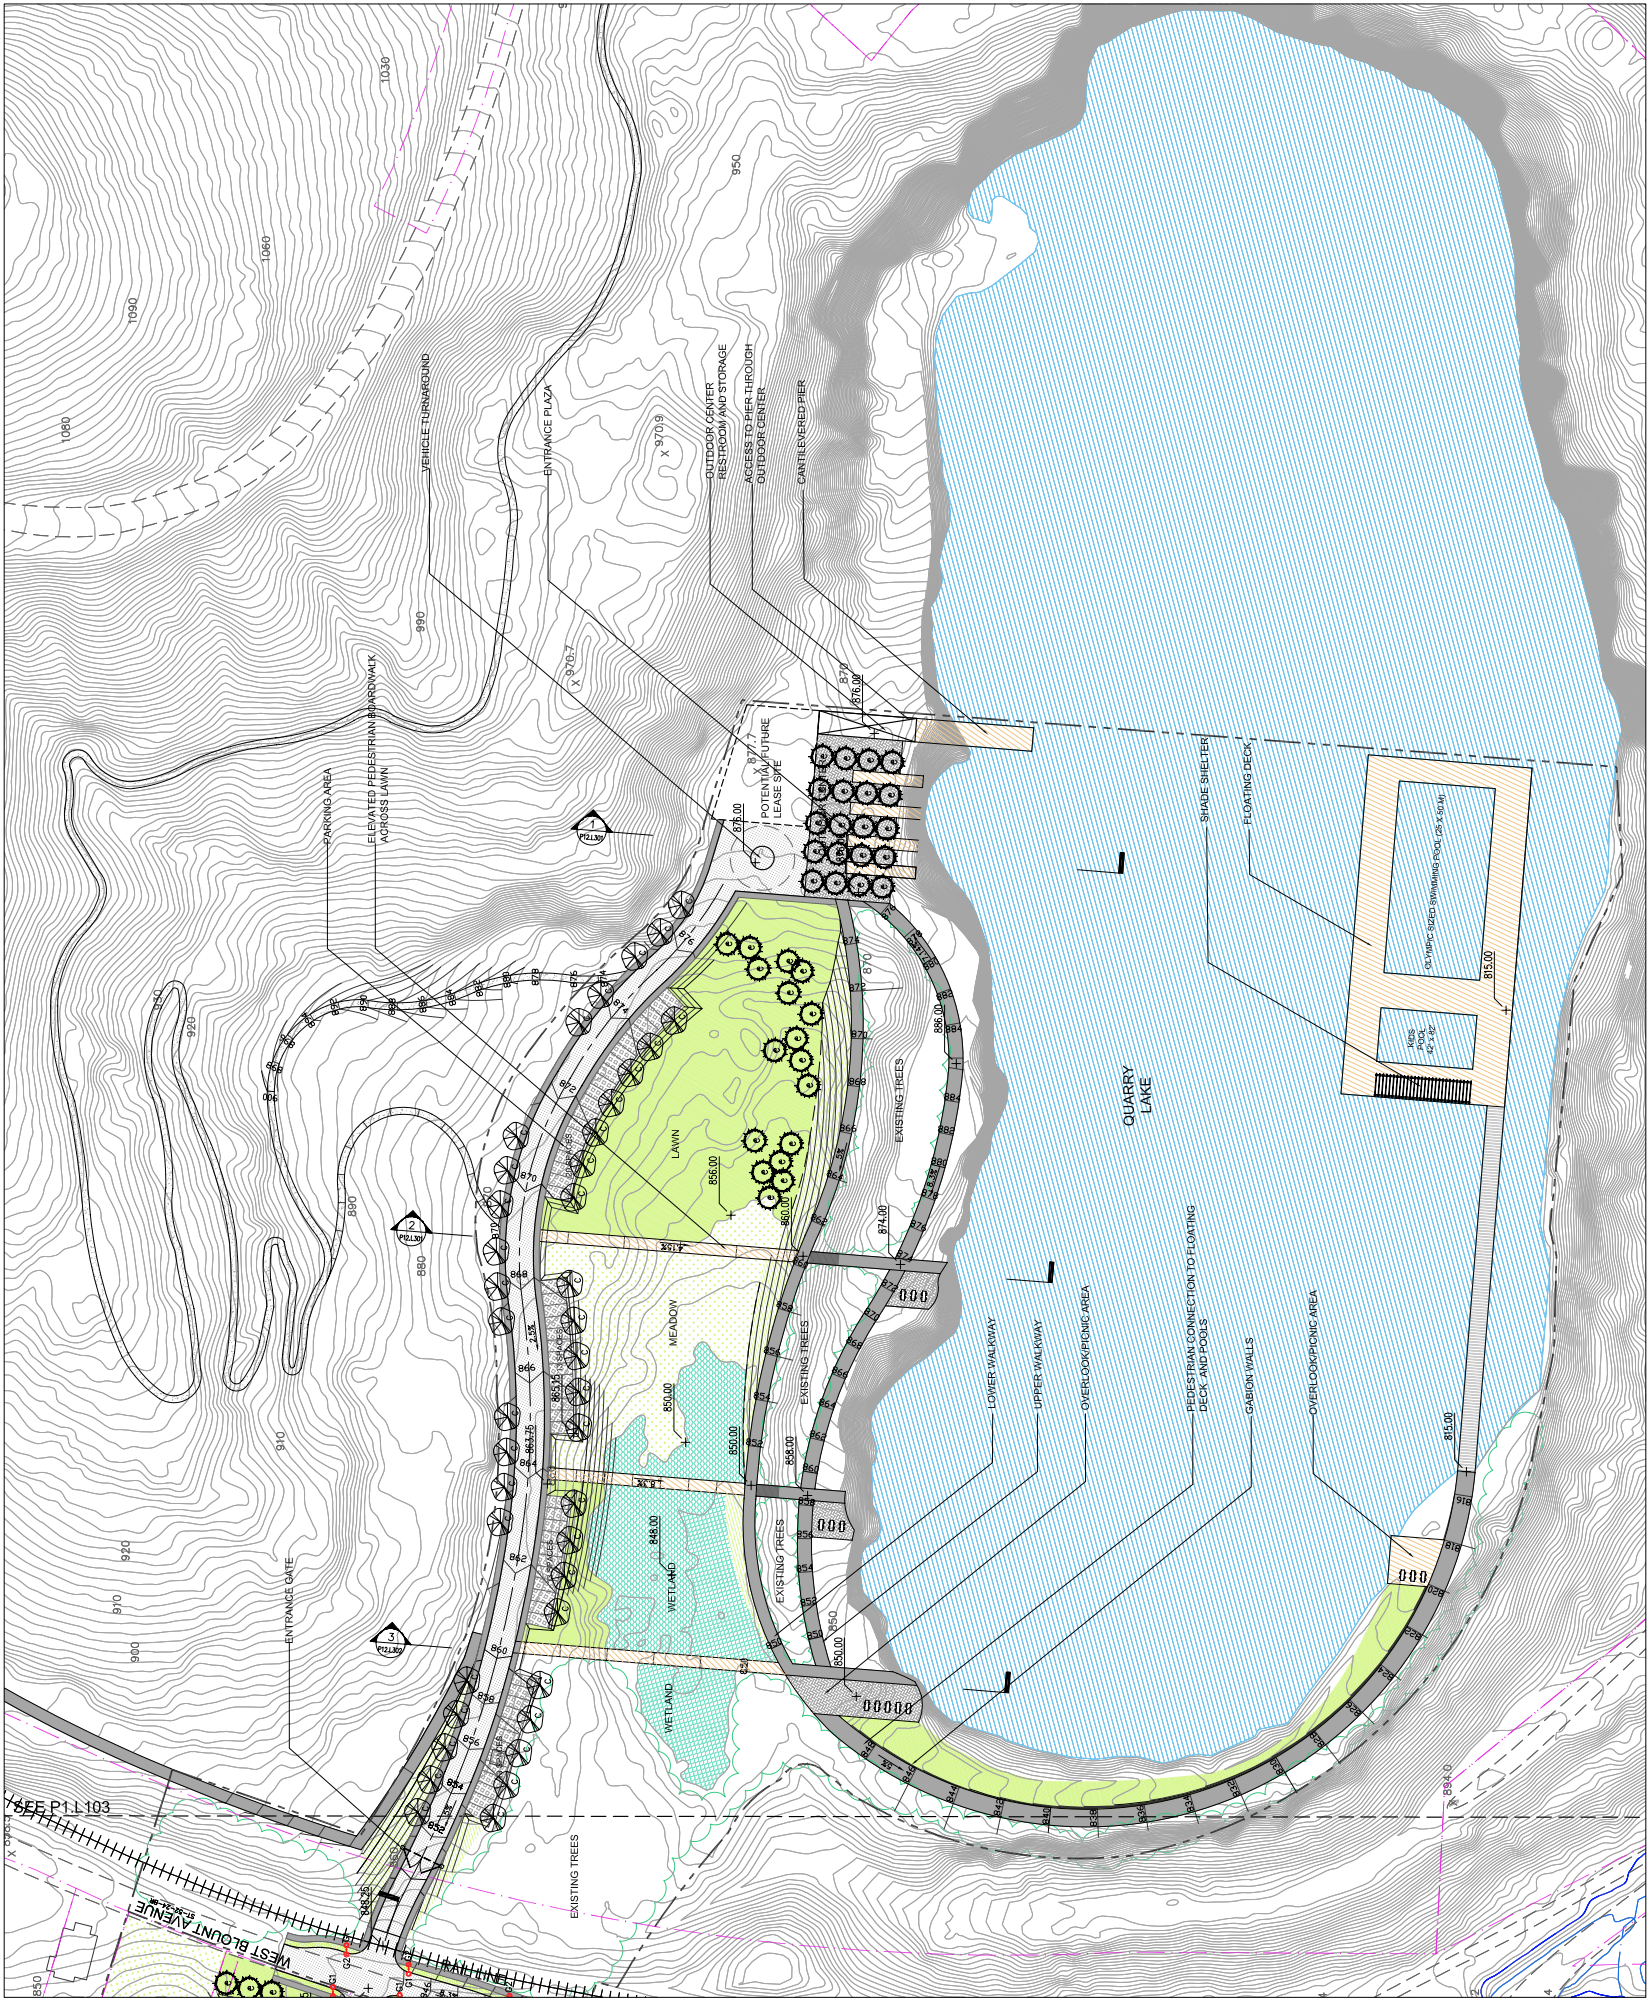

**KNOXVILLE**  
**SOUTH WATERFRONT**  
**PUBLIC IMPROVEMENTS**

KNOXVILLE, TENNESSEE  
 Lead Consultant  
**ASSOCIATES**  
 112 N. 1ST ST.  
 SUITE 200  
 KNOXVILLE, TN 37902  
 615.621.0270  
 615.621.0271  
 615.621.0272

Masterplan Overview/Urban Design  








**NOT FOR CONSTRUCTION**

01	Final SD package	08.04.08
02	Final SD package	11.11.07
03	In progress	10.23.07
04	In progress	10.23.07
0 25 50 FT  
 JOB NO. HANSH 0701  
 Scale 1"=50'  
 Date 4 June 2008

THE  
**SCHEMATIC DESIGN**  
**SITE LAYOUT**  
 PROJECT 12:  
 SPRING WATER CENTER

Sheet No.  
**P12.L103**

**KNOXVILLE  
SOUTH WATERFRONT  
PUBLIC IMPROVEMENTS**

KNOXVILLE, TENNESSEE  
Lead Consultant












**NOT FOR CONSTRUCTION**


Job No.	Date	Issue
05 Final CD Package	06.04.08	
06 Draft SD Package	12.21.07	
07 In Progress	11.13.07	
08 In Progress	10.23.07	
09 In Progress	09.04.07	
10 In Progress	07.23.07	
102 In Progress	07.17.07	
01 In Progress	06.12.07	

Scale: 0 10 20 ft  
Date: 4 June 2008

Scale: 1" = 20'

Title: SCHEMATIC DESIGN  
PROPOSED SECTIONS  
PROJECT 12: SPRING WATER CENTER

Sheet No: P12.L301

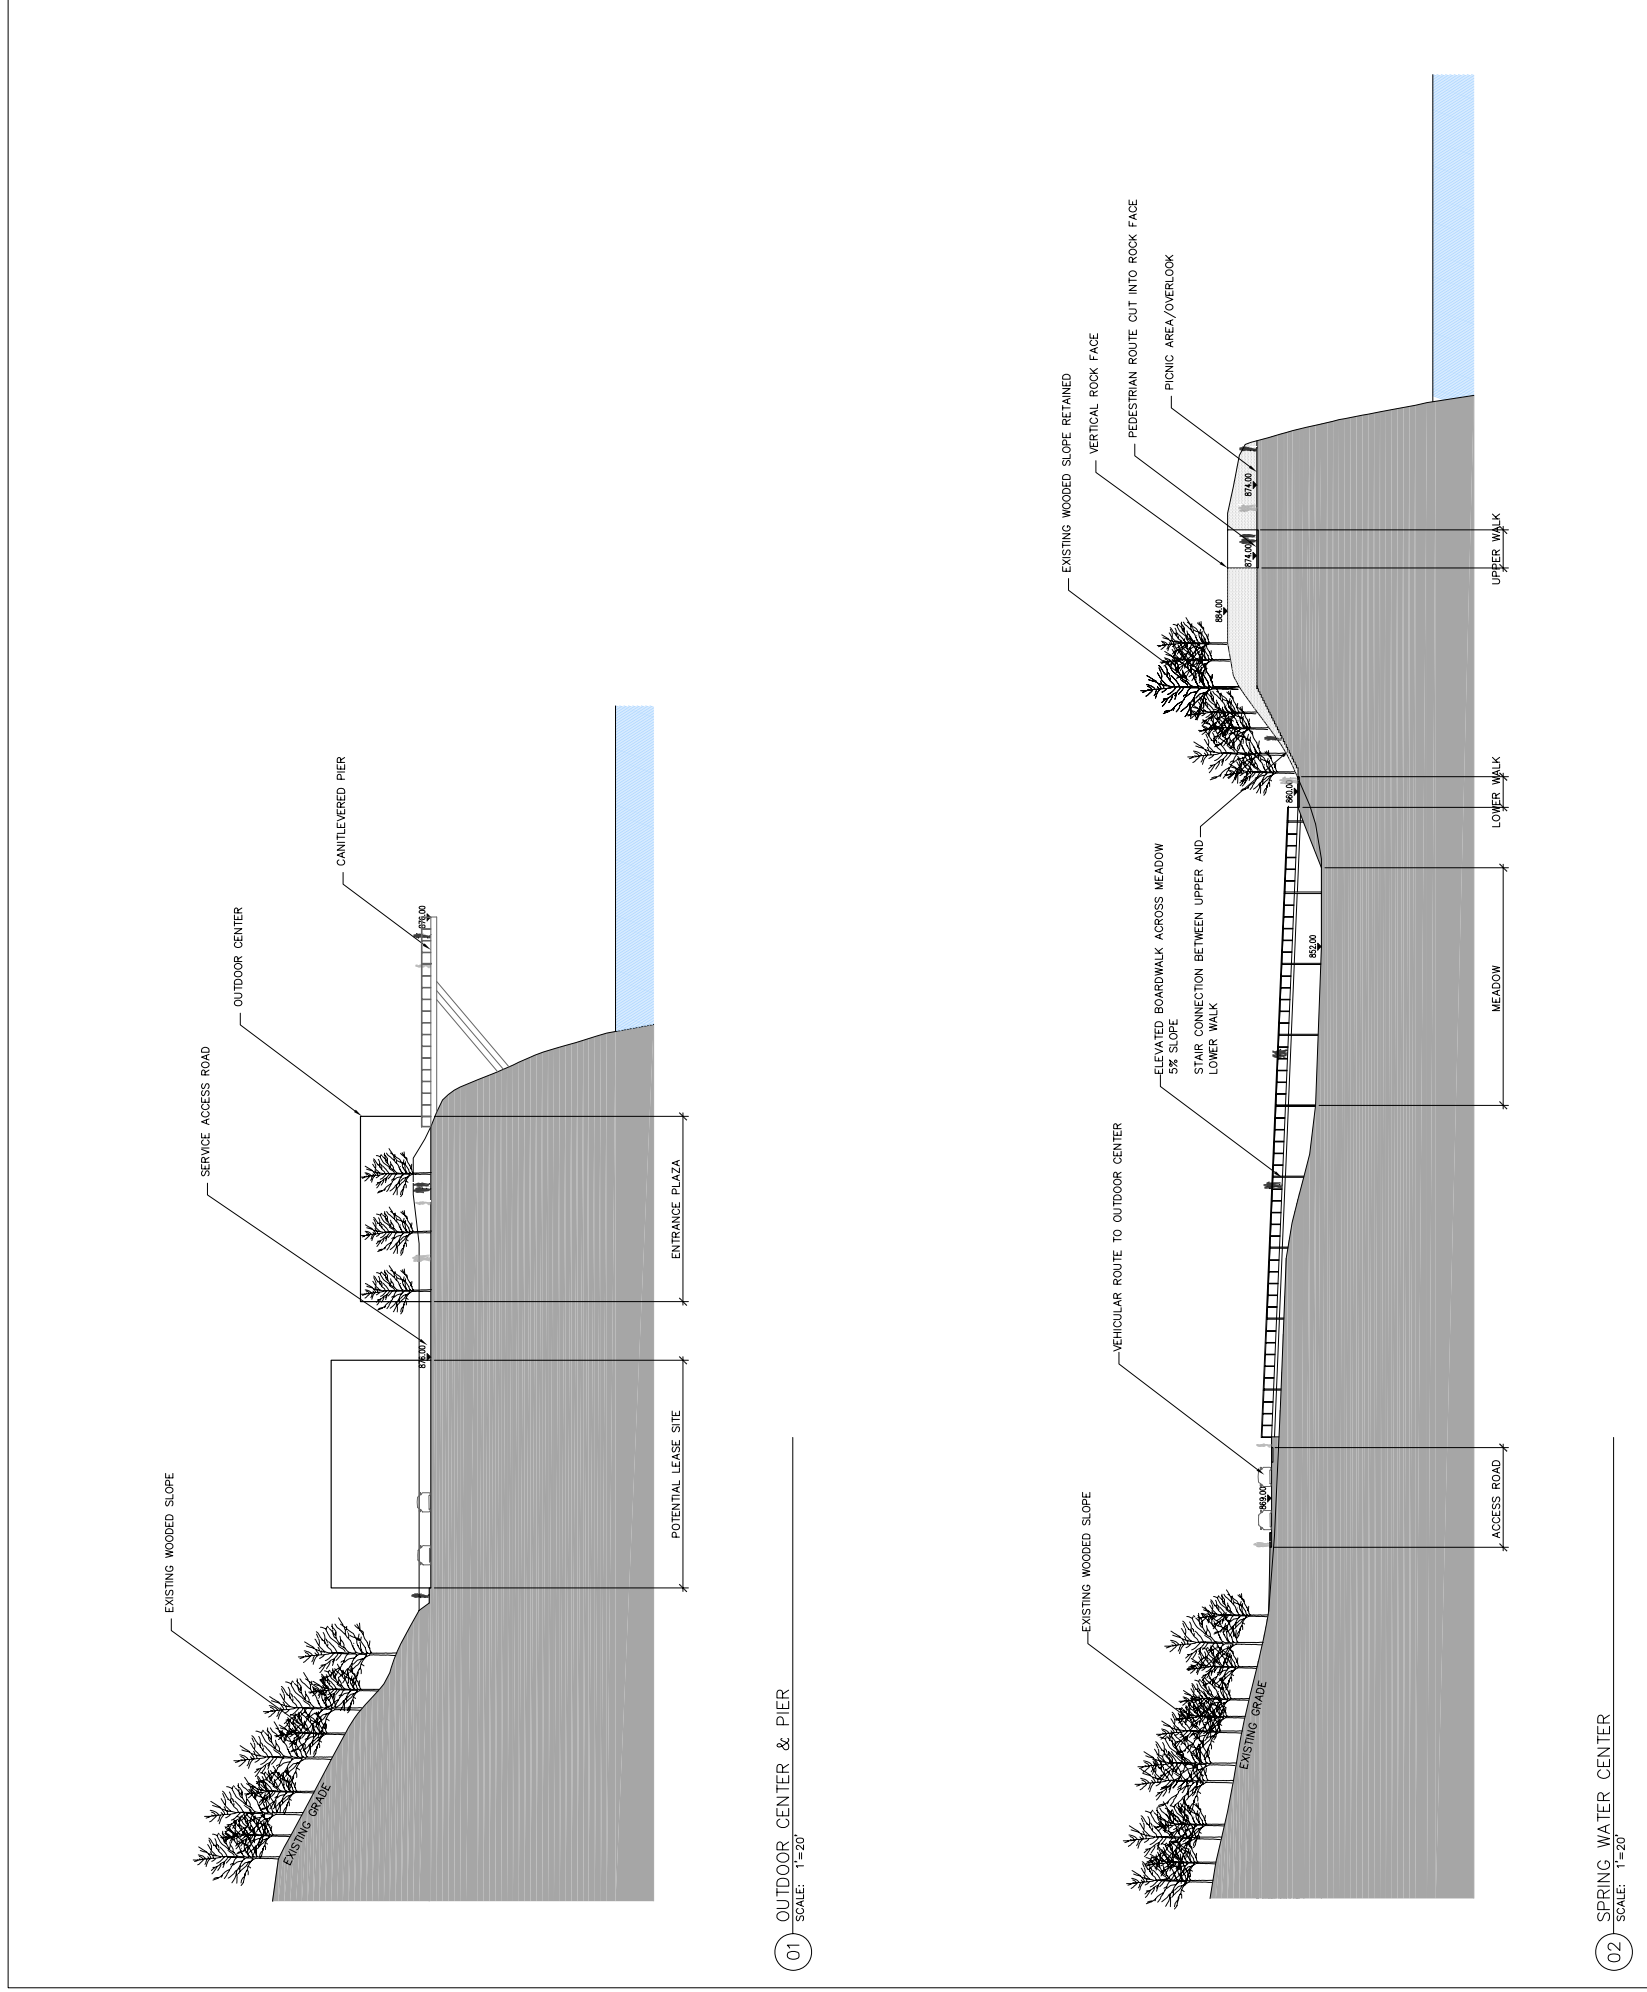

01 OUTDOOR CENTER & PIER  
SCALE: 1"=20'

02 SPRING WATER CENTER  
SCALE: 1"=20'

**KNOXVILLE**  
**SOUTH WATERFRONT**  
**PUBLIC IMPROVEMENTS**

KNOXVILLE, TENNESSEE  
 Lead Consultant

**ASSOCIATES**  

Masterplan Overview/Urbans Design  
 Sean Keegan, Sr. Principal  
 850 Massachusetts Avenue  
 Cambridge, MA 02138  
 Tel: 617.552.8215

Masterplan Overview/Transportation  
 Gailina Jackson  
 Orlando, FL 32801  
 Tel: 407.843.8552

Marine Engineering  
 Mottara & Nichol  
 Raleigh, NC 27609  
 Tel: 919.781.4626

Lighting Design  
 Lam Partners  
 Cambridge, MA 02140  
 Tel: 617.354.4522

Landscaping Architecture  
 Ross/Towler  
 Knoxville, TN 37902  
 Tel: 865.637.1100

Benfield Richiers  
 516 Union Avenue  
 Raleigh, NC 27602  
 Tel: 866.637.7009

Civil Engineers  
 Cannon & Cannon  
 9724 Arlington Road, Suite 110  
 Knoxville, TN 37922  
 Tel: 865.670.8555

Wilbur Smith  
 1100 Main Street, Suite 200  
 Knoxville, TN 37901  
 Tel: 865.581.3200

**NOT FOR CONSTRUCTION**

06 Final 50 package	08.04.07
08 Final 50 package	12.21.07
07 In progress	11.13.07
06 In progress	10.23.07
05 In progress	10.02.07
04 In progress	09.04.07
03 In progress	07.23.07
02 In progress	06.14.07
01 In progress	05.12.07
Issue	Date


6 10 30ft

JDN No. HANXSW 0701

Scale 1" = 20'

Date 4 June 2008

File  
 PROJECT DESIGN  
 PROPOSED SECTIONS  
 PROJECT 12:  
 QUARRY OUTDOOR  
 CENTER  
 Sheet No.  
 P12.L302

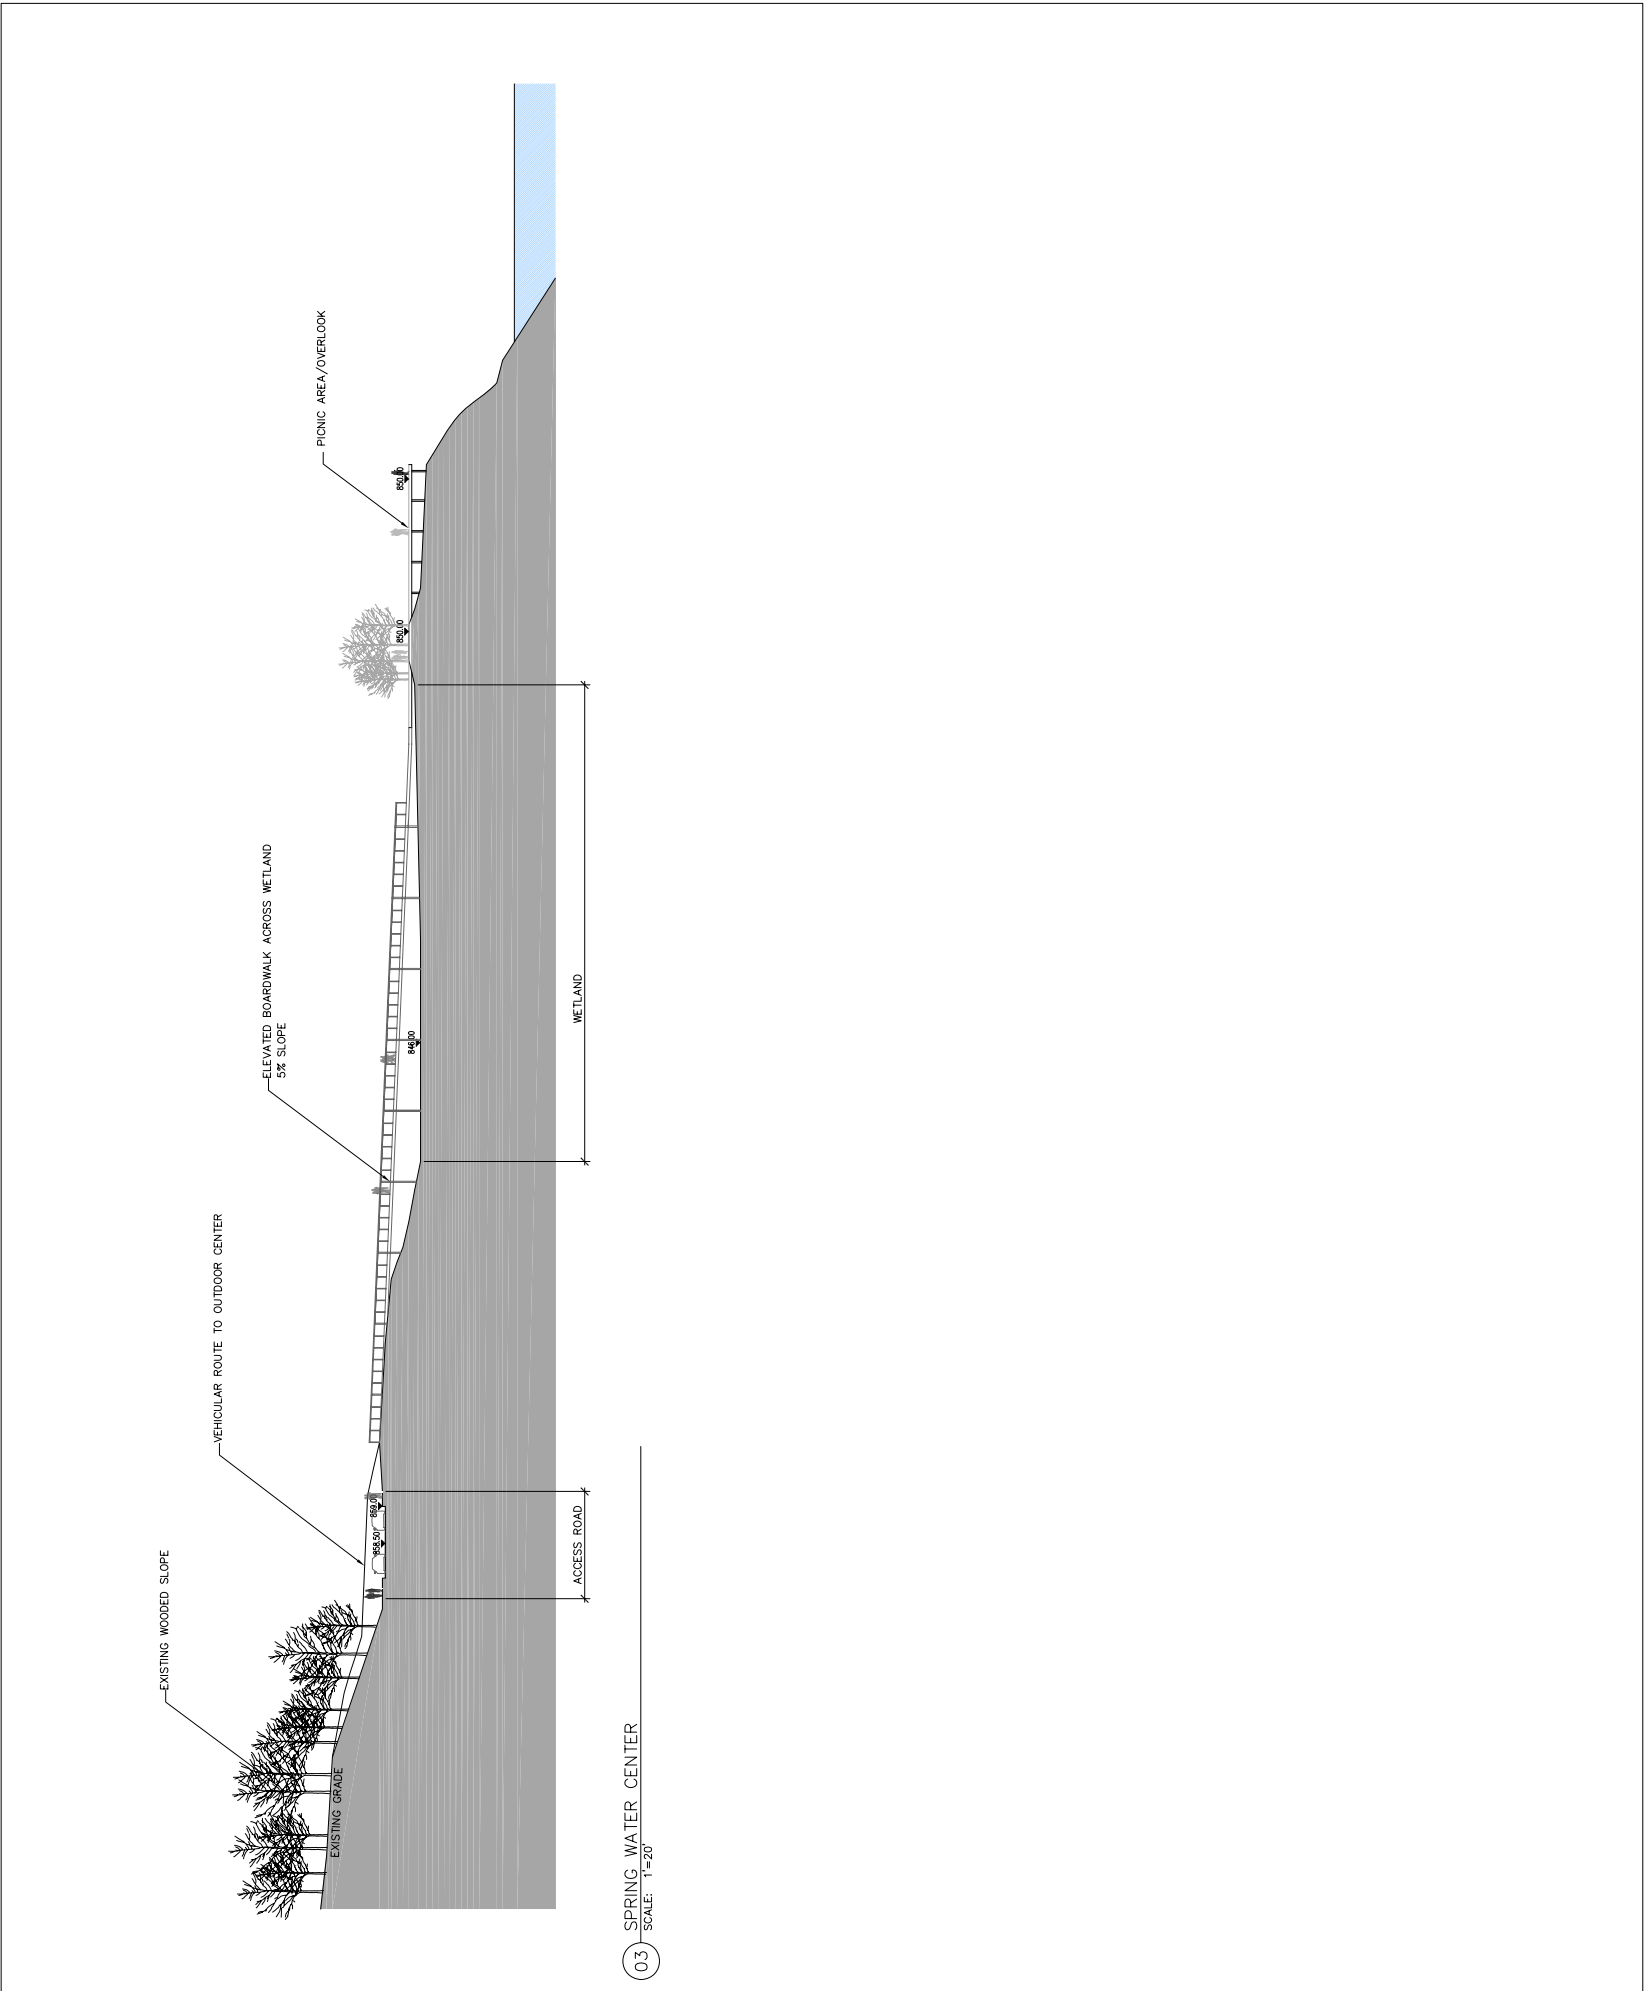

**03 SPRING WATER CENTER**  
 SCALE: 1"=20'