



**KNOXVILLE
SOUTH WATERFRONT
PUBLIC IMPROVEMENTS**

KNOXVILLE, TENNESSEE
Lead Consultant

ASSOCIATES
118 WASHINGTON STREET
CAMBRIDGE, MA 02139
617.452.0000
617.452.0007
HANSW@AECOM.COM

Masterplan Overview/Urban Design
Chris Koger, Senior
Cambridge, MA 02138
Tel: 617.354.1315

Masterplan Overview/Transportation
Glenn Jackson
Orlando, FL 32801
Tel: 407.843.6552

Marine Engineering
Robert A. Noland
Raleigh, NC 27609
Tel: 919.781.4626

Lighting Design
Lynn Petersen
Cambridge, MA 02142
Tel: 617.354.4502

Landscape Architecture
Royal Foster
Knoxville, TN 37902
Tel: 865.837.1100


Benfield Riches
Knoxville, TN 37902
Tel: 865.837.7009

Civil Engineers
Carson & Cannon
Knoxville, TN 37922
Tel: 865.670.8555

Wilbur Smith
1100 Mason Street, Suite 200
Knoxville, TN 37902
Tel: 865.963.4300

**NOT FOR
CONSTRUCTION**

02 Final SD package	06.04.08
04 Draft SD package	12.21.07
07 In progress	11.13.07
08 In progress	10.23.07
09 In progress	10.23.07
09 In progress	09.24.07
02 In progress	07.23.07
02 In progress	07.17.07
07 In progress	06.12.07
Issue	Date

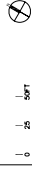

0 25 50 FT

JOB NO. HANSW 0701


Scale 1"=50'

Date 4 June 2008

Title SCHEMATIC DESIGN

PROJECT 2
GOOSE CREEK LANDING

Sheet No. P2L101

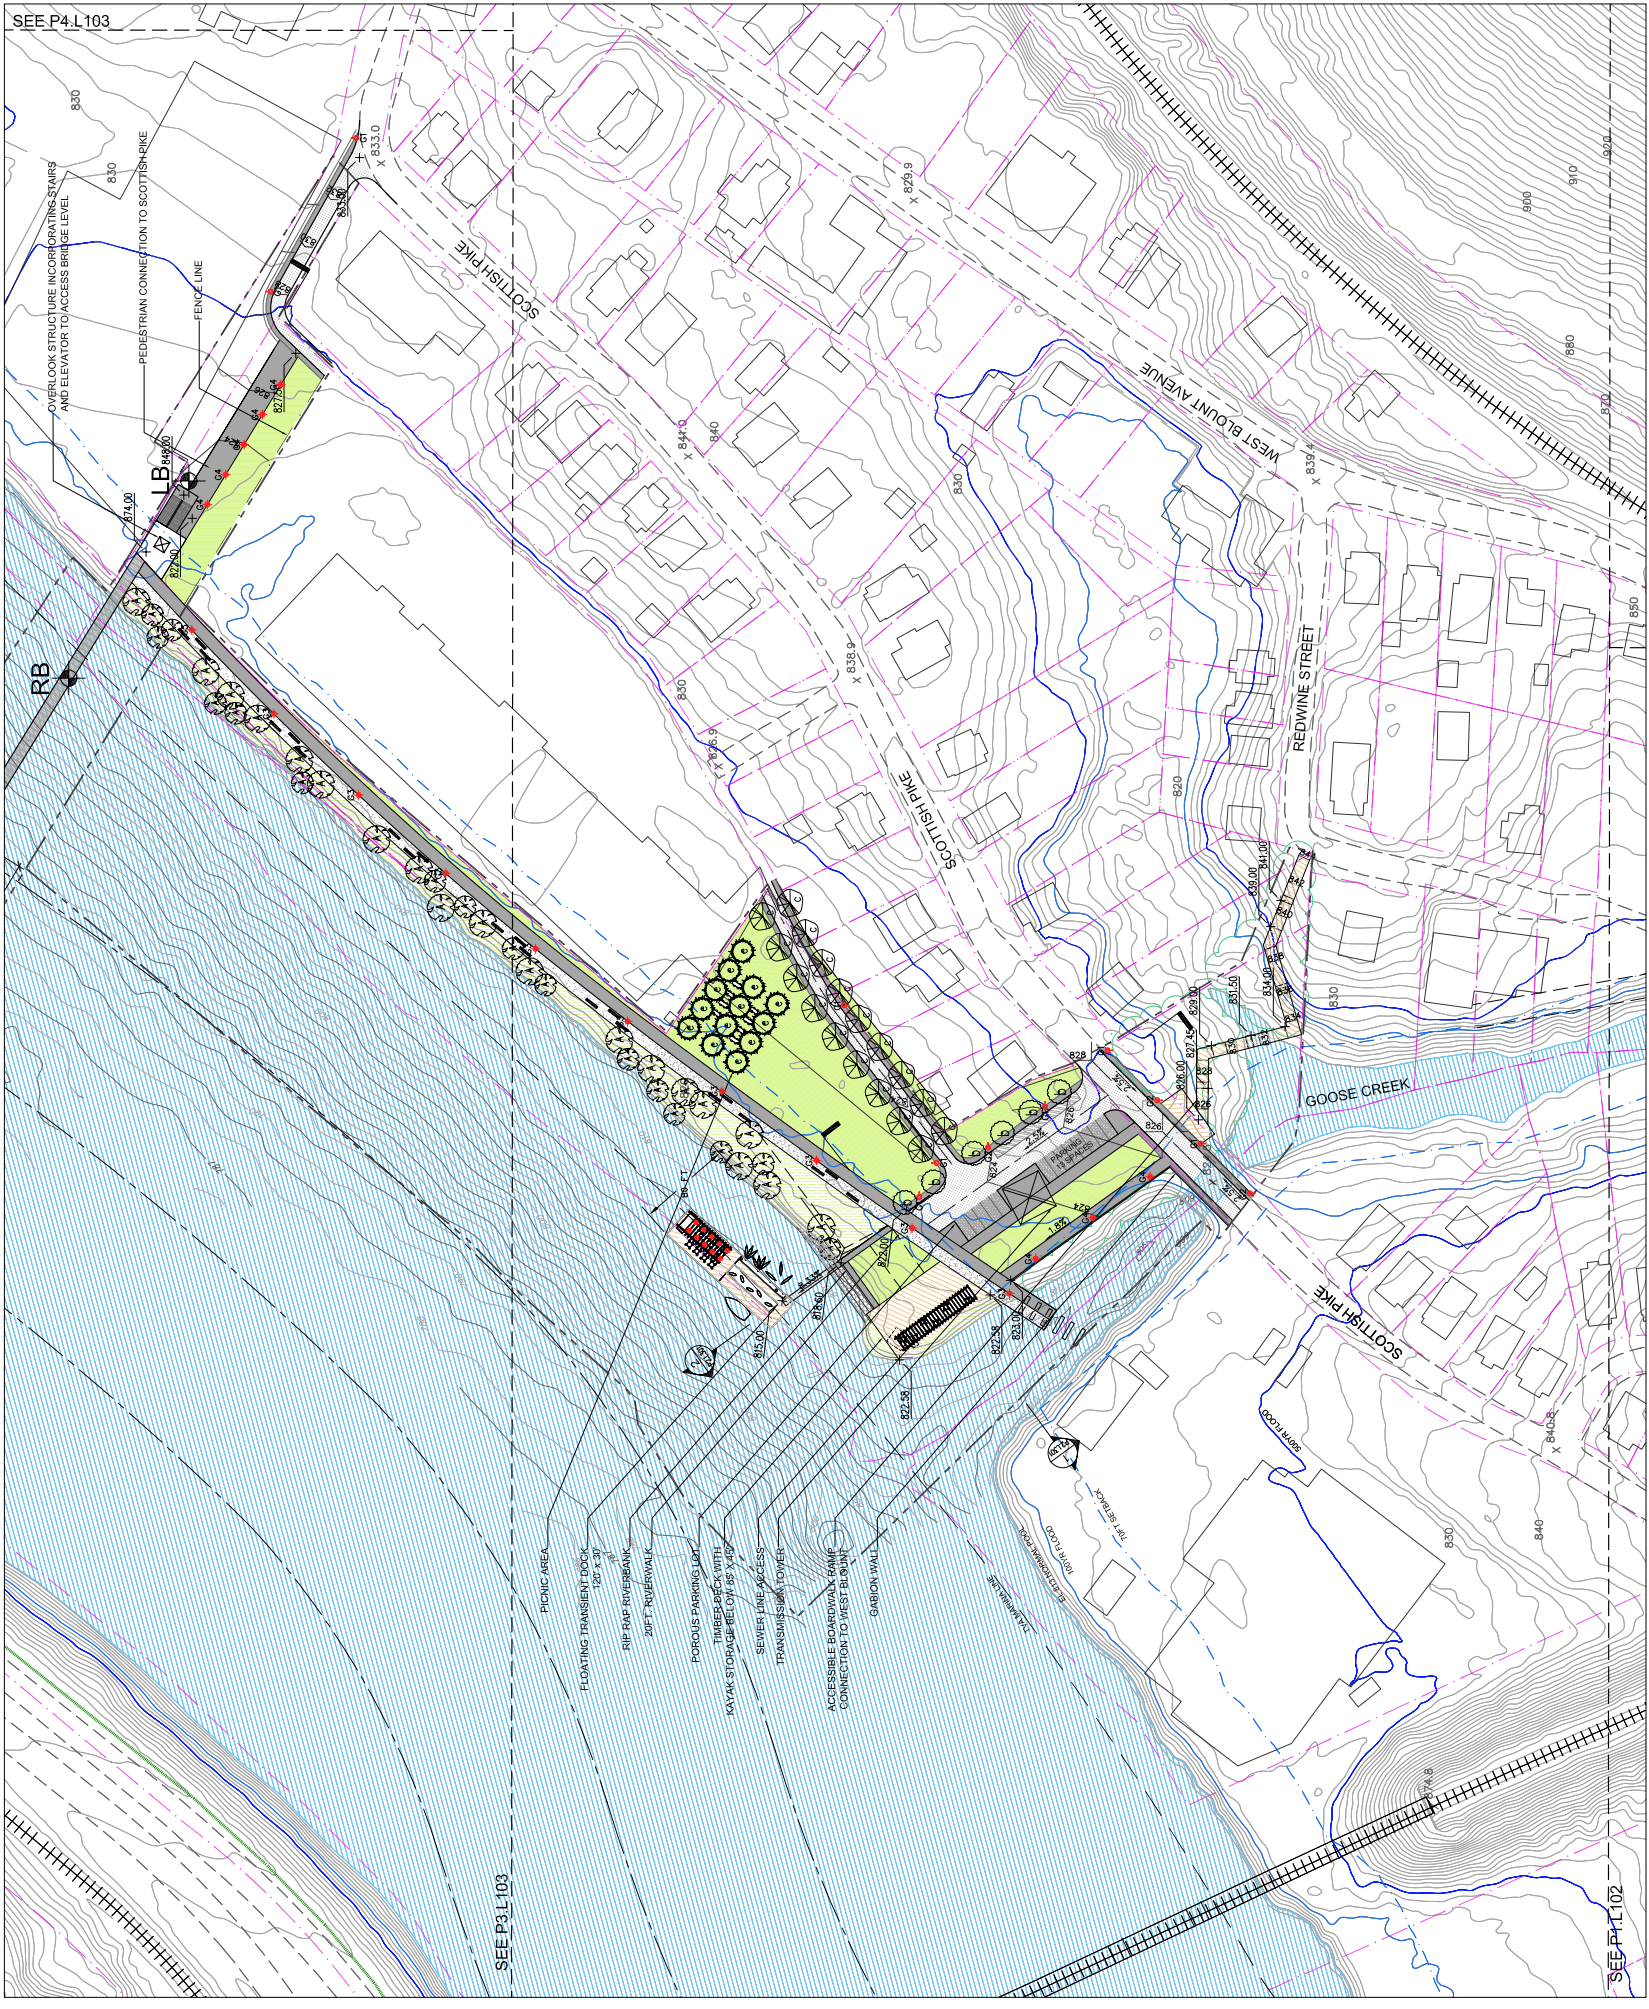

KNOXVILLE SOUTH WATERFRONT PUBLIC IMPROVEMENTS










NOT FOR CONSTRUCTION

01	Final SD package	06.04.08
02	Final SD package	07.11.07
03	Final SD package	11.13.07
04	In progress	02.23.07
05	In progress	10.23.07
06	In progress	10.23.07
JOB NO.: HANSH 0701
 SCALE: 1"=50'
 DATE: 4 June 2008

THE SCHEMATIC DESIGN SITE LAYOUT PROJECT 2: GOOSE CREEK LANDING

Sheet No. **P2.L103**

KNOXVILLE
SOUTH WATERFRONT
PUBLIC IMPROVEMENTS

KNOXVILLE, TENNESSEE
 Lead Consultant



Masterplan Overview/Urban Design
 Chan Kieger-Sienkiewicz
 14 MASSING STREET
 CAMBRIDGE, MA 02138
 TEL: 617.354.5515

Masterplan Overview/Transportation




Structural Engineering
 Broadfield Richens
 510 UNION AVENUE
 KNOXVILLE, TN 37902
 TEL: 865.637.7089

Civil Engineers
 Cannon & Cannon
 9724 MILDEN HALL SUITE 110
 KNOXVILLE, TN 37921
 TEL: 865.670.8555

Willard Smith
 1100 MARION STREET SUITE 200
 KNOXVILLE, TN 37901
 TEL: 865.562.5200

NOT FOR CONSTRUCTION

06 Final 50% release	08.04.08
08 Final 50% release	12.21.07
07 In progress	11.13.07
06 In progress	10.23.07
05 In progress	10.02.07
04 In progress	09.04.07
03 In progress	07.23.07
02 In progress	06.14.07
01 In progress	05.12.07
Issue	Date


Scale: 1" = 20'

Date: 4 June 2008


Title: SCHEMATIC DESIGN PROPOSED SECTIONS

PROJECT 2: GOOSE CREEK LANDING

Sheet No. P2.L301

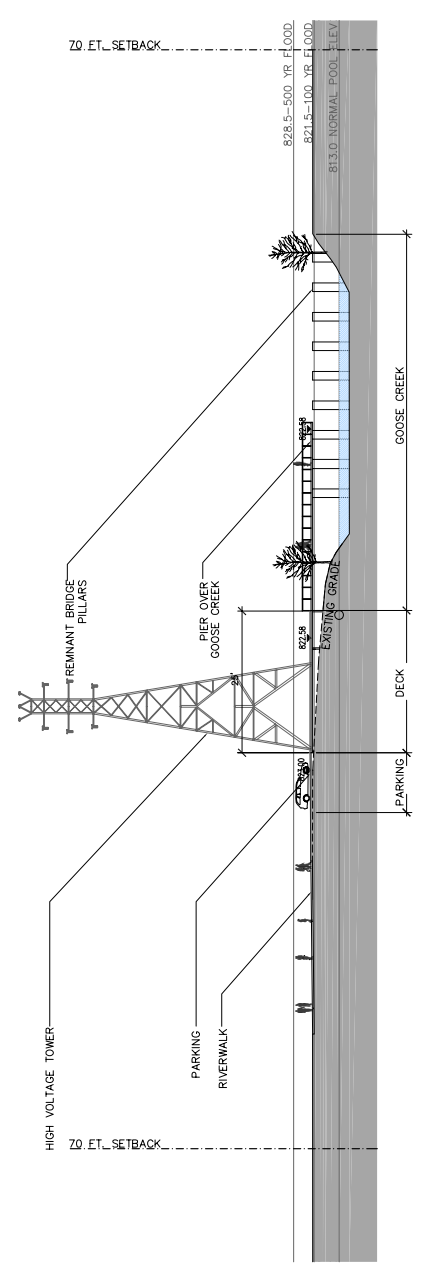

01 GOOSE CREEK PIER
 SCALE: 1"=20'

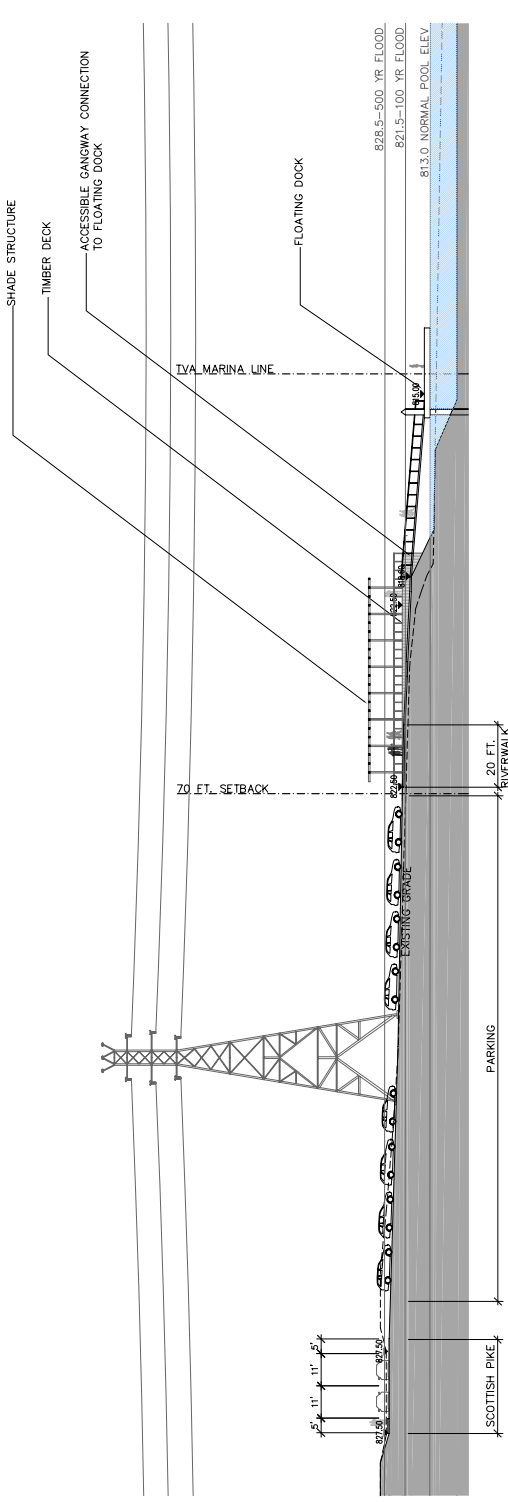

02 GOOSE CREEK LANDING
 SCALE: 1"=20'