



**KNOXVILLE  
SOUTH WATERFRONT  
PUBLIC IMPROVEMENTS**

KNOXVILLE, TENNESSEE  
Lead Consultant


Massman Overview/Urban Design  
Chris Kogler, Sienkewicz  
Camden, NJ 08138  
Tel: 617.354.5315

Massman Overview/Transportation  
Clayton Jackson  
Orlando, FL 32801  
Tel: 407.843.6552

Marine Engineering  
Juddett & Mical  
Raleigh, NC 27609  
Tel: 919.781.4626

Lighting Design  
Lynn Parsons  
Camden, NJ 08140  
Tel: 617.354.4502

Landscape Architecture  
Randy Frazier  
Knoxville, TN 37902  
Tel: 865.637.1100

Benfield Richards  
Knoxville, TN 37902  
Tel: 865.637.7009

Civil Engineers  
Cannon & Cannon  
Knoxville, TN 37922  
Tel: 865.670.8555

Wilbur Smith  
1100 Mason Street, Suite 200  
Knoxville, TN 37902  
Tel: 865.983.4300

**NOT FOR  
CONSTRUCTION**

08	Final SD package	06.04.08
09	Final SD package	12.21.07
07	In progress	11.13.07
06	In progress	10.23.07
05	In progress	09.24.07
04	In progress	07.23.07
03	In progress	07.17.07
02	In progress	06.12.07
01	In progress	06.12.07
	Issue	Date

0 25 50 FT

JOB NO. HANSW 0701

Scale 1"=50'

Date 4 June 2008

Title  
**SCHEMATIC DESIGN**

PROJECT 9:  
RIVER ROAD & RIVER PLAIN PARK

Sheet No.  
P9.L101

KNOXVILLE  
SOUTH WATERFRONT  
PUBLIC IMPROVEMENTS

KNOXVILLE, TENNESSEE  
Lead Consultant










**NOT FOR CONSTRUCTION**

01	Final SD package	06.04.08
02	Final SD package	11.11.07
03	Final SD package	11.11.07
04	In progress	10.23.07
05	In progress	10.23.07
EXISTING	PROPOSED
SWR	SWR
ST	ST
CP	CP
CI	CI
PL	PL
UTILITY POLES <td>UTILITY POLES</td>	UTILITY POLES
PHONE	PHONE
KUB	KUB
PH ATT	PH ATT
TV ATT	TV ATT
STORM	STORM
GAS	GAS
POWER	POWER

PROPOSED BORINGS	
1B	LAND
1C	LAND
1D	LAND
JOB NO.	HANSW 0701
DATE	1/20/07
DATE	4 June 2008
TITLE	SCHEMATIC DESIGN
EXISTING CONDITIONS	
PROJECT NO.	SD AND RIVER
PLAN PARK	
SHEET NO.	P9.L102





**KNOXVILLE SOUTH WATERFRONT PUBLIC IMPROVEMENTS**

**ASSOCIATES**  
 1400 MARKET STREET  
 KNOXVILLE, TN 37902  
 615.557.7552  
 615.557.7553  
**NOT FOR CONSTRUCTION**

JOB NO. HAKSW 0701  
 SCALE 1"=50'  
 DATE 4 June 2008

**SCHEMATIC DESIGN SITE LAYOUT**  
 PROJECT: SOUTH WATERFRONT AND RIVER PLAIN PARK  
 SHEET NO. P9.L103

**KNOXVILLE  
SOUTH WATERFRONT  
PUBLIC IMPROVEMENTS**

KNOXVILLE, TENNESSEE  
Lead Consultant



Masterplan Overview/Urban Design  
Tel: 617.354.5315

Masterplan Overview/Transportation  




Landscape Architecture  
Benedick Richiers  
516 Union Avenue  
Knoxville, TN 37902  
Tel: 865.657.1100

Civil Engineers  
Cannon & Cannon  
8724 Kingston Square, Suite 110  
Knoxville, TN 37922  
Tel: 865.670.8555


Wilson Smith  
1100 Main Street, Suite 200  
Knoxville, TN 37901  
Tel: 865.583.5300

**NOT FOR CONSTRUCTION**


ID	Field ID	Package	Date
06	Final SD	package	08/04/08
08	Final SD	package	12/21/07
07	Final SD	package	11/13/07
06	Final SD	package	10/23/07
05	Final SD	package	10/02/07
04	Final SD	package	09/04/07
03	Final SD	package	07/27/07
02	Final SD	package	07/23/07
01	Final SD	package	06/12/07
	None		None

Scale: 1" = 20'  
Date: 4 June 2008

Client: HANSHW 0751  
Project: RIVER ROAD AND RIVER PLAIN PARK  
Sheet No. P9.L301

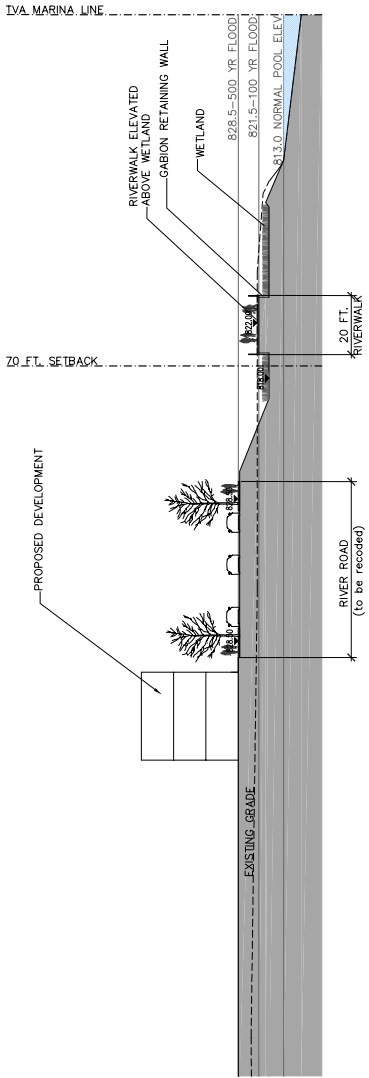

01 RIVER PLAIN PARK WETLAND  
SCALE: 1"=20'

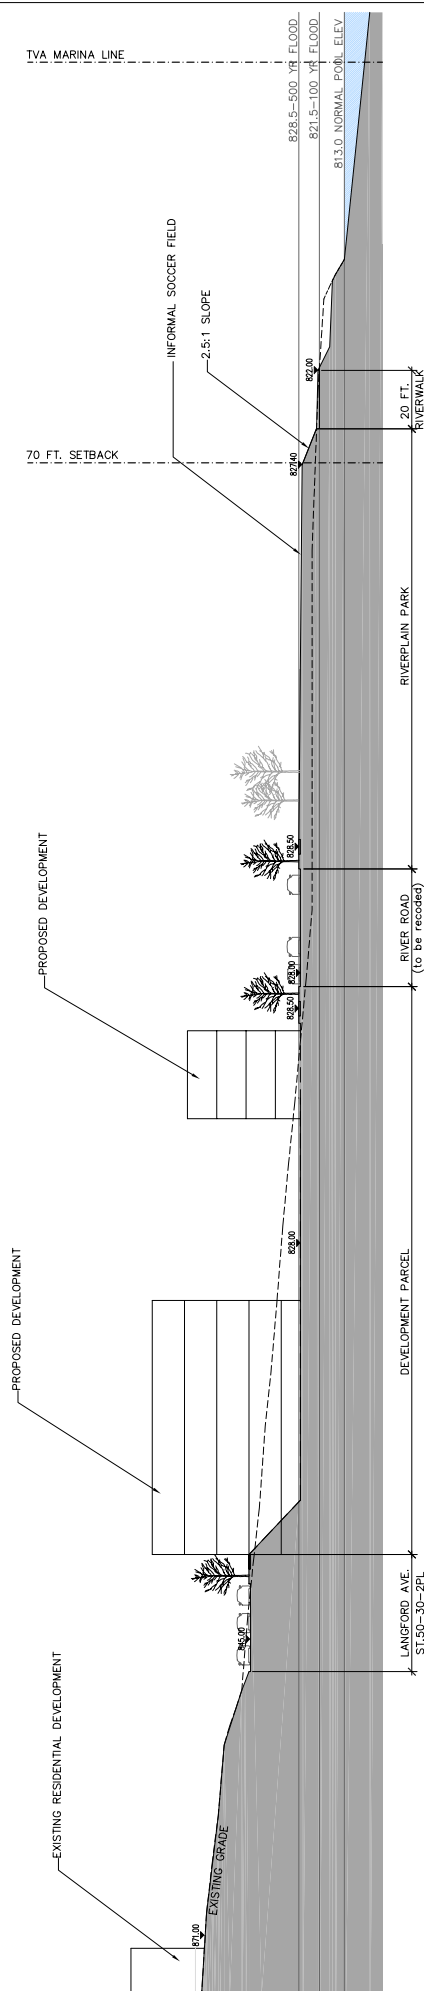

02 RIVER ROAD + RIVER PLAIN PARK  
SCALE: 1"=20'